

Buffer and Steep Slope Classification System

Boundary Line Legend

- <30' HABITAT ENHANCEMENT BOUNDARY
- 30' WATER QUALITY BUFFER BOUNDARY
- >30' OF BUFFER
- <30' OF BUFFER
- 50' BUFFER BOUNDARY
- 30' - 100' BUFFER BOUNDARY

Label Legend


- SWM# STORMWATER MANAGEMENT BASINS AND DESIGNATIONS

Shading Legend

- BUFFER AREA <30 FEET IN WIDTH
- BUFFER AREA 30-100 FEET IN WIDTH
- BUFFER AREA ≥ 100 FEET IN WIDTH
- STEEP SLOPES ≥ 30%
- GOLF COURSE
ALL TEES, FAIRWAYS, BUNKERS, AND GREENS
EDGE OF HR (TYP)
- AQUATIC HABITAT / SWM POOLS AND BASINS
- WETLANDS
- DEVELOPMENT AREA
(BUILDINGS AND PAVEMENT)

Legend

- EXISTING PROPERTY LINE
- ADJACENT PROPERTY LINE
- PROPOSED LOT LINE ADJUSTMENT
- PROPOSED EASEMENT
- NYSDEC 100' WETLANDS BUFFER LINE

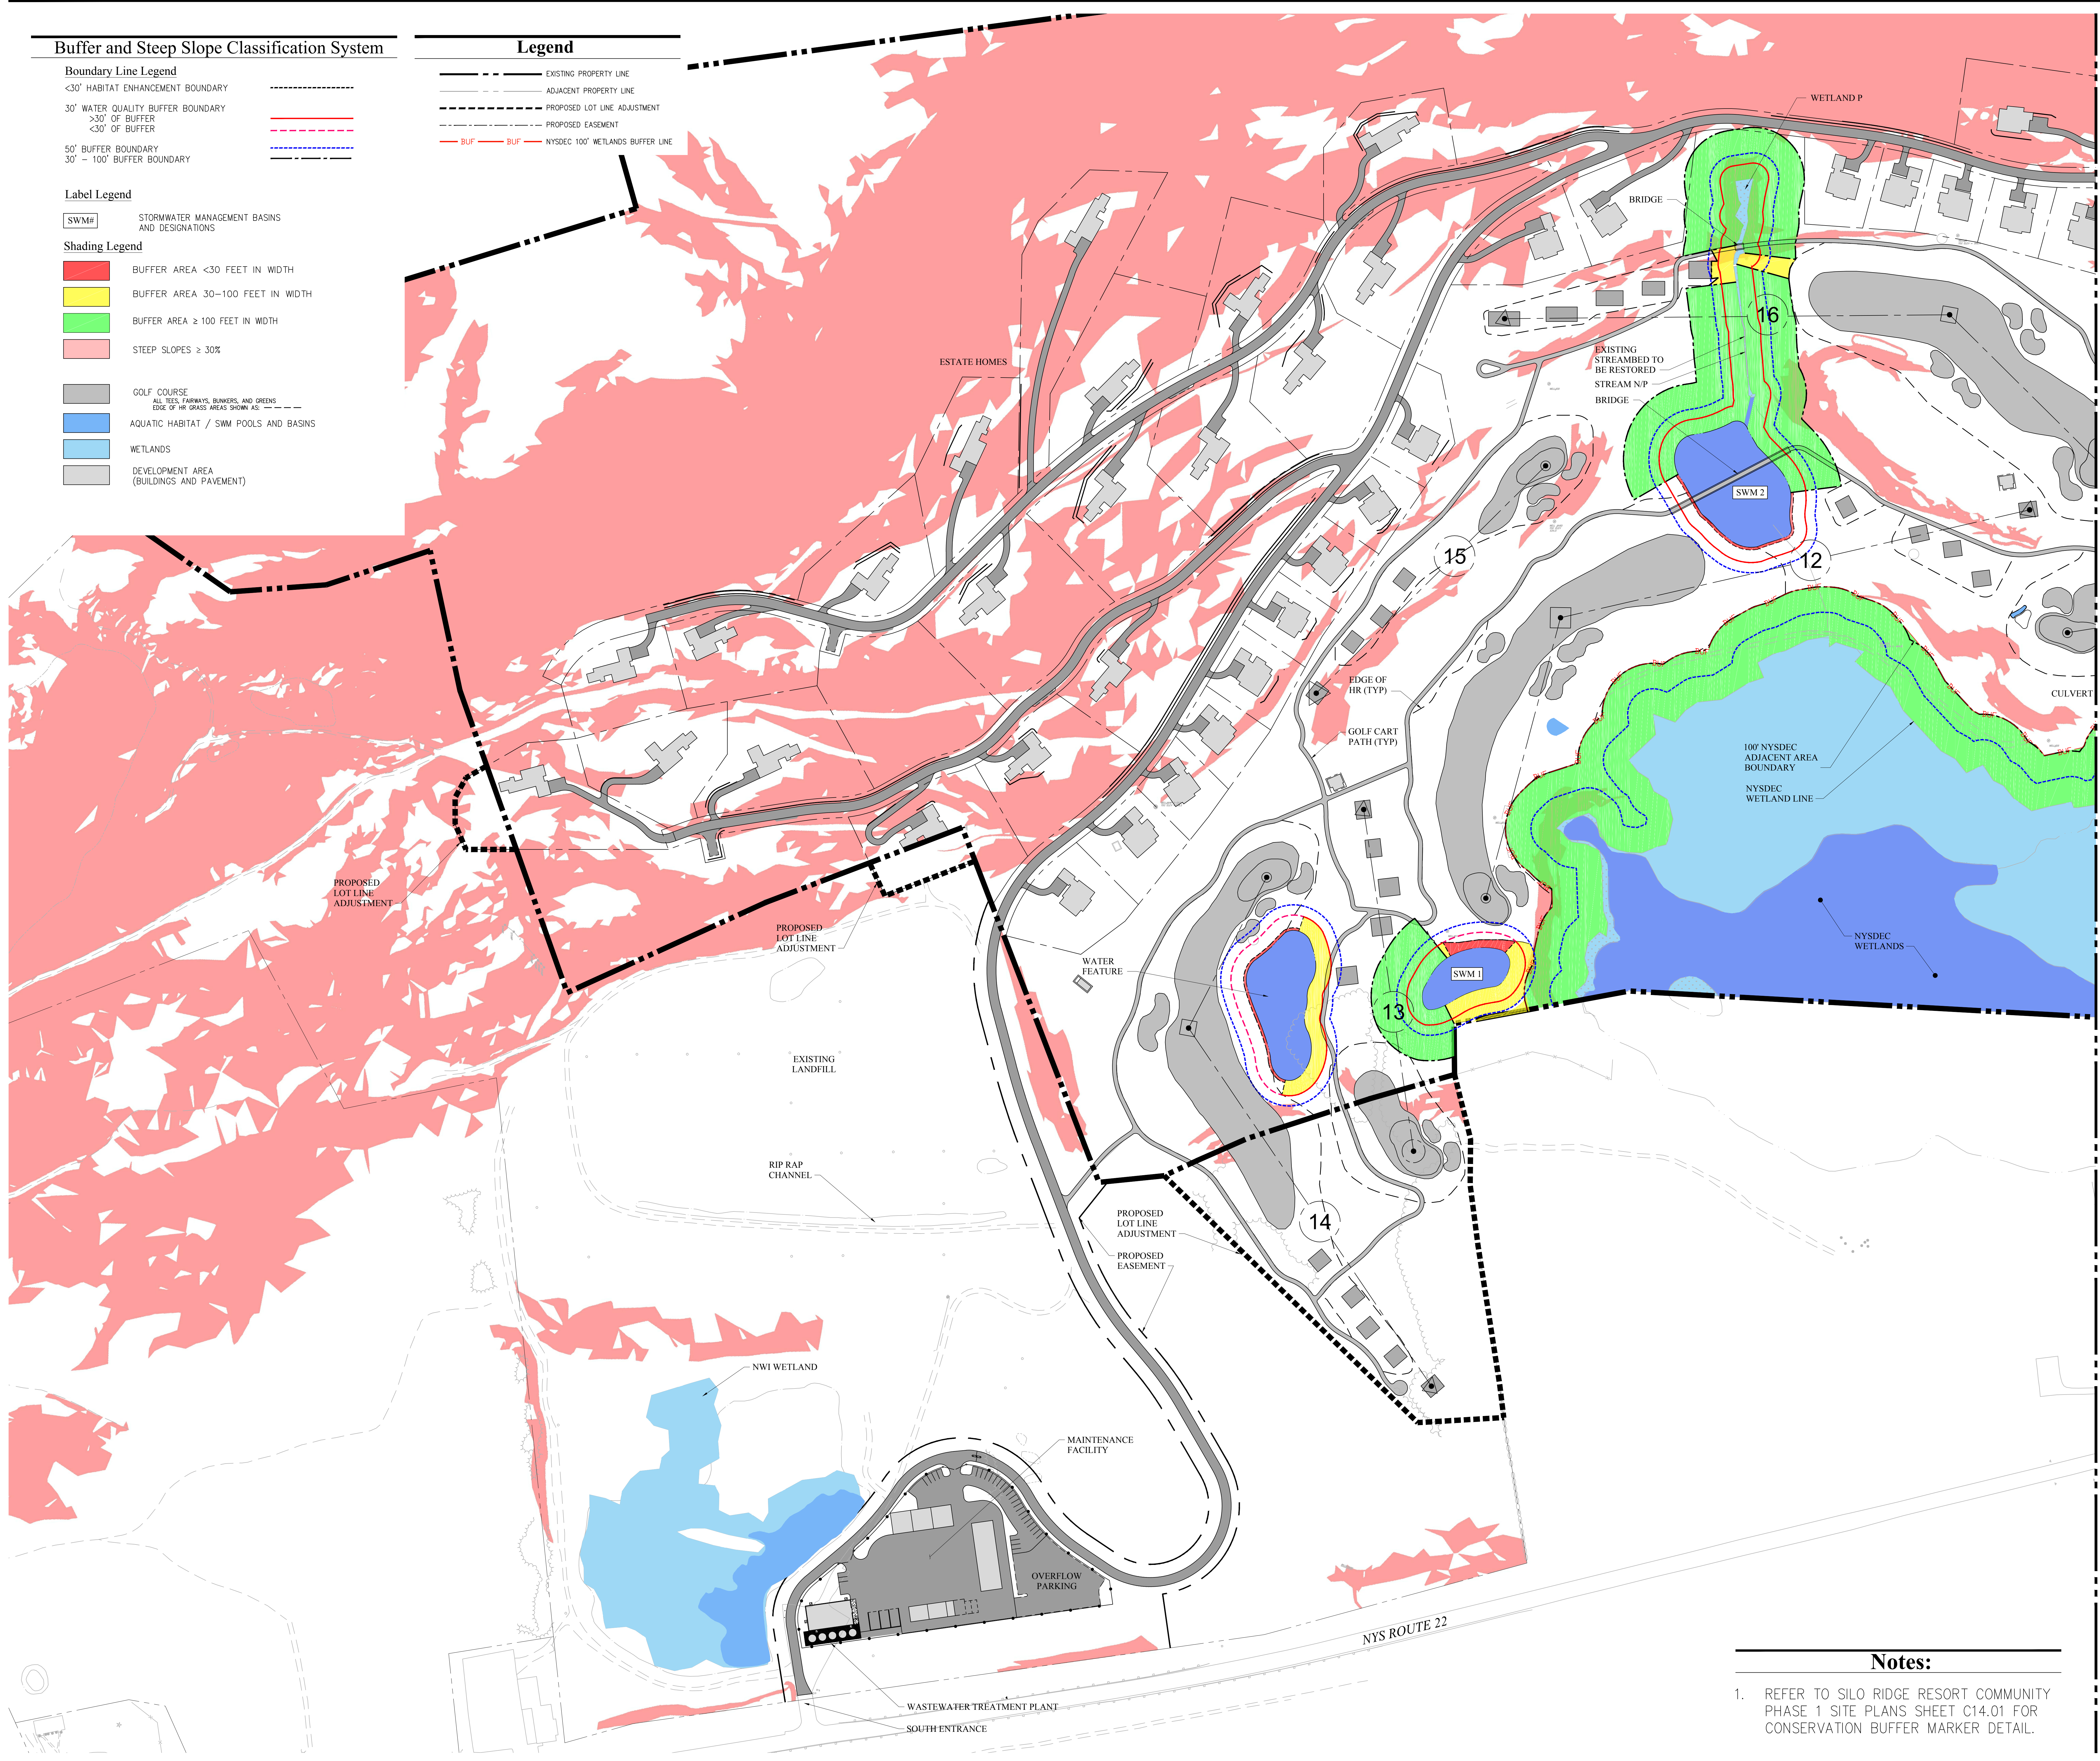

OWNER:
Silo Ridge Ventures, LLC
5021 Route 44
Amenia, New York 12501
845.373.8020

ARCHITECTS, PLANNERS, LANDSCAPE ARCHITECTS:
HART | HOWERTON
10 East 40th Street New York, NY 10016
Tel: 212.683.5631 Fax: 212.481.3768
Email: NY@hart-howerton.com

GOLF COURSE DESIGNERS:
FAZIO DESIGN
401 N. Main St., Ste. 400
Hendersonville, North Carolina 28792
828.693.0052 • FAX 828.693.0071

ENVIRONMENTAL PLANNING & CIVIL ENGINEERING:
VHB
Engineering, Surveying & Landscape Architecture, PC
Planning
Transportation
Land Development
Environmental Services
50 Main Street, Suite 360
White Plains, New York 10606
914.467.6600 • FAX 914.761.3759

WASTEWATER AND WATER DESIGN:
CEDARWOOD ENGINEERING SERVICES, PLLC
CIVIL & ENVIRONMENTAL ENGINEERING
8-12 Dinetz St., Suite 303
Oneonta, NY 487.432.8073
248 Main St., PO Box 203
North Creek, NY 518.251.5160

PROJECT SURVEYOR:
Kirk K. Horton, Land Surveyor
NYS License No. 049954
9 Broadway
Amenia, New York 12501
845.373.7809

KEY MAP:
N
SCALE IN FEET
0 100 200

| | | | |
|---|-------------------|---------|-----|
| 3 | PER TOWN COMMENTS | 1/8/15 | ADD |
| 2 | PER TOWN COMMENTS | 8/19/14 | ADD |
| 1 | PER TOWN COMMENTS | 6/19/14 | ADD |

Designed by JAC Drawn by CMG Checked by MWJ
CAD checked by MC Approved by ACC
Date As Shown Date March 3, 2014

Silo Ridge Resort Community Master Development Plan
4651 Route 22
Amenia, New York

Issued for:
Amended Special Use Permit/
Master Development Plan
Approval
Not Issued for Construction

Habitat Management Plan Buffering Plan - South

Sheet 41 of 41
Project Number 29011.00

Notes:
1. REFER TO SILO RIDGE RESORT COMMUNITY PHASE 1 SITE PLANS SHEET C14.01 FOR CONSERVATION BUFFER MARKER DETAIL.