


KEY PLAN

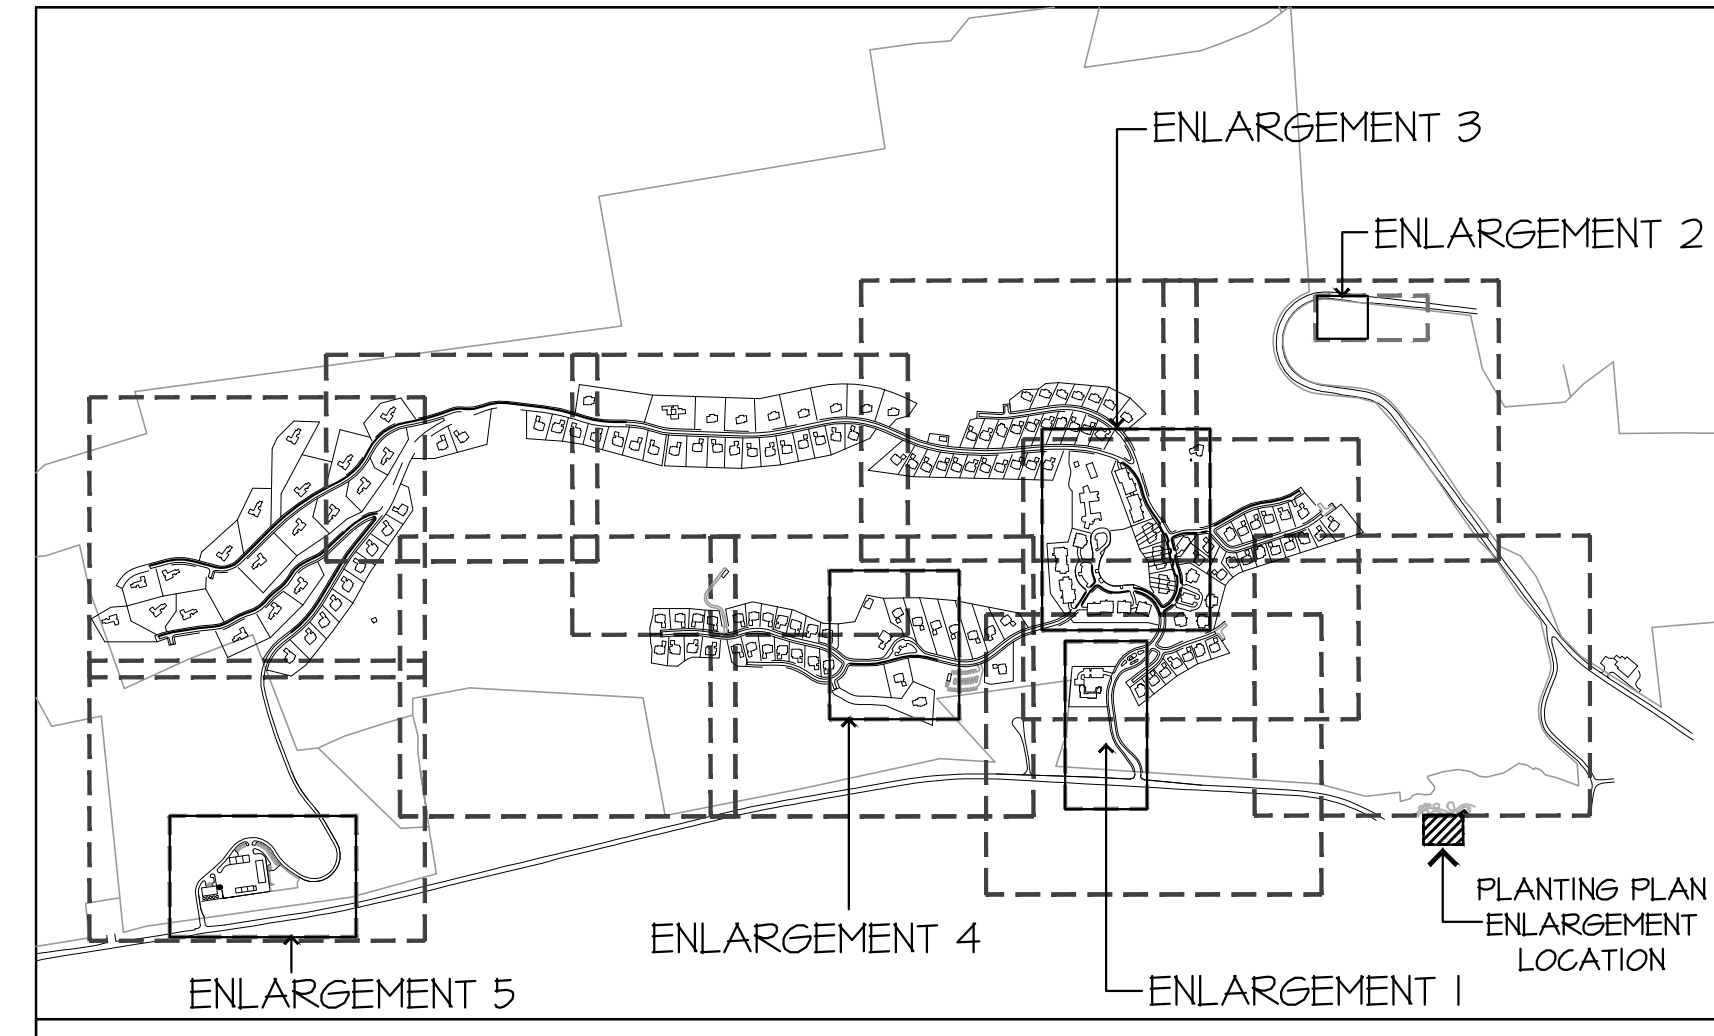

- GENERAL NOTES:**
1. ALL GOLF LANDSCAPE SHOWN FOR ILLUSTRATIVE PURPOSES ONLY. REFER TO CIVIL ENGINEER AND GOLF COURSE ARCHITECT'S PLANS FOR LAYOUT AND DESIGN.
  2. DRAWINGS ARE FOR DESIGN INTENT ONLY.
  3. STRUCTURAL DESIGN OF ALL WALLS/ STAIRS AND OTHER HARDSCAPE ELEMENTS IS THE RESPONSIBILITY OF THE STRUCTURAL ENGINEER AND CIVIL ENGINEER.
  4. COORDINATE WITH LIGHTING CONSULTANT PRIOR TO BEGINNING ANY WORK.
  5. IRRIGATION PLANS SHALL BE PROVIDED BY CLIENT.
  6. SEE CIVIL ENGINEER'S DRAWINGS FOR ROAD, PARKING, AND TRAFFIC DESIGN.
  7. SEE TYPICAL RESIDENTIAL LOT ENLARGEMENT PLANS FOR PLANTING DESIGN INTENT WITHIN RESIDENTIAL DEVELOPMENT AREAS.

**GRADING AND DRAINAGE DISCLAIMER:**  
GRADING AND DRAINAGE INFORMATION SHOWN IS FOR REFERENCE ONLY. SEE CIVIL DRAINING FOR COMPLETE DRAINAGE AND GRADING PLANS, WALL HEIGHTS, FINISH GRADES AND DRAIN LOCATIONS.

**LEGEND**


—	PROPERTY LINE	—RVZ	RIDGE LINE VISUAL PROTECTIVE ZONE
- - -	PARCEL LINE	—RVC	ROAD VISUAL PROTECTION CORRIDOR
—	SETBACK LINE	—TVC	TRAIL VISUAL PROTECTION ZONE
—	ROAD RIGHT-OF-WAY		
—SCC—SCC—	STREAM CORRIDOR		

EXISTING TREE LINE LOCATION IS APPROXIMATE - TO BE VERIFIED IN FIELD  
PROPOSED TREE SYMBOLS & PLANT MIXES (HATCHES) - SEE PLANTING SCHEDULE

**ABBREVIATIONS:**  
 @FFE = GARAGE FINISHED FLOOR ELEVATION  
 LFFE = LIVING FINISHED FLOOR ELEVATION  
 WFFE = WALK-OUT FINISHED FLOOR ELEVATION  
 N.I.C. = NOT IN CONTRACT  
 NYDEC = NEW YORK DEPARTMENT OF ENVIRONMENTAL CONSERVATION  
 NYS = NEW YORK STATE

S.A.D. = SEE ARCHITECTURAL DRAWINGS  
 S.C.D. = SEE CIVIL ENGINEER'S DRAWINGS  
 S.W.M. = STORM WATER MANAGEMENT  
 TYP. = TYPICAL  
 P.A. = PLANTING AREA  
 V.I.F. = VERIFY IN FIELD

PLANTING PLAN ENLARGEMENT

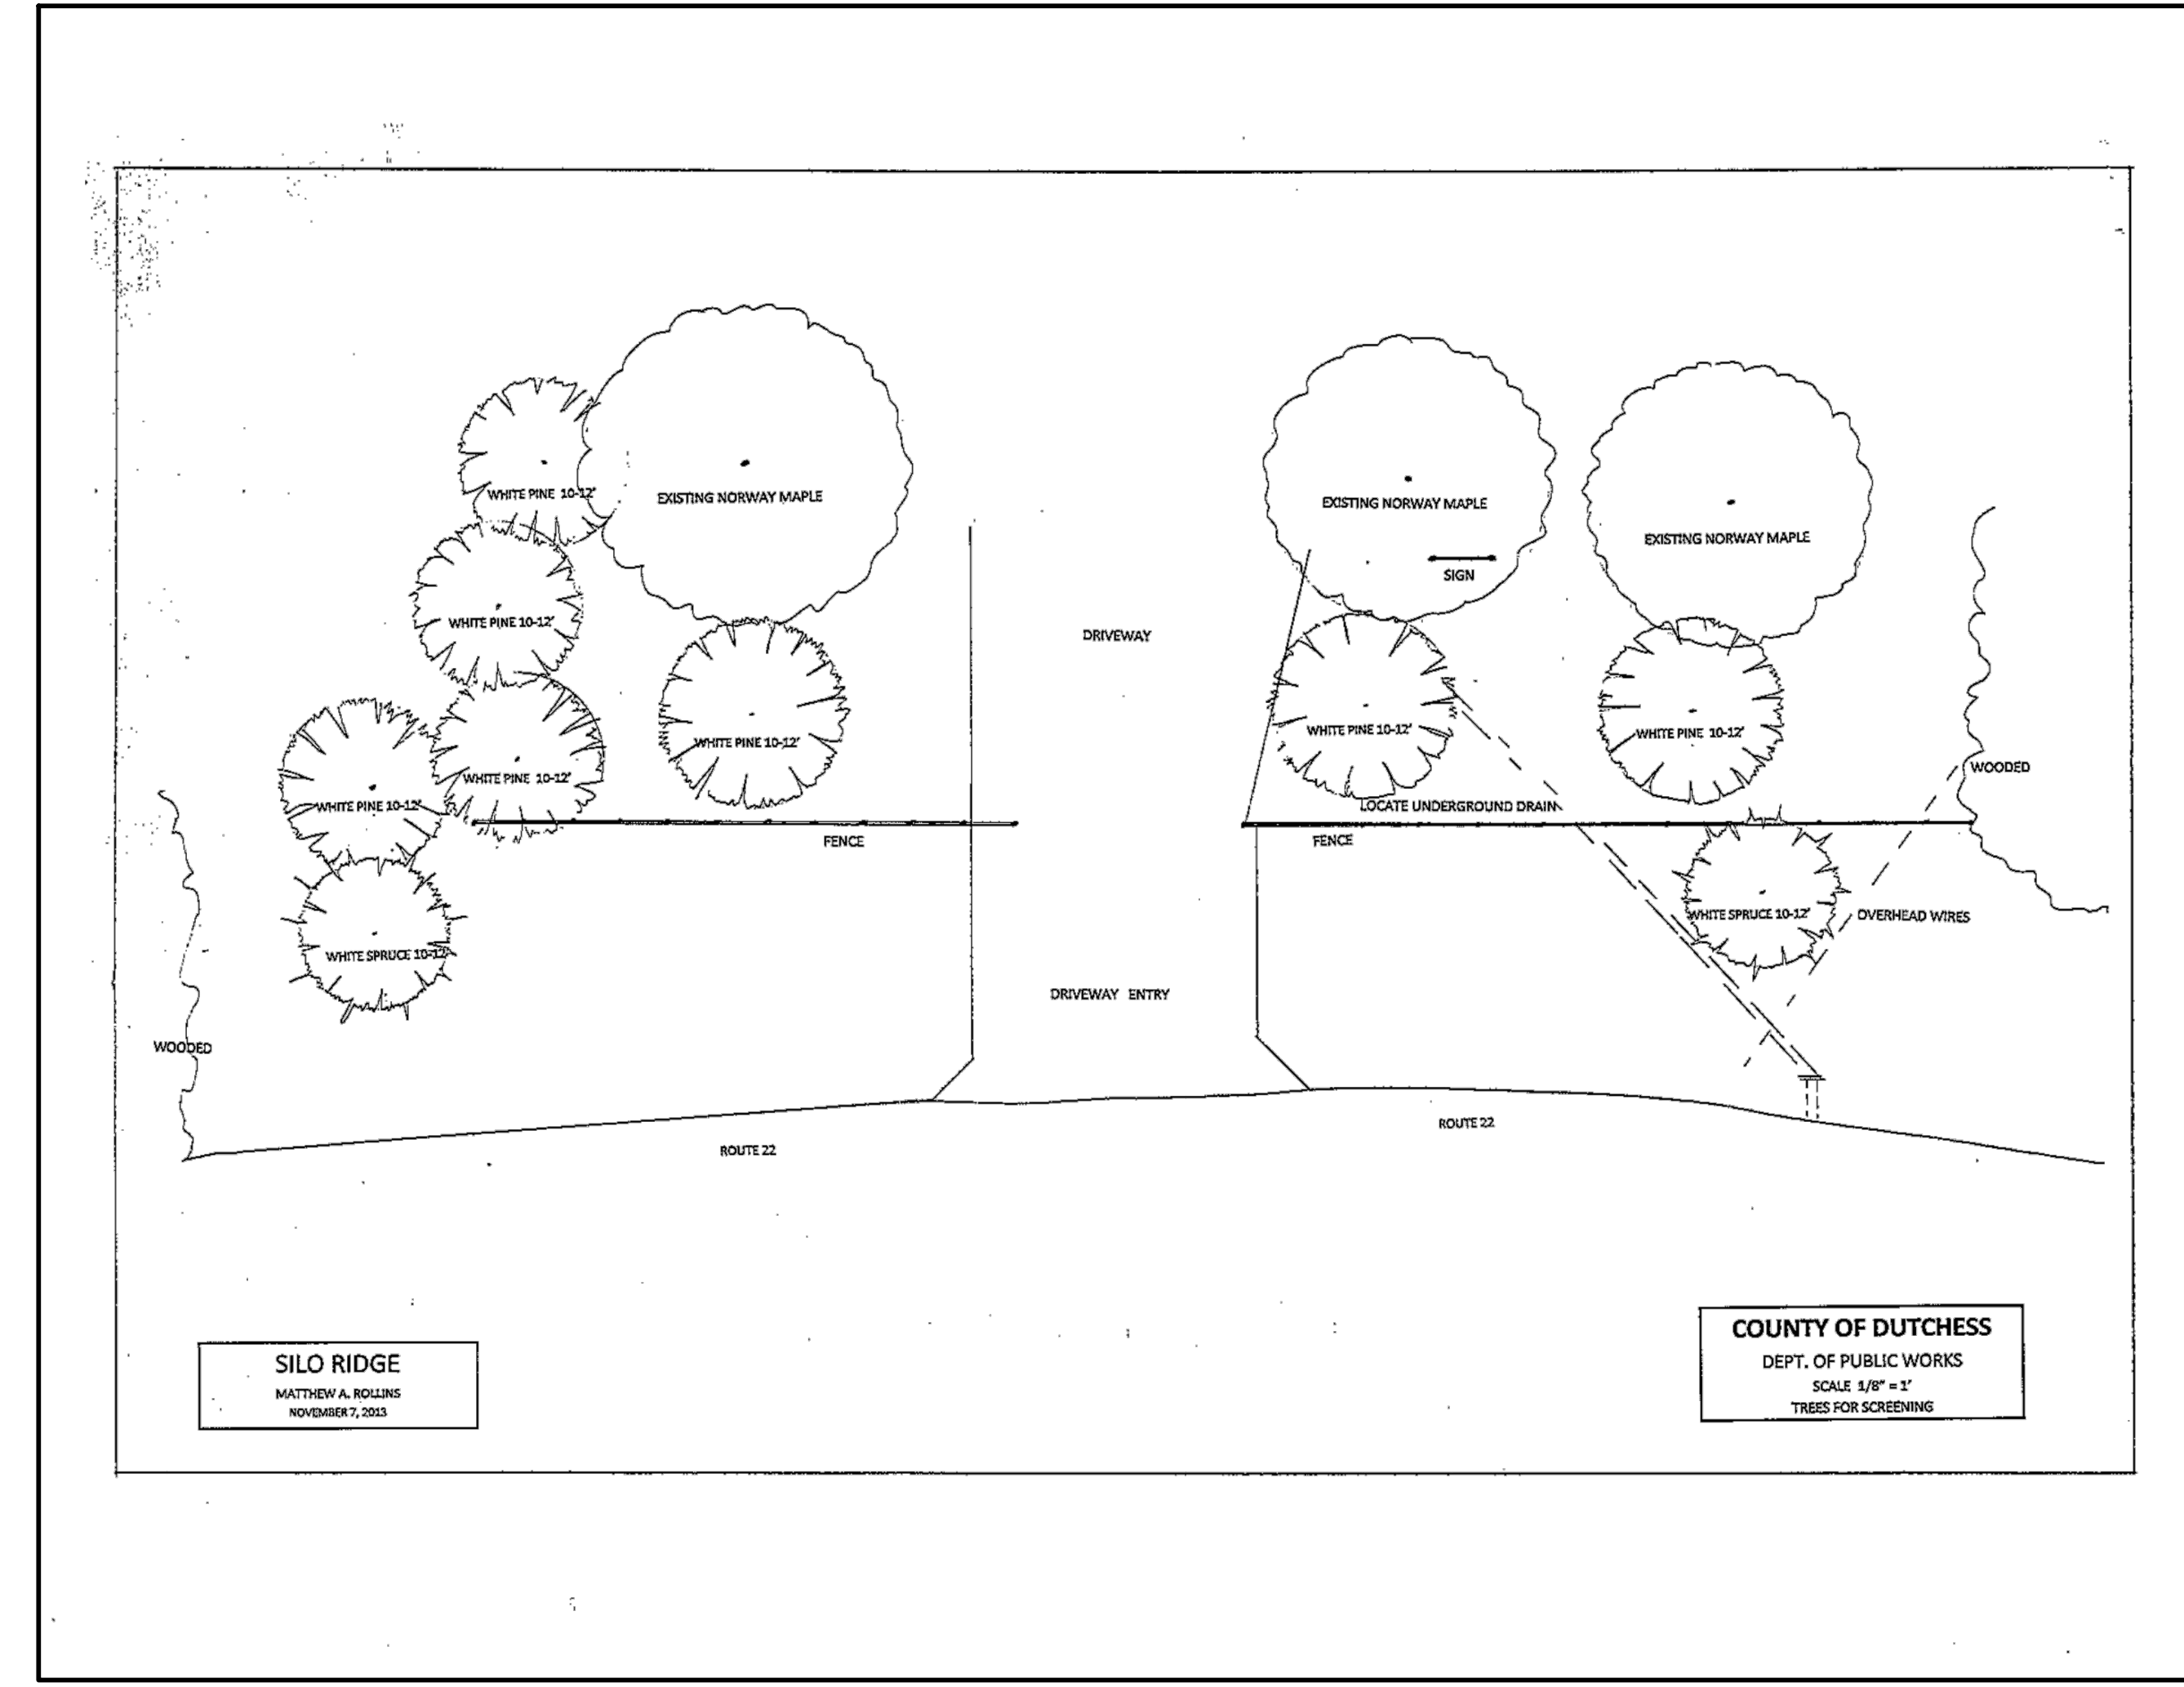

- NOTES:**
1. NOT TO SCALE
  2. PLAN SHOWN FOR REFERENCE ONLY. REFER TO DUTCHESS COUNTY DEPT. OF PUBLIC WORKS FOR MORE INFORMATION.

Jonathan Sotter, 11/2012 12:50P, Appraiser and Cottage 610 CAD (Sheetfile)Sheet S01.L3.24 (Unsaved)Planning\_Plan.dwg, Page Setup: user: JH, Plot Scale: 1:1, \\HP-PRINT\Canon\_R2200-3000\_PCL3.dwg

**NOT FOR CONSTRUCTION**

HART HOWERTON  
 10 Erie Ave., Suite 200, New York, NY 10016  
 TEL: 212.683.5431 FAX: 212.683.1768  
 E-mail: NY@hart-howerton.com

SILO RIDGE  
 PHASE 1 SITE PLAN SUBMISSION  
 Amenia, New York  
 Dutchess County

DATE ISSUED  
 03/09/2014 PH 1 SITE PLAN  
 06/02/2014 SITE PLAN REV  
 06/19/2014 SITE PLAN REV  
 01/08/2015 SITE PLAN REV

**REVISIONS**

NO.	DATE	ISSUE

OFF SITE SCREENING IMPROVEMENTS

PROJECT #: 12-507  
 DRAWN BY: JIN  
 CHECKED BY: SIB  
 DRAWING NO: L3.20