

**HOTEL-CONDOMINIUM
LODGING**
16 units
24 spaces provided

SOUTHSIDE CONDOS
36 units
54 spaces provided

**NORTHSIDE CONDOS &
TOWNHOMES**
29 units
48 spaces provided

ADA PARKING SPACES

Building	Count
C-1.1	1
C-1.2	2
C-1.3	2
C-2.1	2
C-2.2	1
C-2.3	1

NORTHSIDE CONDOS & TOWNHOMES

Street	2
C-3.5 (Barn)	1
SR-13 (Barn)	1

**HOTEL-CONDOMINIUM
LODGING**

C-4.1	2
C-4.2	2

OWNER:
Silo Ridge Ventures, LLC
5021 Route 44
Amenia, New York 12501
845.373.8020

ARCHITECTS, PLANNERS, LANDSCAPE ARCHITECTS:
HART | HOWERTON
10 East 40th Street New York, NY 10016
Tel: 212 483 5631 Fax: 212 481 3768
F-mail: NY@hart-howerton.com

GOLF COURSE DESIGNERS:
FAZIO DESIGN
401 N. Main St., Ste. 400
Hendersonville, North Carolina 28792
828.693.0852 • FAX 828.693.0071

ENVIRONMENTAL PLANNING & CIVIL ENGINEERING:
VHB
Engineering, Surveying & Landscape Architecture, PC
Planning
Transportation
Land Development
Environmental Services
50 Main Street, Suite 360
White Plains, New York 10606
914.467.6600 • FAX 914.761.3759

WASTEWATER AND WATER DESIGN:
CEDARWOOD ENGINEERING SERVICES, PLLC
CIVIL & ENVIRONMENTAL ENGINEERING
8-12 Dietz St., Suite 303
Oswego, NY 14027-3073
248 Main St., PO Box 203
North Creek, NY 518.251.5160

PROJECT SURVEYOR:
Kirk K. Horton, Land Surveyor
NYS License No. 049954
9 Broadway
Amenia, New York 12501
845.373.7809


KEY MAP:
N
[Map showing project location within a larger site context]





No.	Revision	Date	By
2	PER TOWN COMMENTS	1/8/15	
1	PER TOWN COMMENTS	6/19/14	

Designed by: _____ Drawn by: _____ Checked by: _____
Scale: _____ Date: March 3, 2014

Project Title: **Silo Ridge Resort Community**
4651 Route 22
Amenia, New York
Issue for: **Site Plan - Phase 1**

Not Issued for Construction
Drawing Title: **MULTIFAMILY RESIDENTIAL INDEPENDENT PARKING PLAN**
Drawing Number: **P1.01**
Sheet of: _____
Project Number: _____

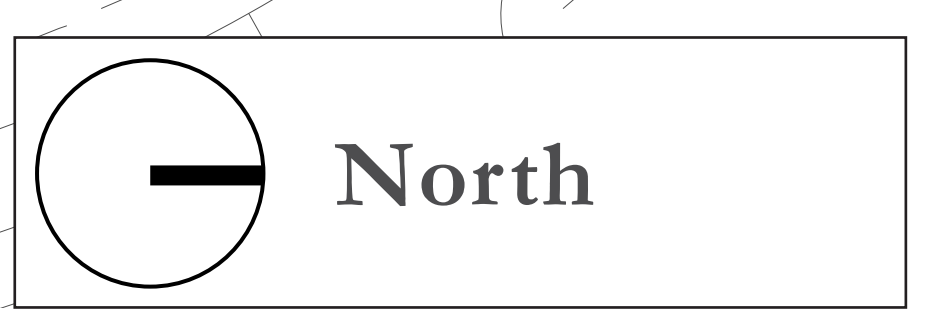

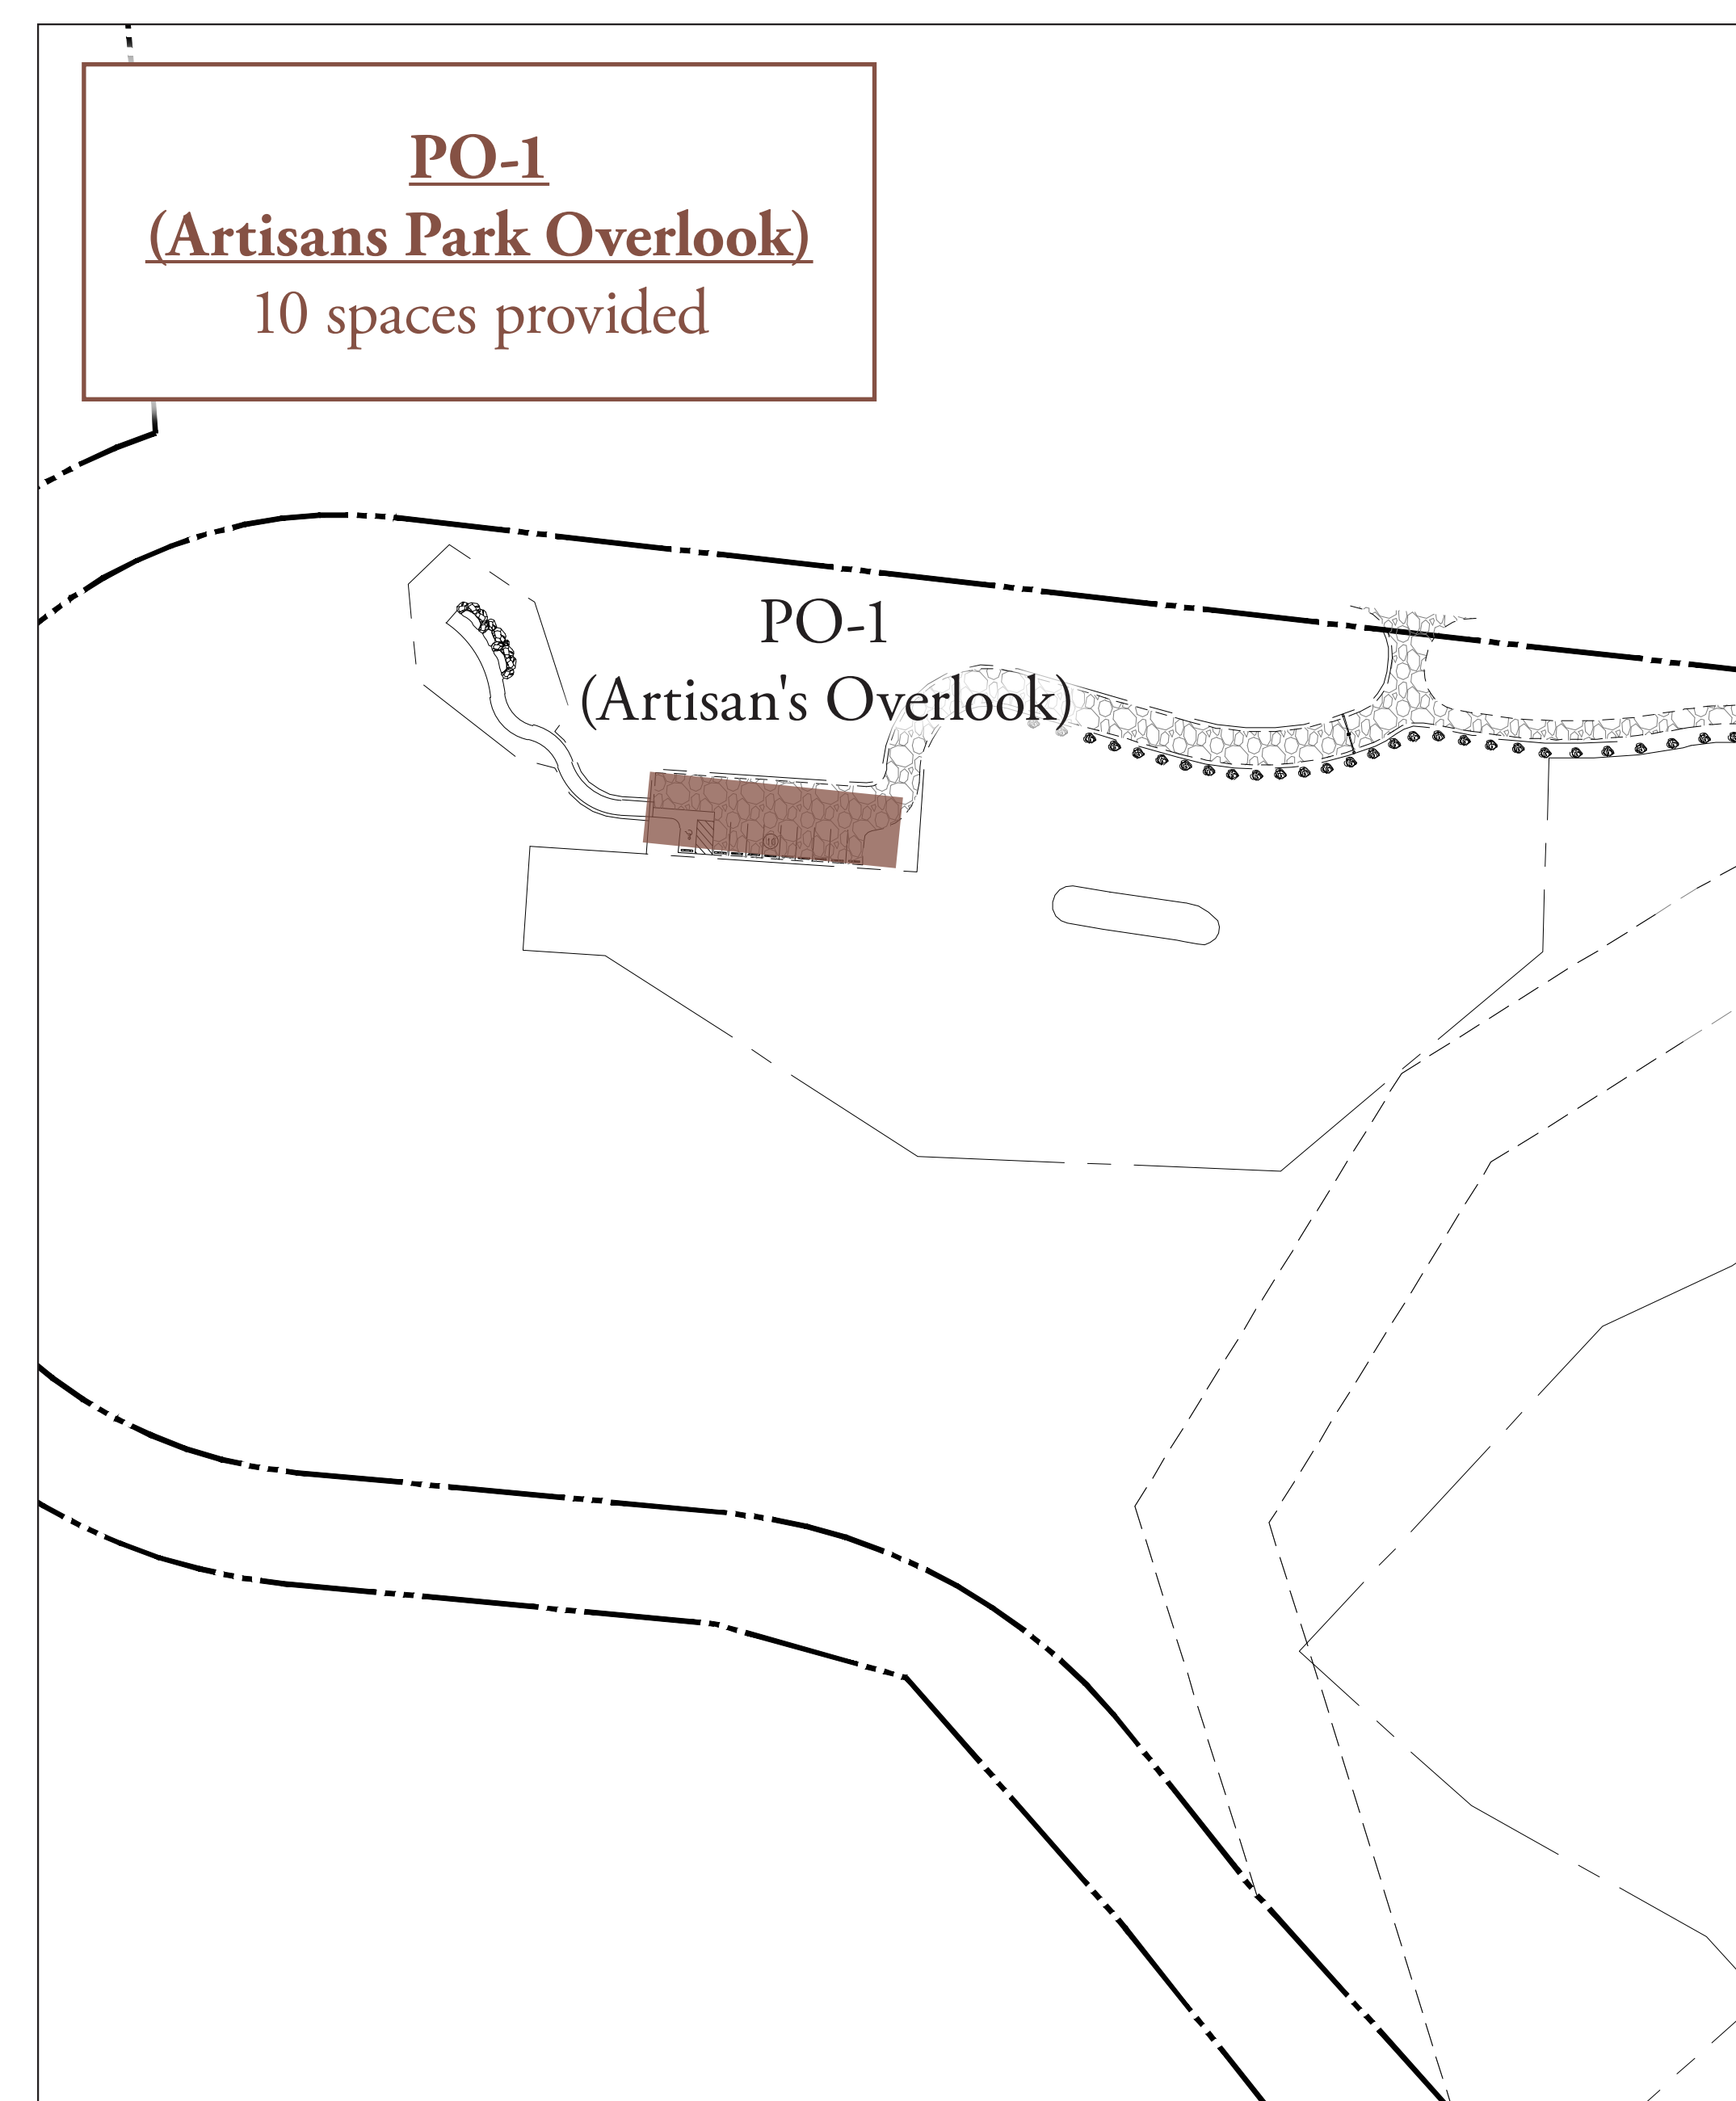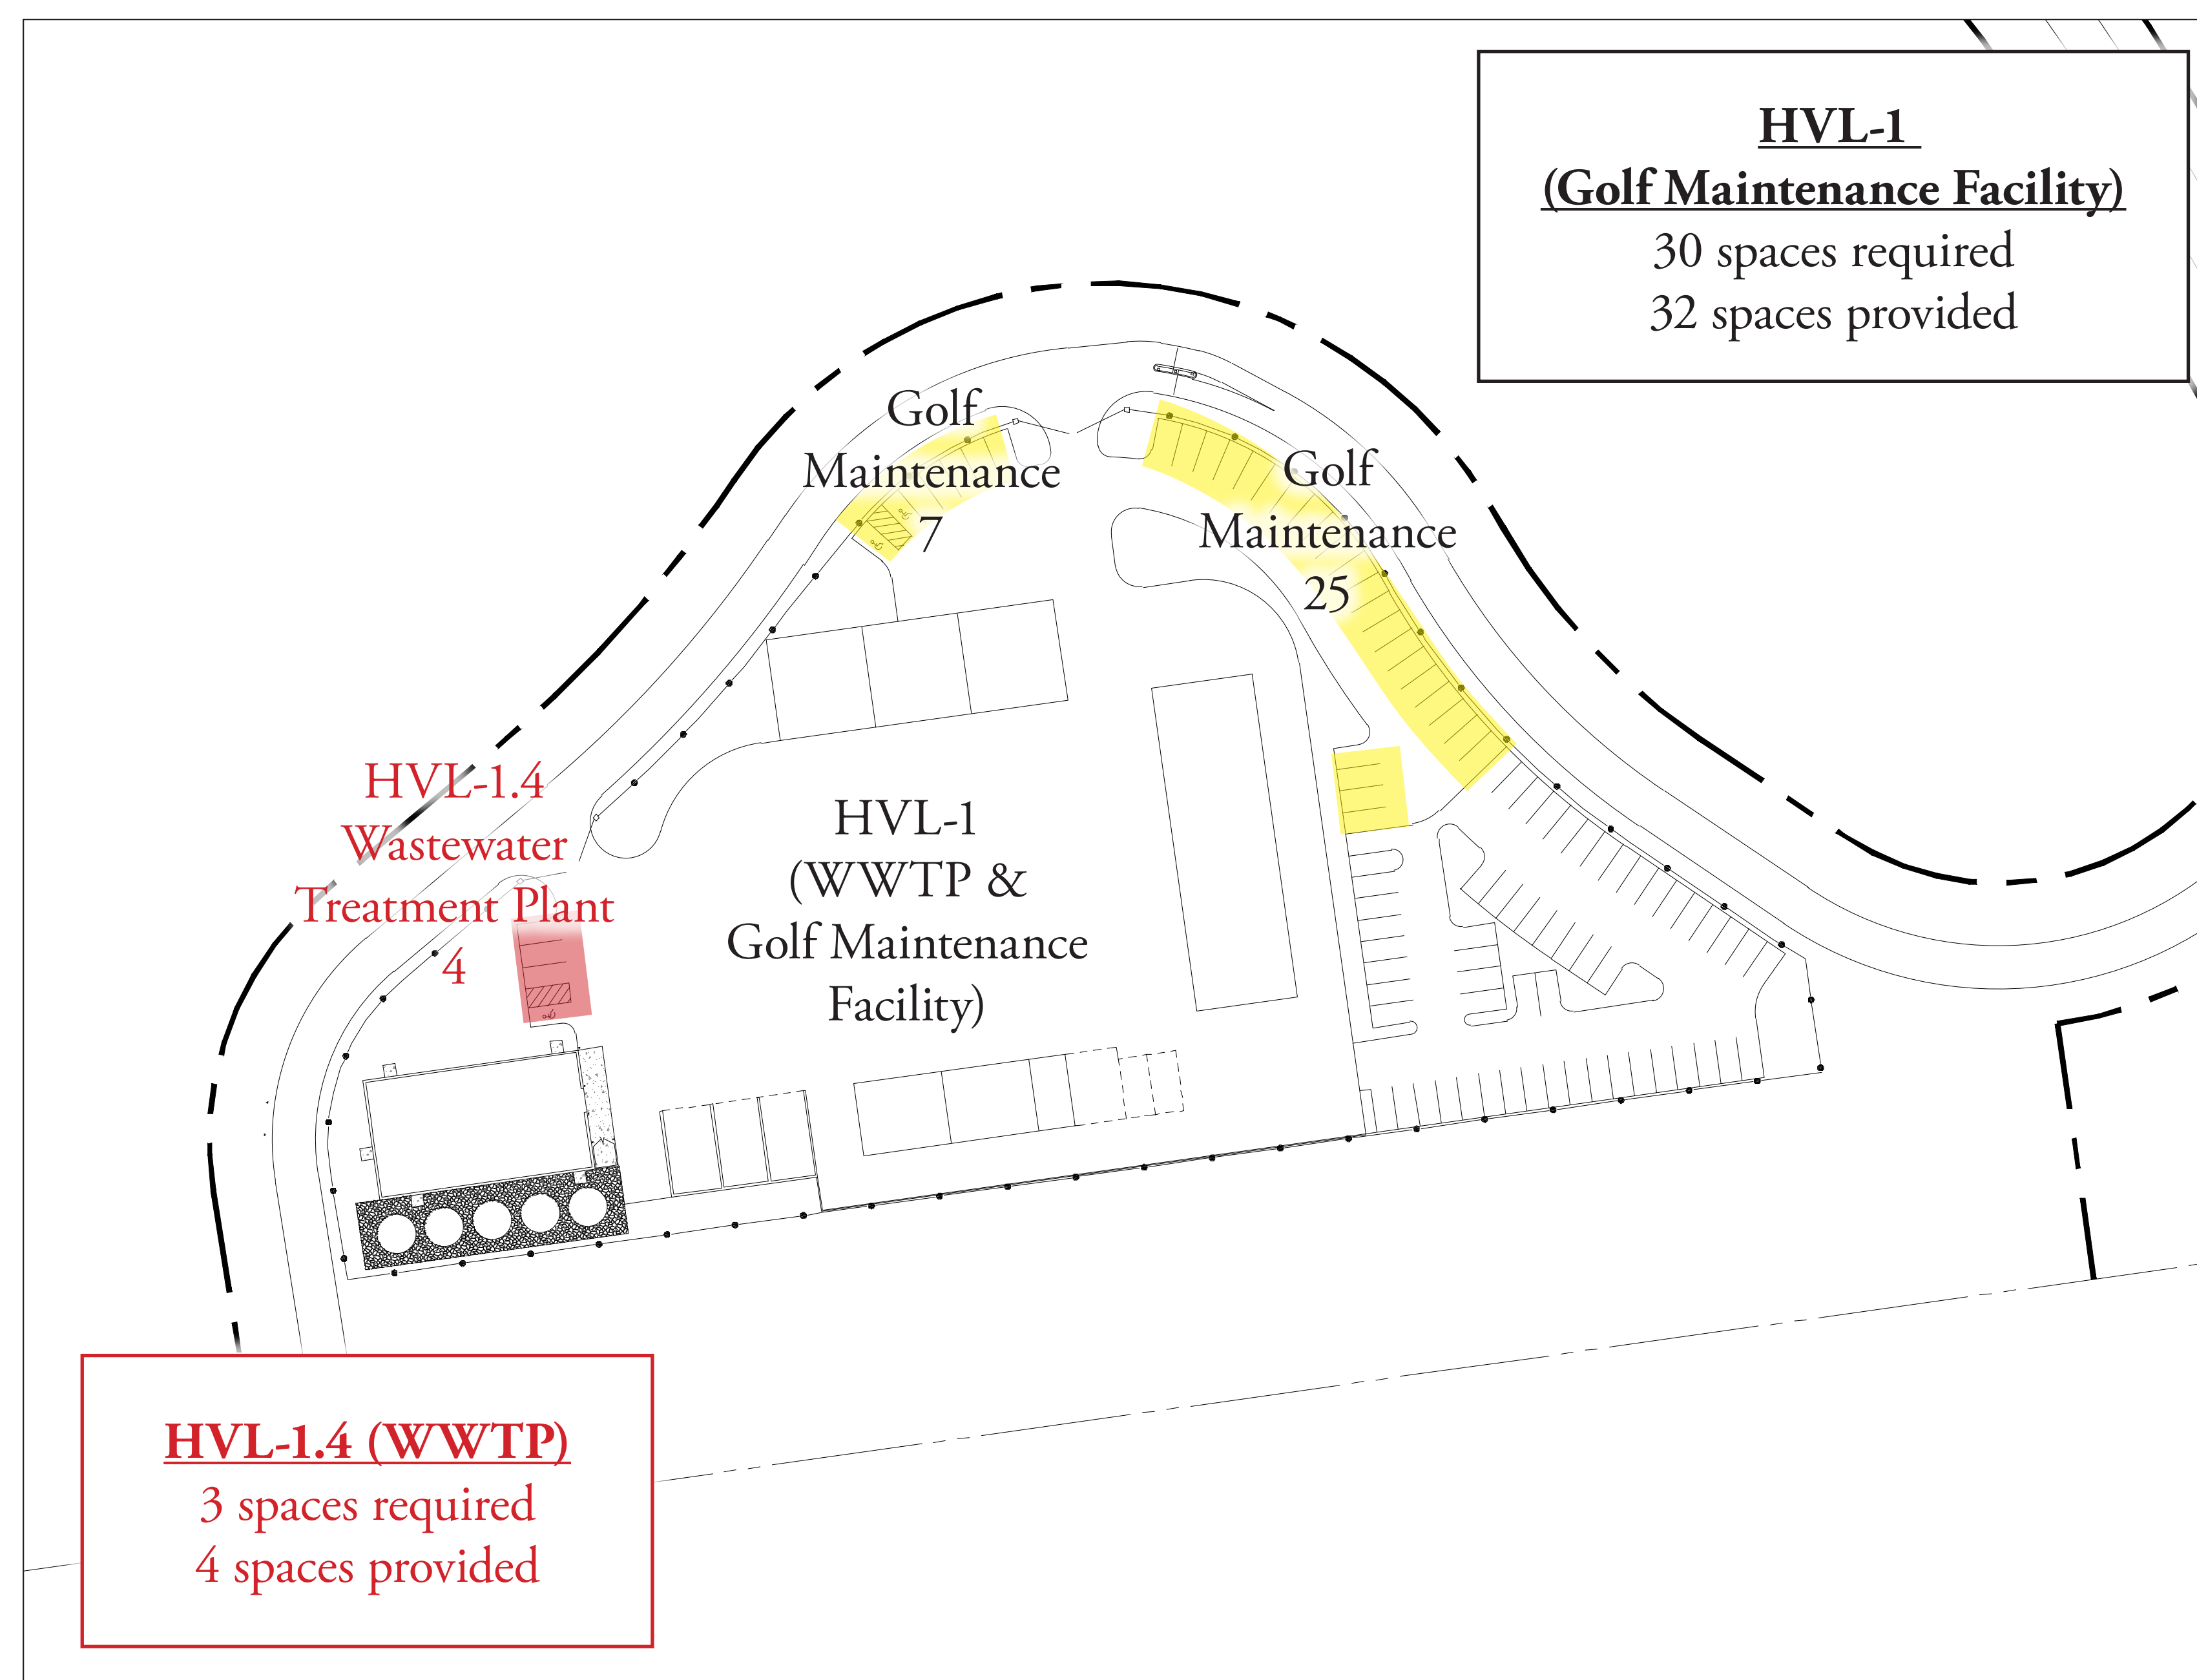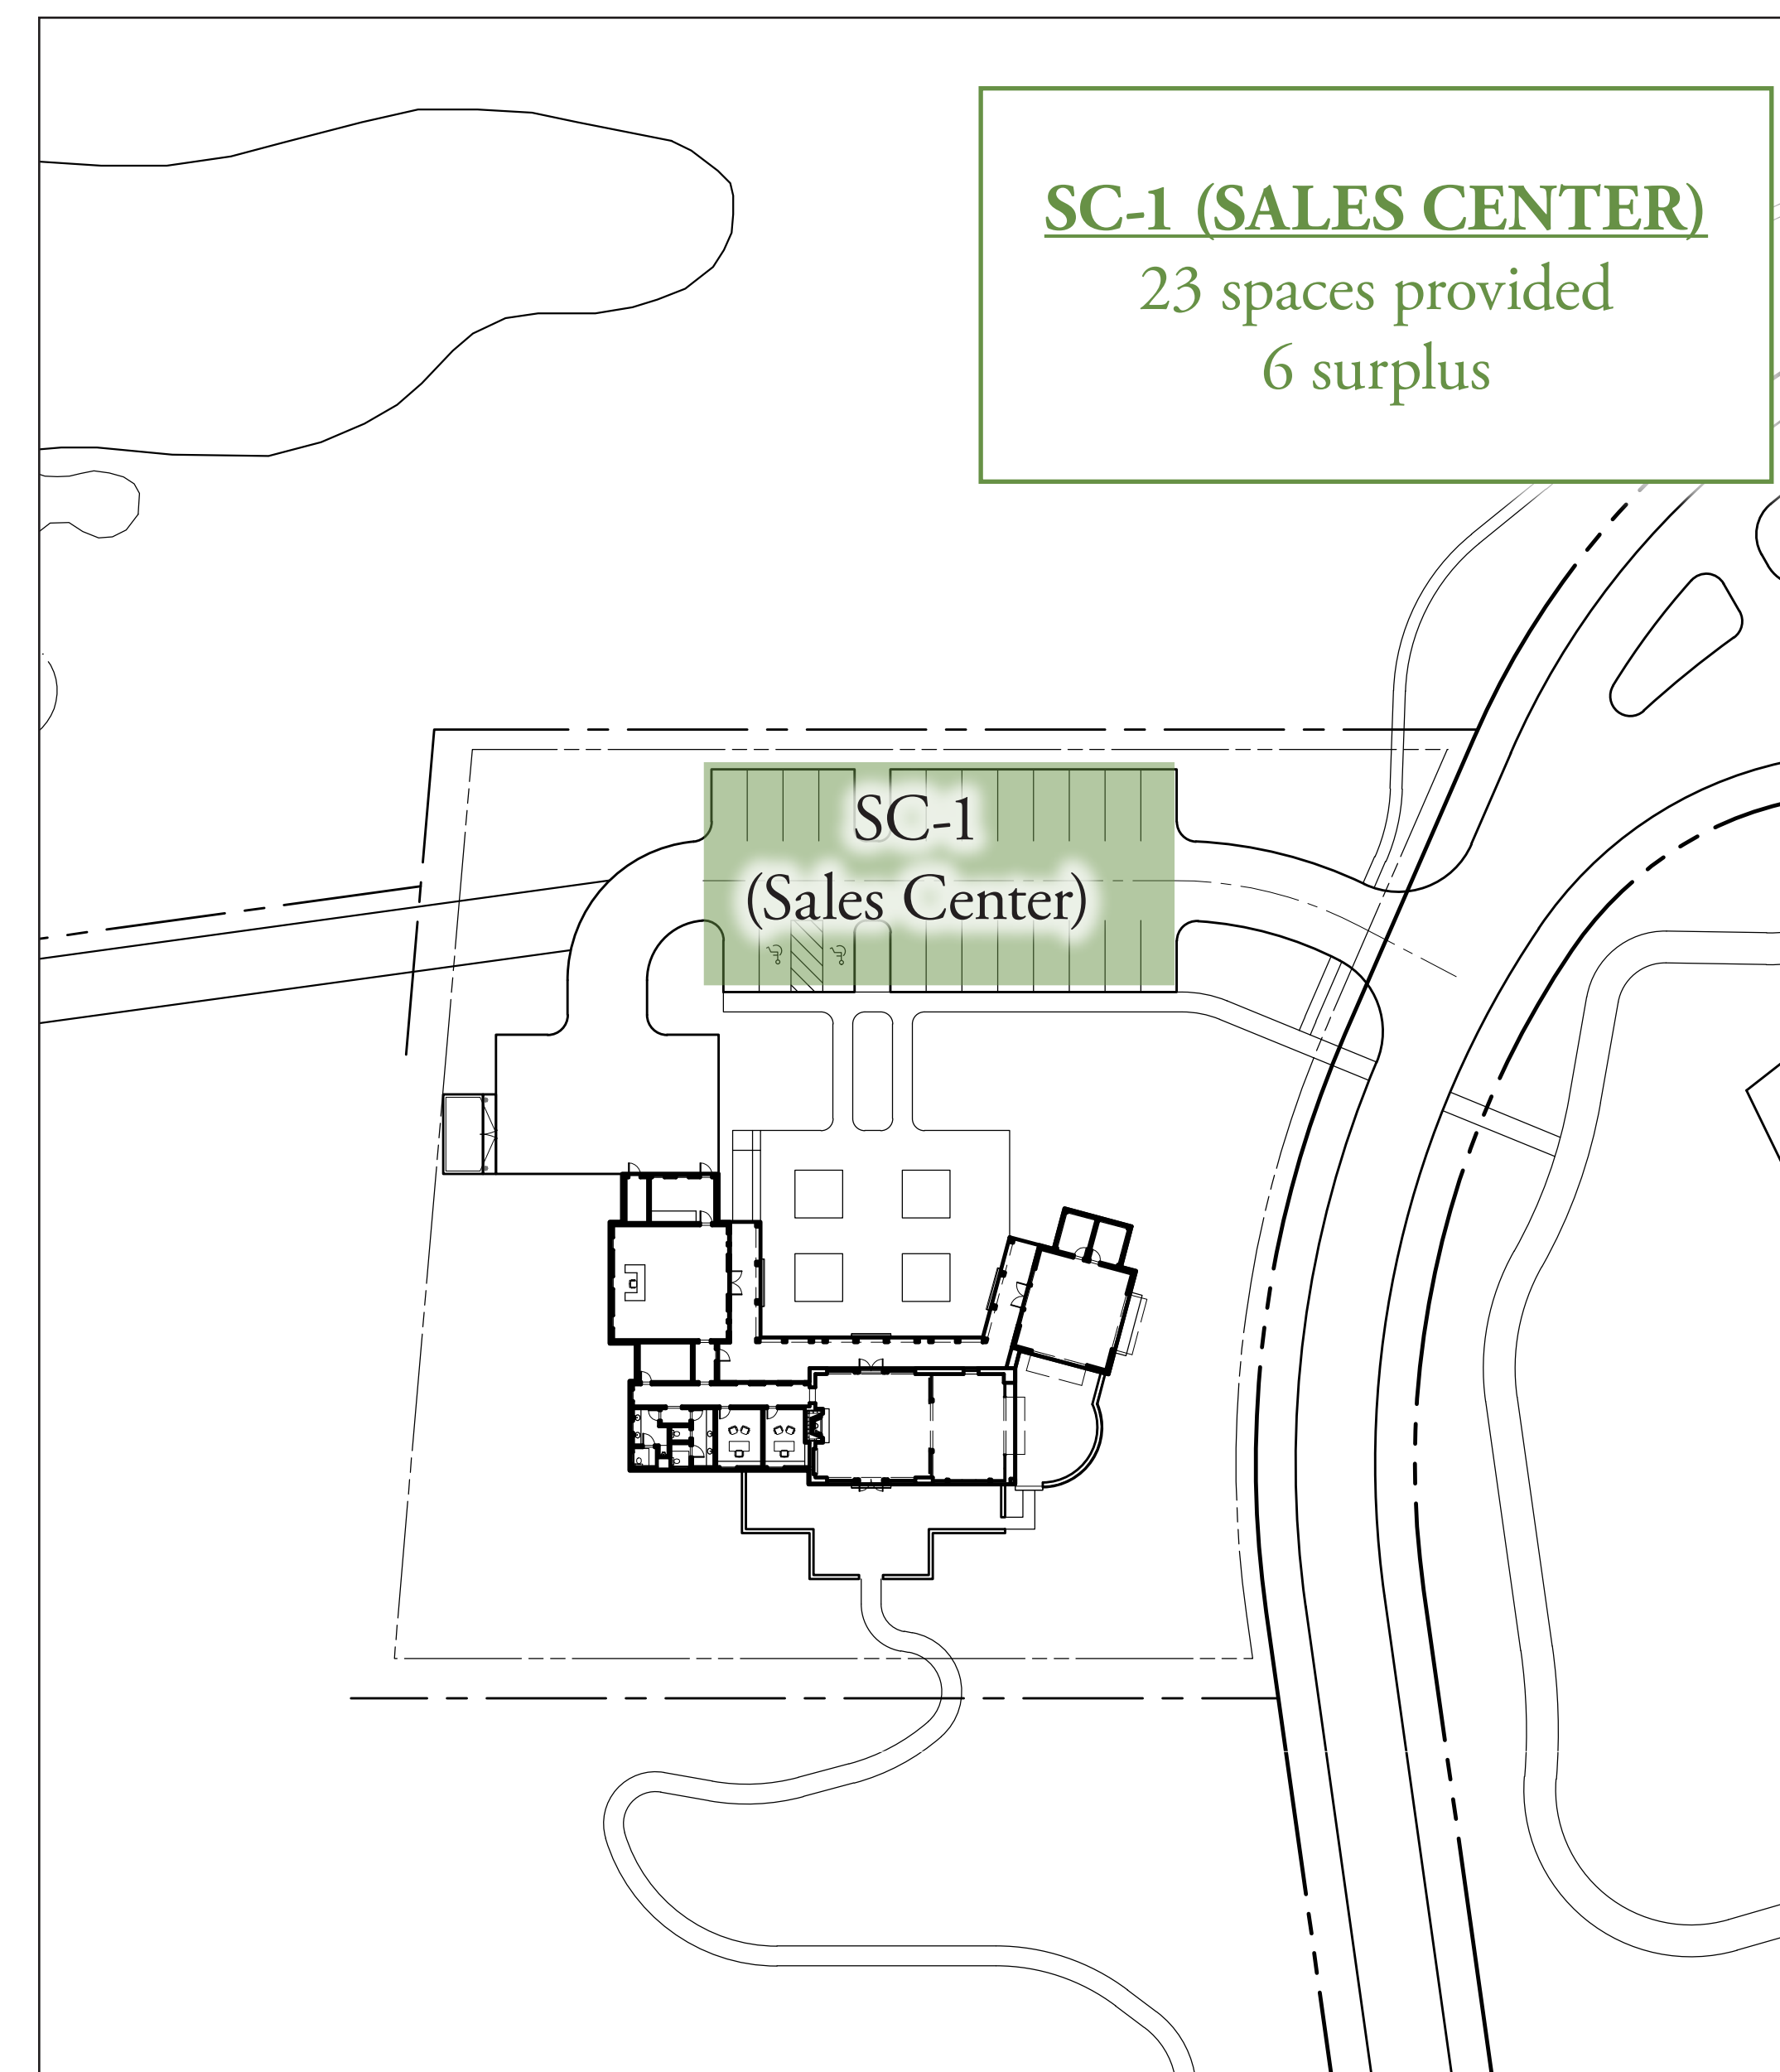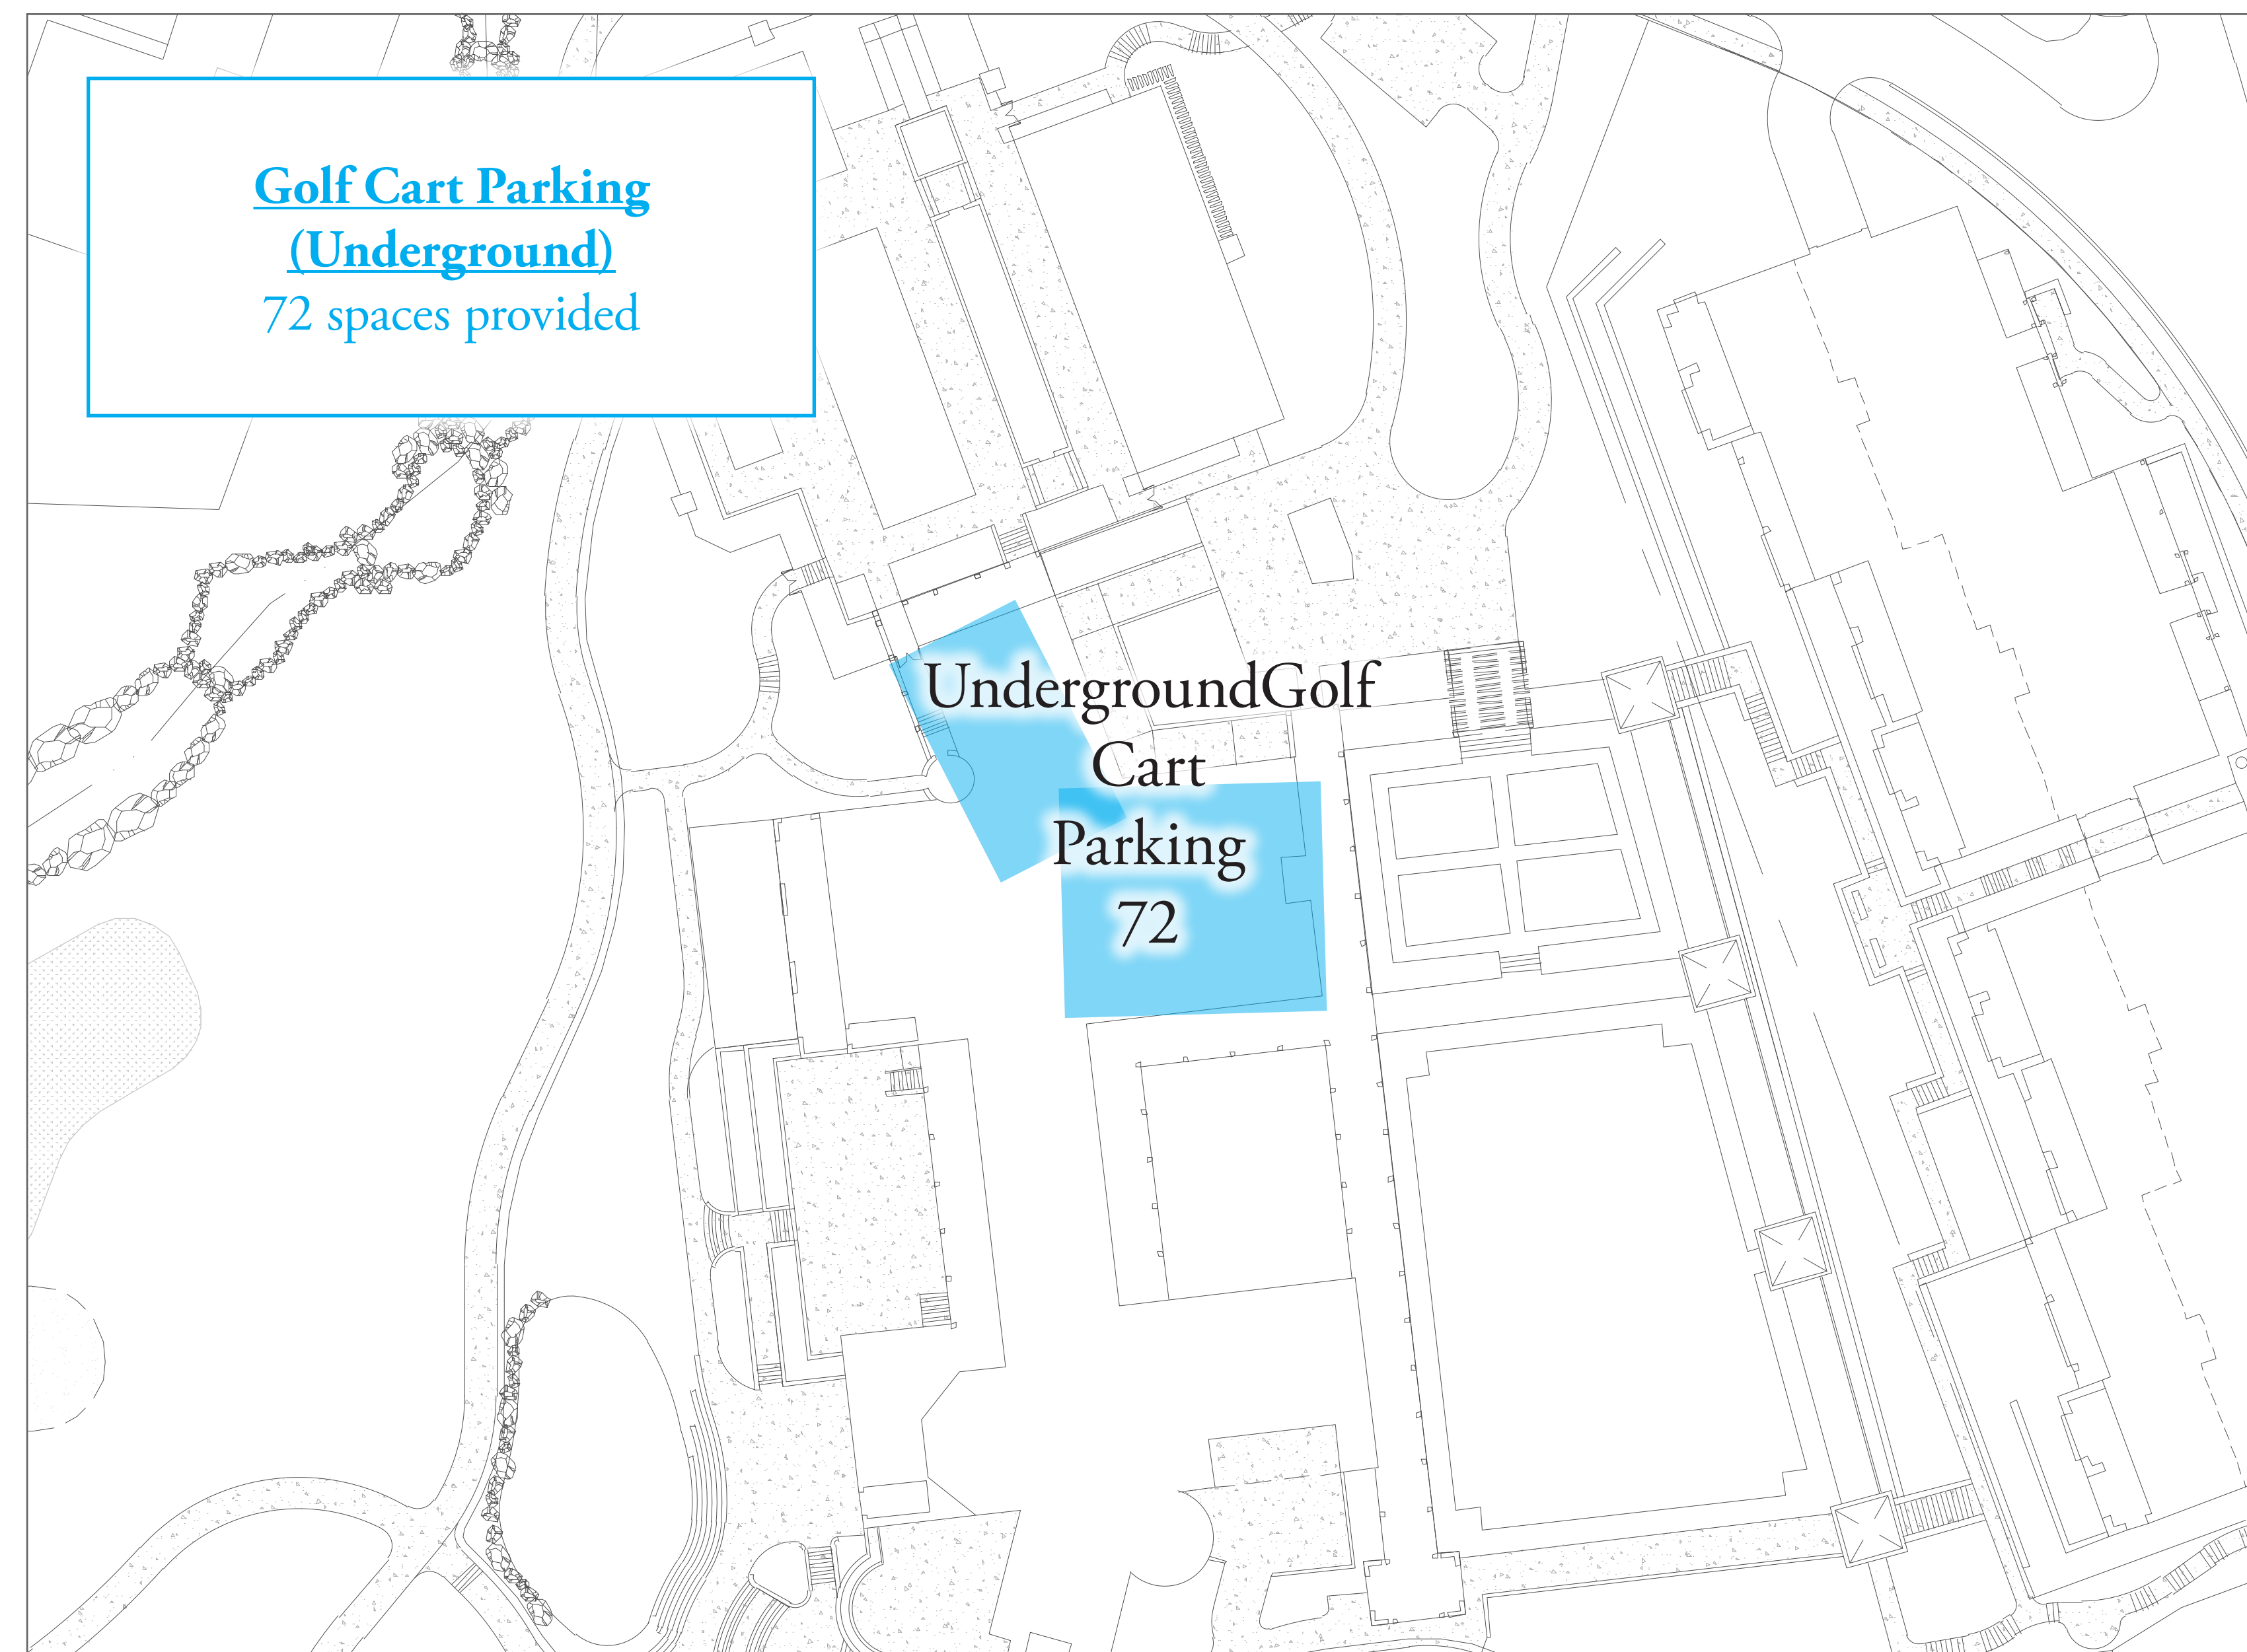

ADA PARKING SPACES

SC-1 (Sales Center)	2
HVL-1.4 (WWTP)	1
HVL-1 (Golf Maintenance)	2
PO-1 (Artisans Park Overlook)	1



Notes: Plans not to scale

OWNER:
Silo Ridge Ventures, LLC
 5021 Route 44
 Amenia, New York 12501
 845.373.8020

ARCHITECTS, PLANNERS, LANDSCAPE ARCHITECTS:

HART | HOWERTON

10 East 40th Street New York, NY 10016
 Tel: 212 483 3631 Fax: 212 481 3768
 E-mail: NY@harthowerton.com

GOLF COURSE DESIGNERS:

FAZIO DESIGN

401 N. Main St., Ste. 400
 Hendersonville, North Carolina 28792
 828.693.0852 • FAX 828.693.0071

ENVIRONMENTAL PLANNING & CIVIL ENGINEERING:

VHB

Engineering, Surveying & Landscape Architecture, PC

Planning
 Transportation
 Land Development
 Environmental Services
 50 Main Street, Suite 360
 White Plains, New York 10606
 914.467.6600 • FAX 914.761.3759

WASTEWATER AND WATER DESIGN:


CEDARWOOD ENGINEERING SERVICES, PLLC

CIVIL & ENVIRONMENTAL ENGINEERING
 8-12 Dietz St., Suite 303
 Oneonta, NY 607.432.3073
 248 Main St., PO Box 203
 North Creek, NY 518.251.5160

PROJECT SURVEYOR:

Kirk K. Horton, Land Surveyor
 NYS License No. 049954
 9 Broadway
 Amenia, New York 12501
 845.373.7809

KEY MAP:

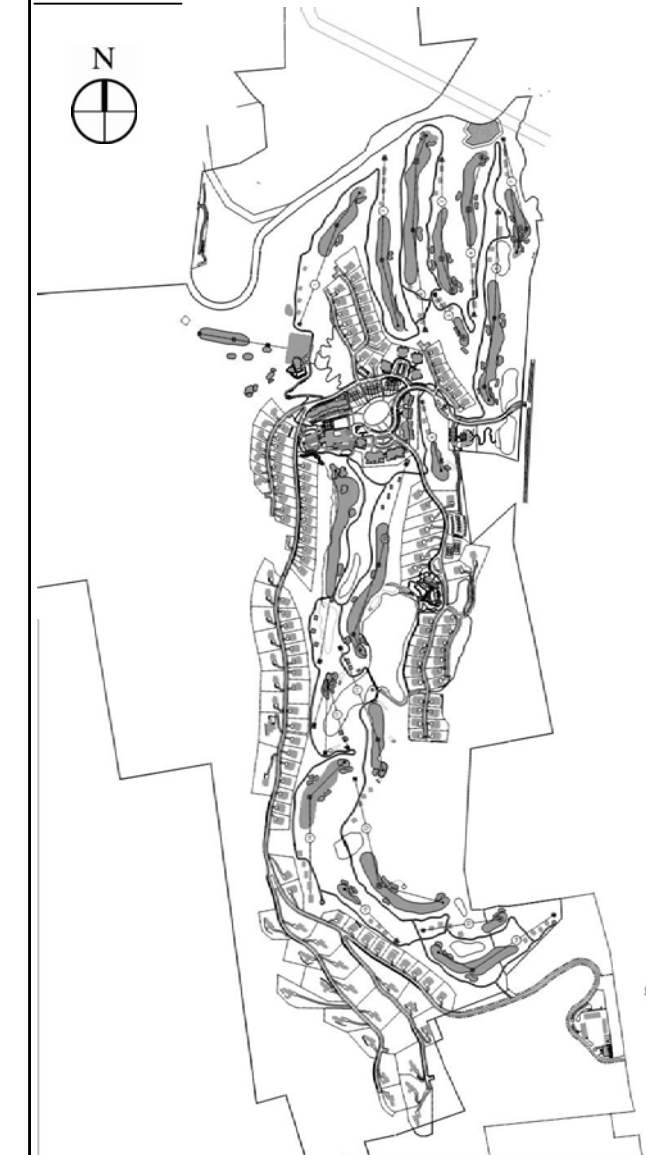

2	PER TOWN COMMENTS	1/8/15
1	PER TOWN COMMENTS	8/11/14

Designed by	Drawn by	Checked by



Scale	Date
	June 19, 2014

Project Title
Silo Ridge Resort Community
 4651 Route 22
 Amenia, New York
 Issues for
 Site Plan - Phase 1

Not Issued for Construction


NON-RESIDENTIAL INDEPENDENT PARKING PLAN

Drawing Number
P1.02
 Sheet of
 Project Number

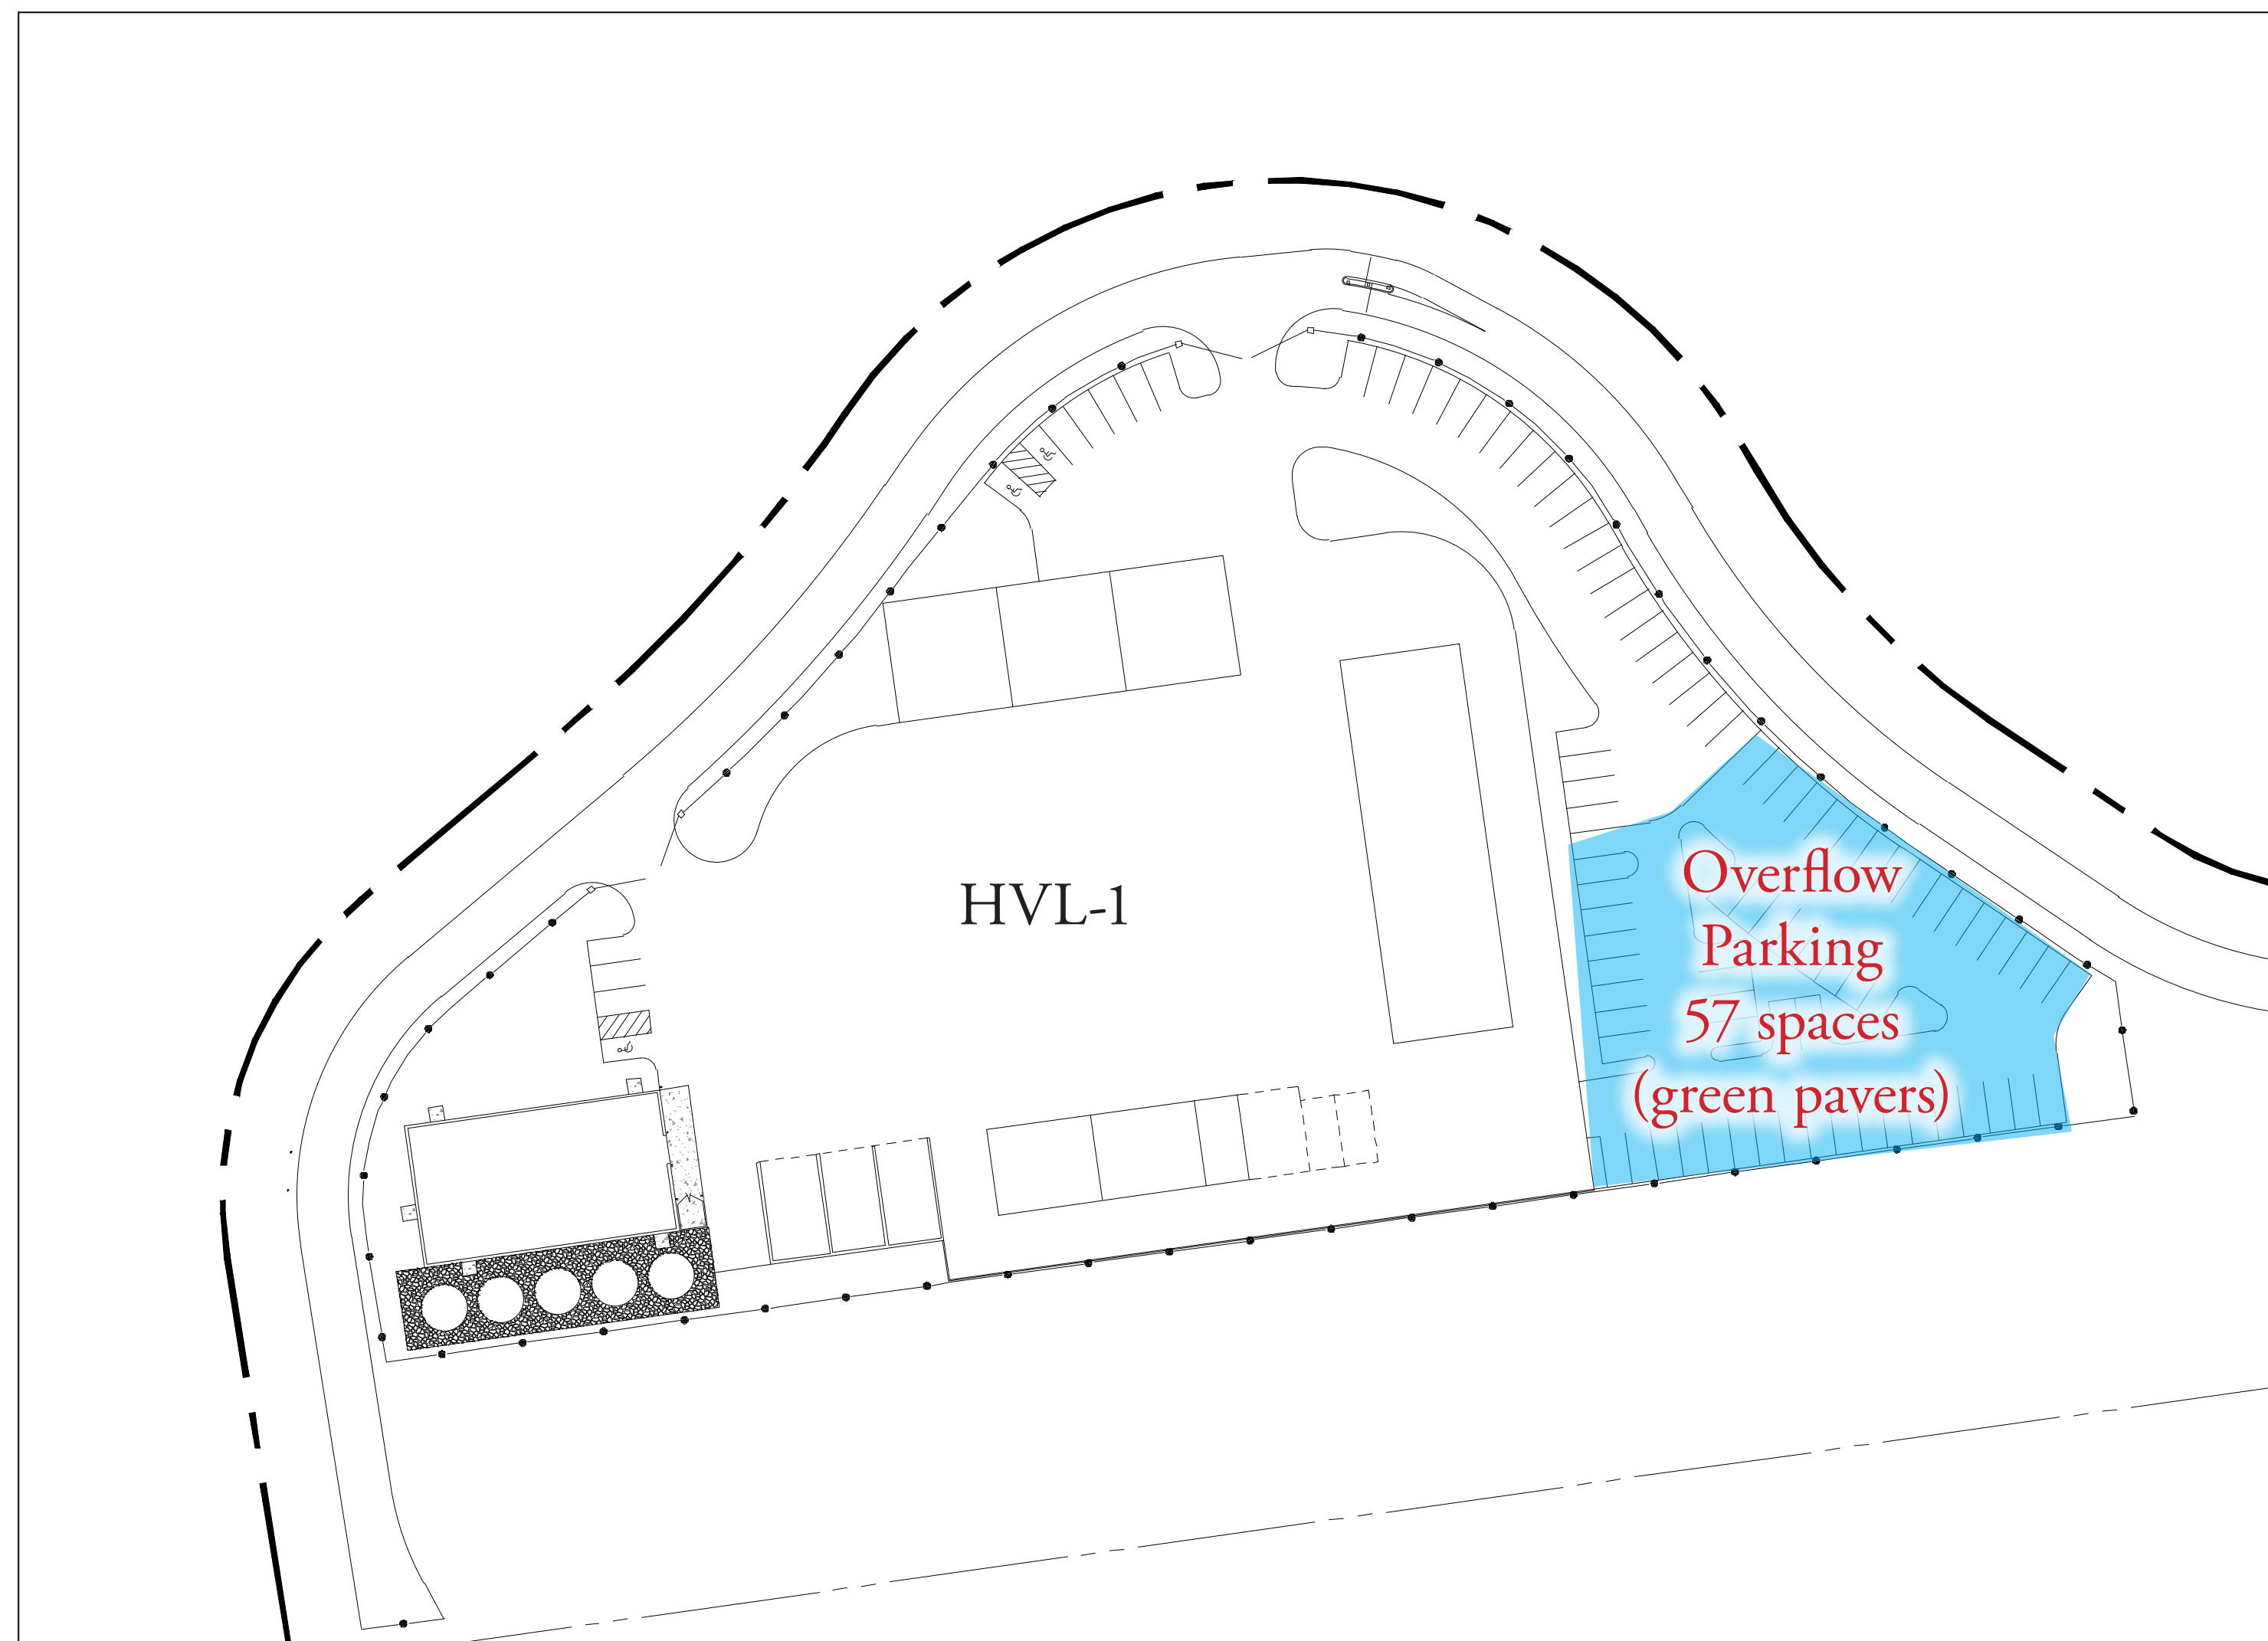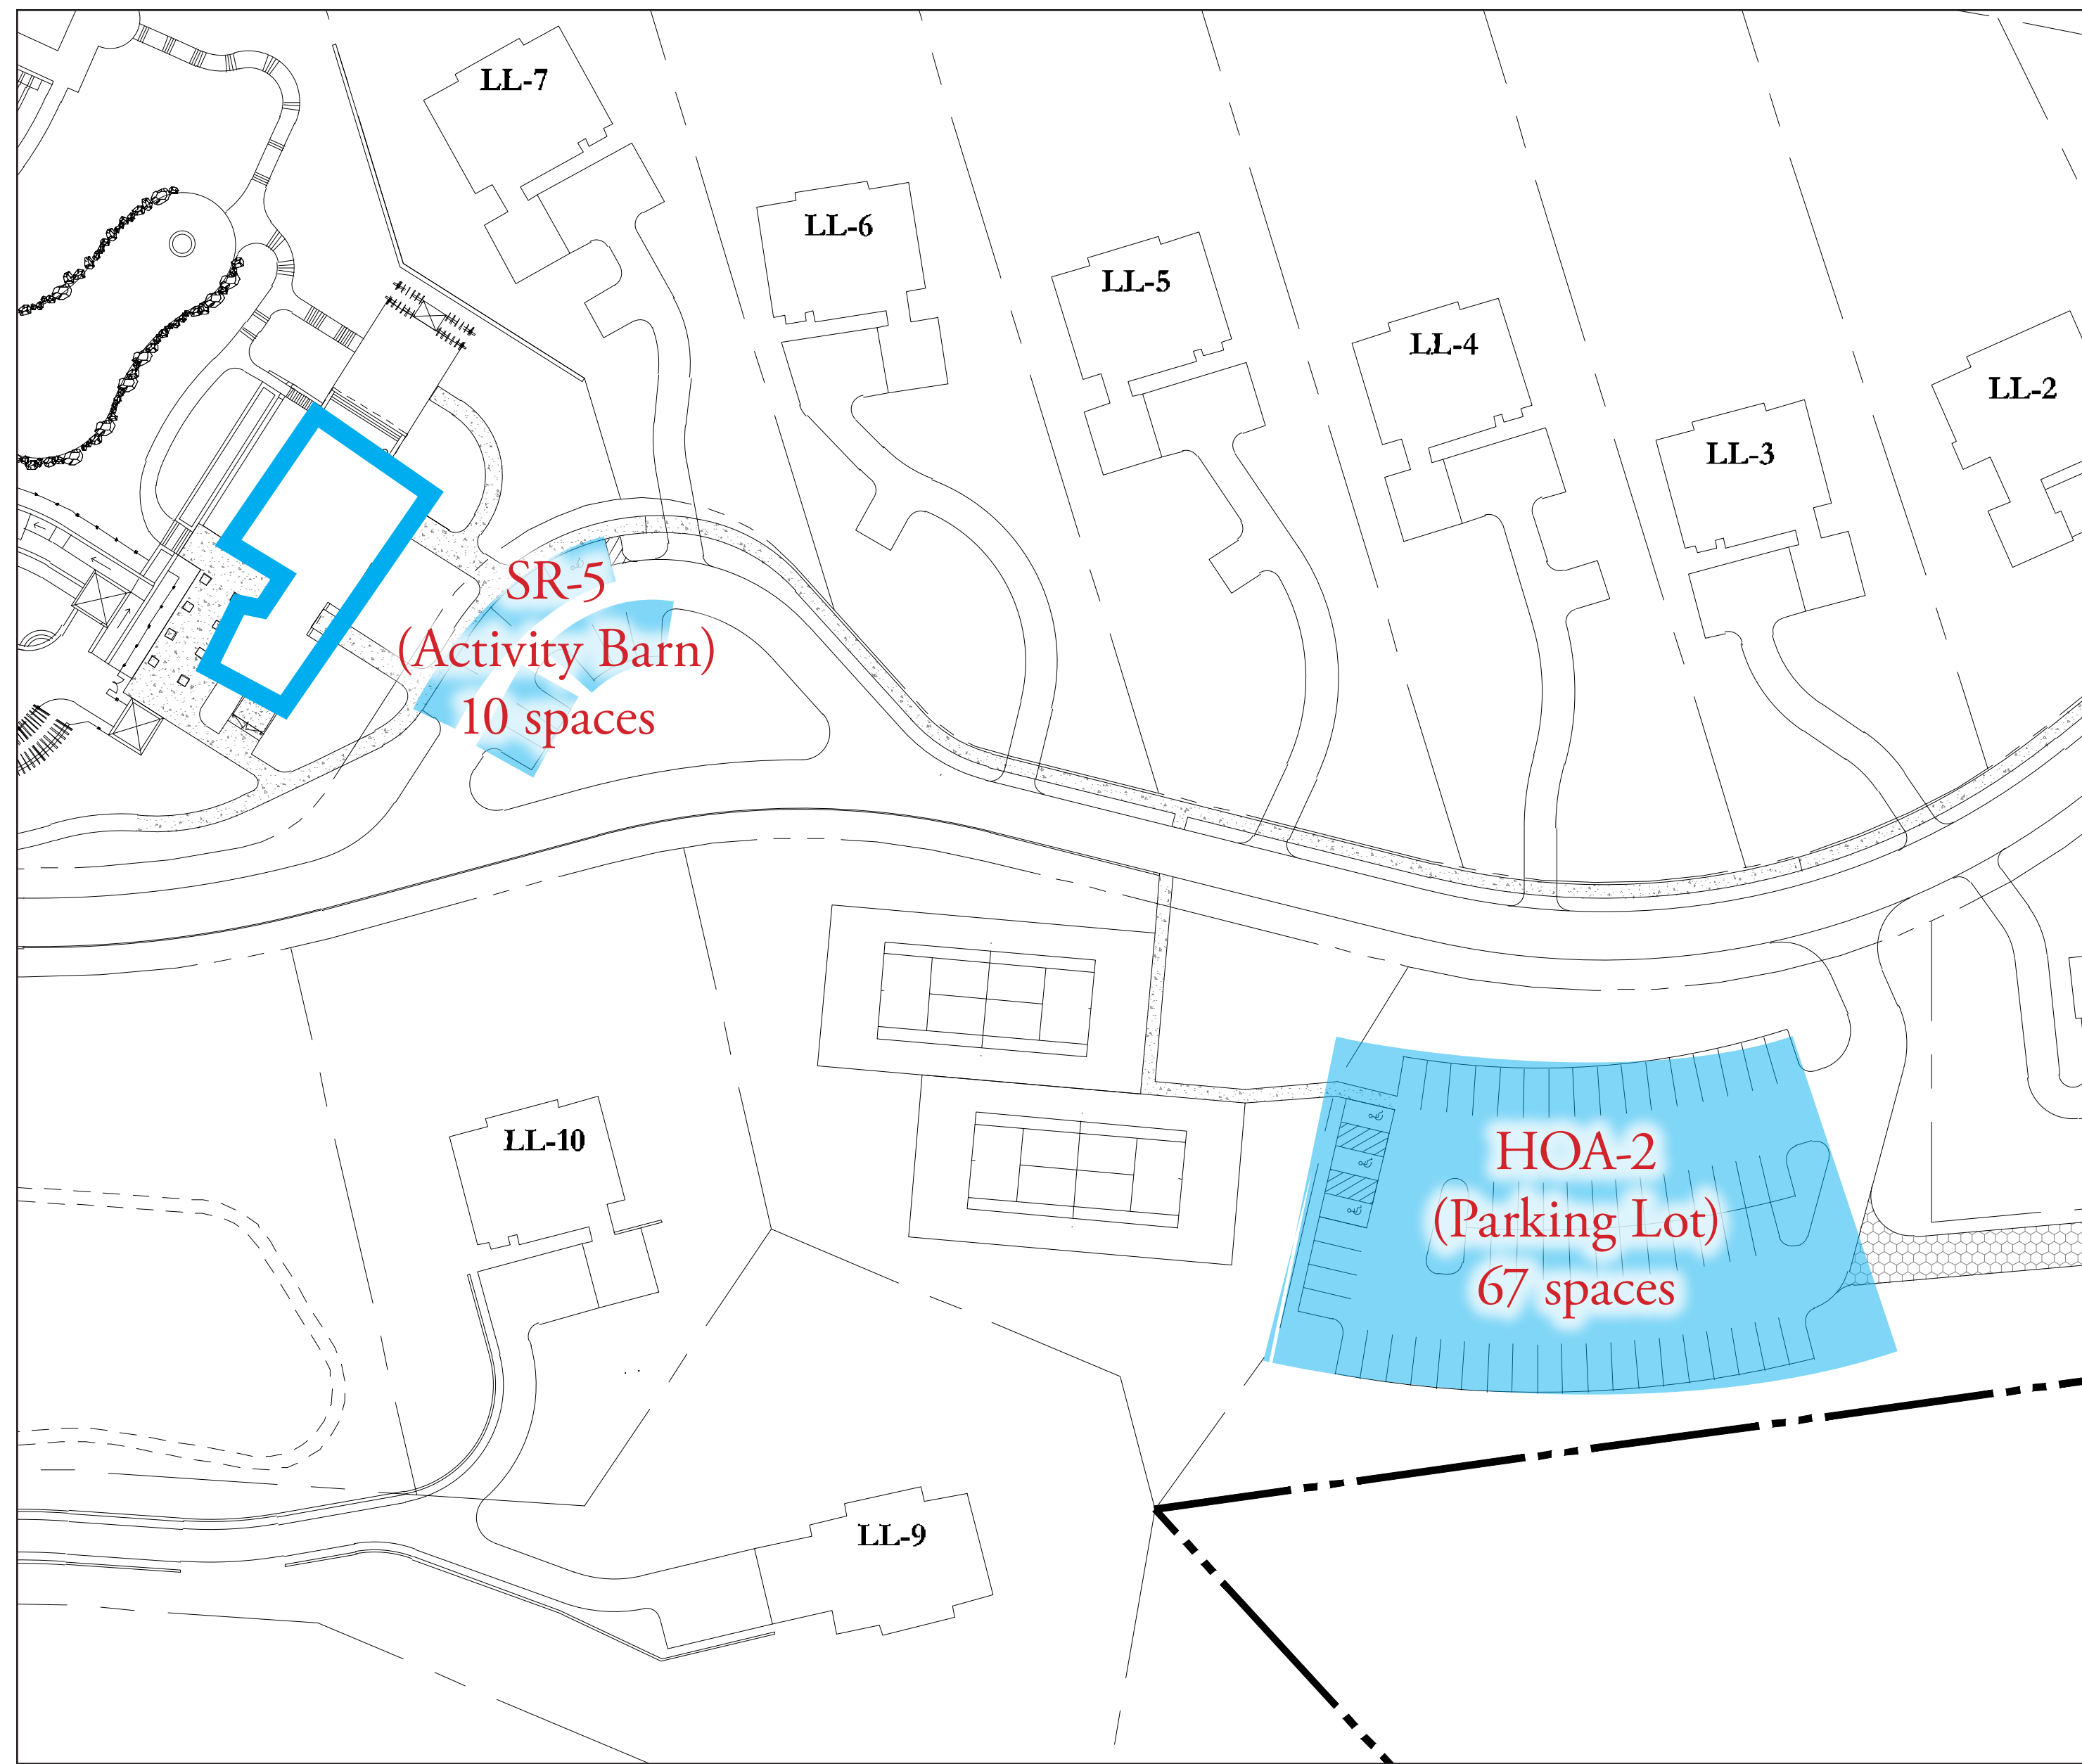


ADA PARKING SPACES

- HOA-1 (Parking Lot) 2
- SR-5 (Activity Barn) 1
- HOA-2 (Parking Lot) 3

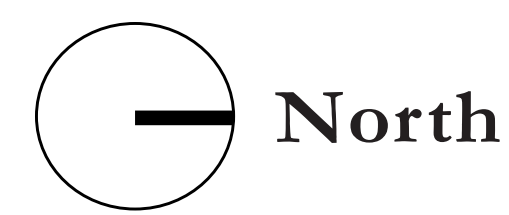

Notes:

Plans not shown to scale

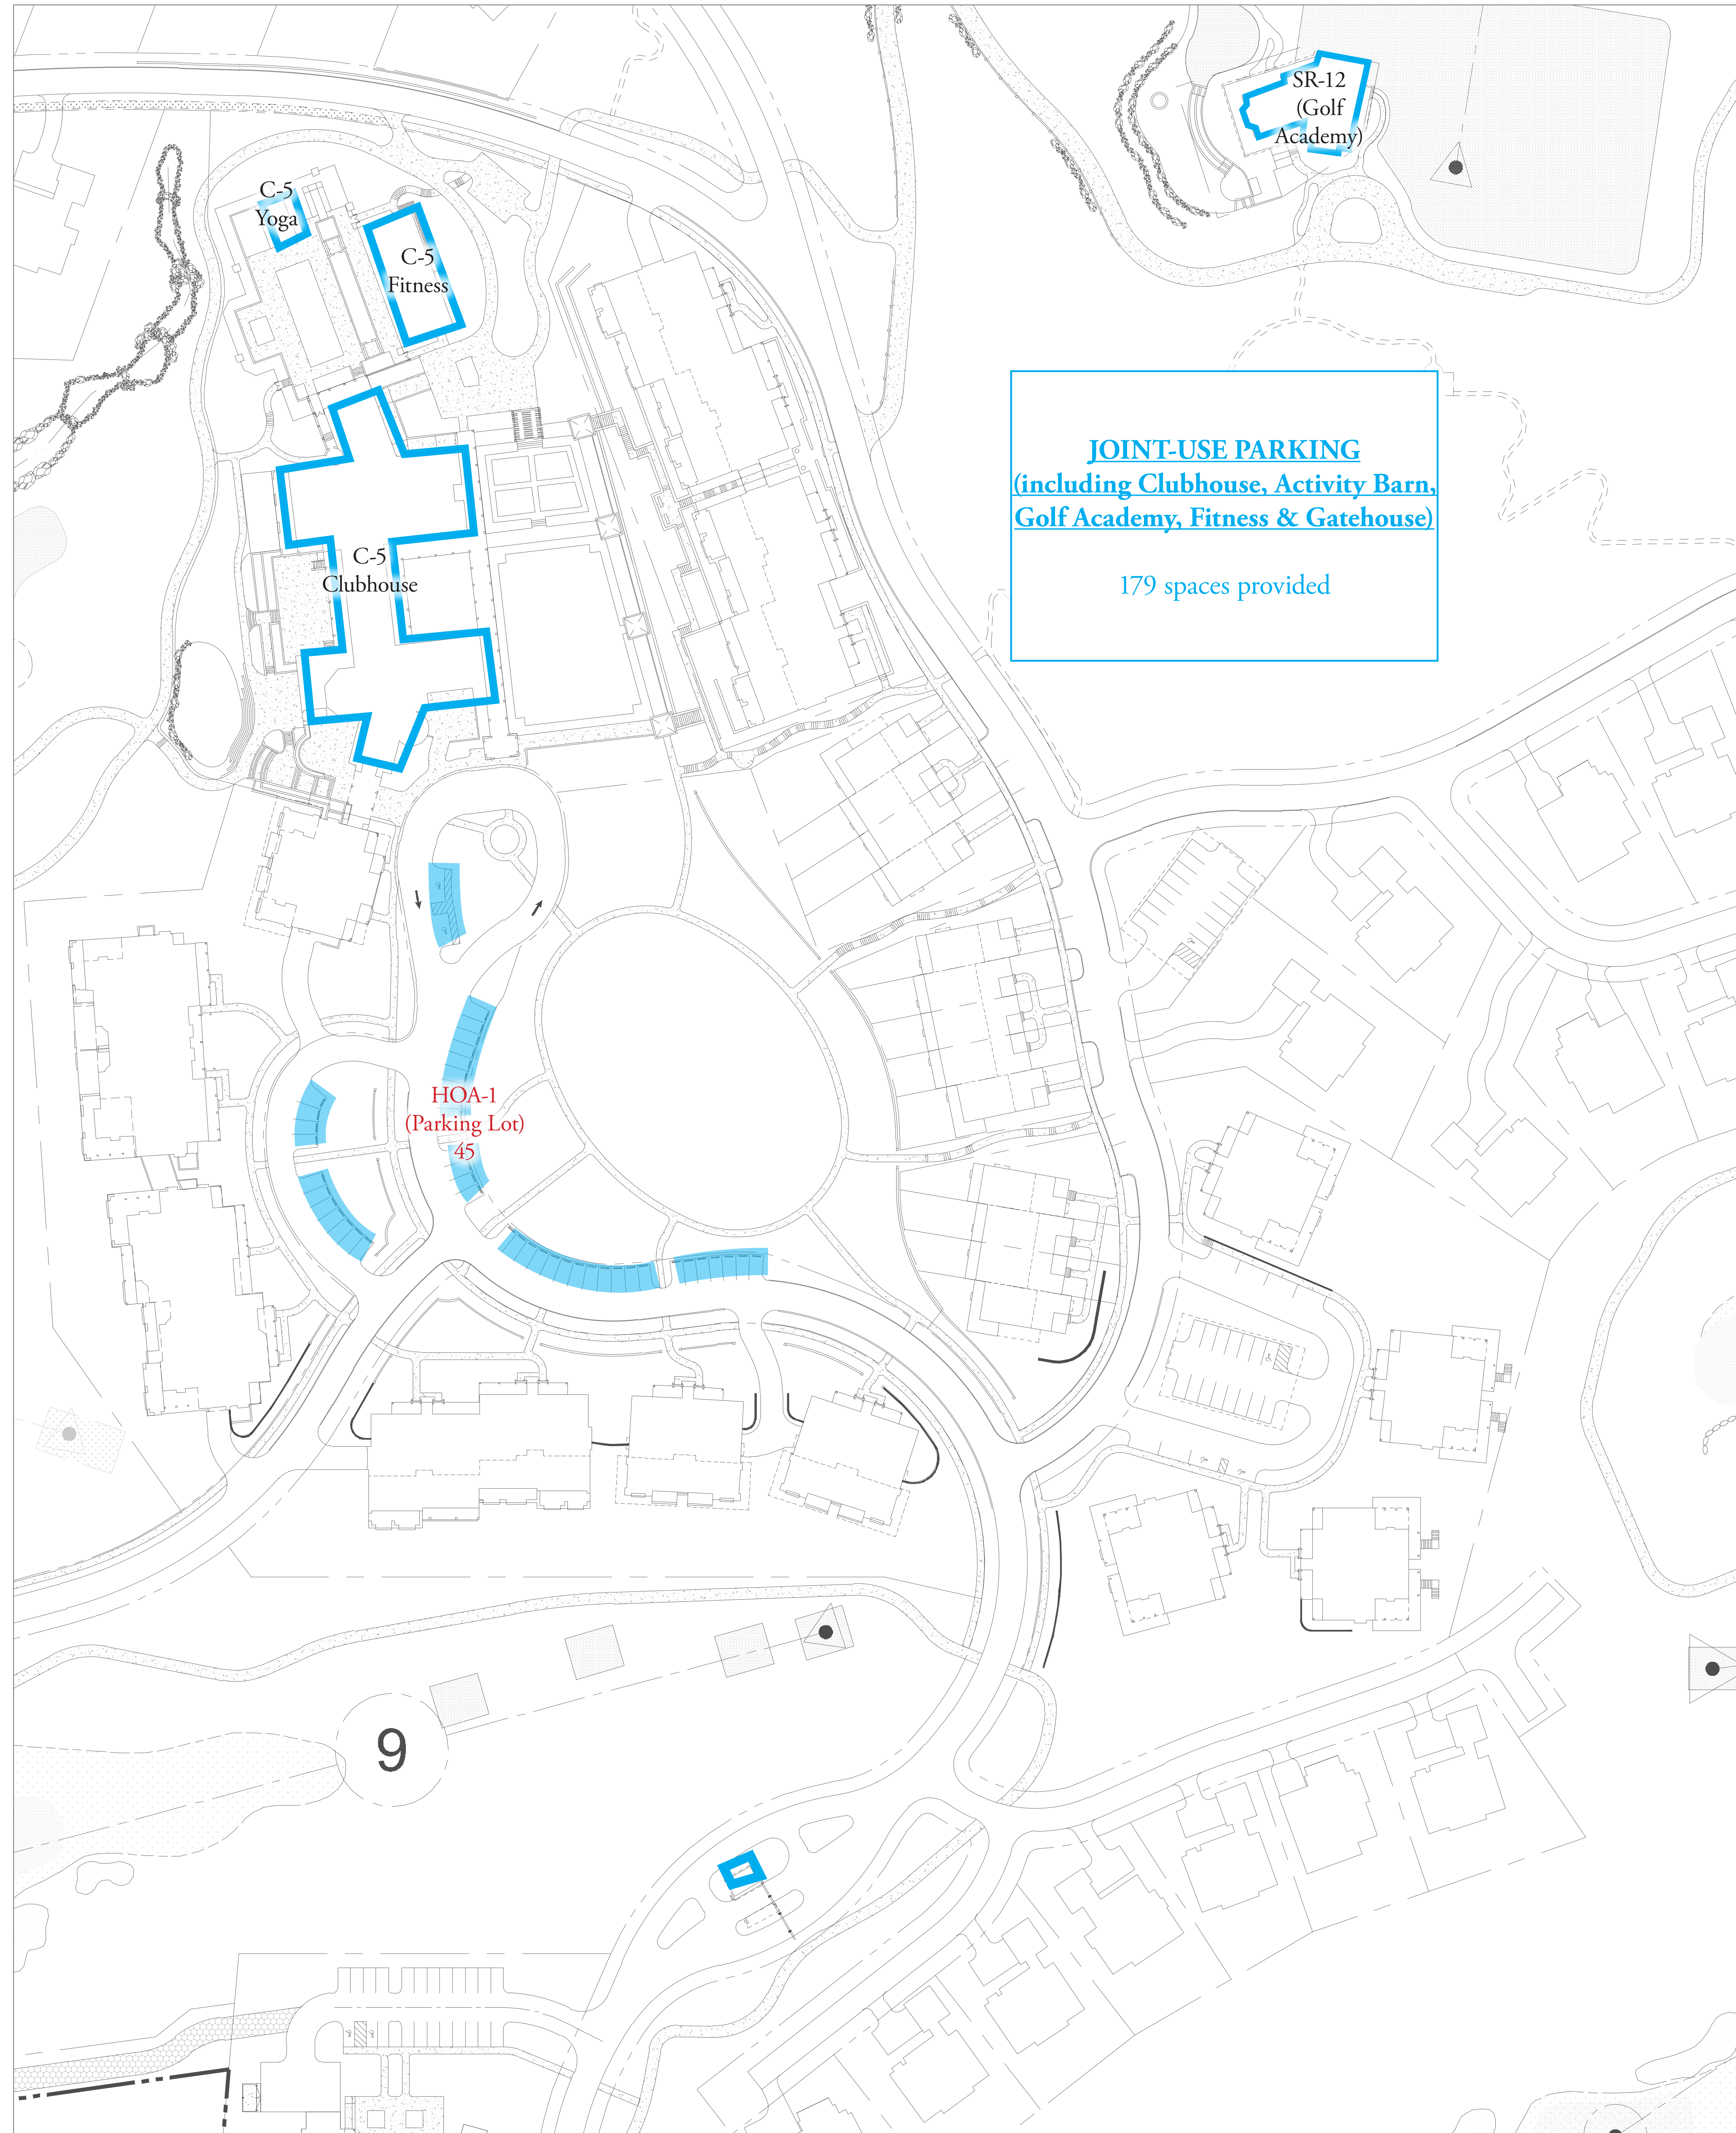

OWNER:
Silo Ridge Ventures, LLC
 5021 Route 44
 Amenia, New York 12501
 845.373.8020


ARCHITECTS, PLANNERS, LANDSCAPE ARCHITECTS:
HART | HOWERTON
 10 East 40th Street, New York, NY 10016
 Tel: 212 683 5631 Fax: 212 481 3768
 Femail: NY@hart-howerton.com

GOLF COURSE DESIGNERS:
FAZIO DESIGN
 401 N. Main St., Ste. 400
 Hendersonville, North Carolina 28792
 828.693.0852 • FAX 828.693.0071

ENVIRONMENTAL PLANNING & CIVIL ENGINEERING:
VHB
Engineering, Surveying & Landscape Architecture, PC

WASTEWATER AND WATER DESIGN:
CEDARWOOD ENGINEERING SERVICES, PLLC
 CIVIL & ENVIRONMENTAL ENGINEERING
 8-12 Dietz St., Suite 303
 Oneonta, NY 607.432.8073
 248 Main St., PO Box 203
 North Creek, NY 518.251.5160

PROJECT SURVEYOR:
Kirk K. Horton, Land Surveyor
 NYS License No. 049954
 9 Broadway
 Amenia, New York 12501
 845.373.7809

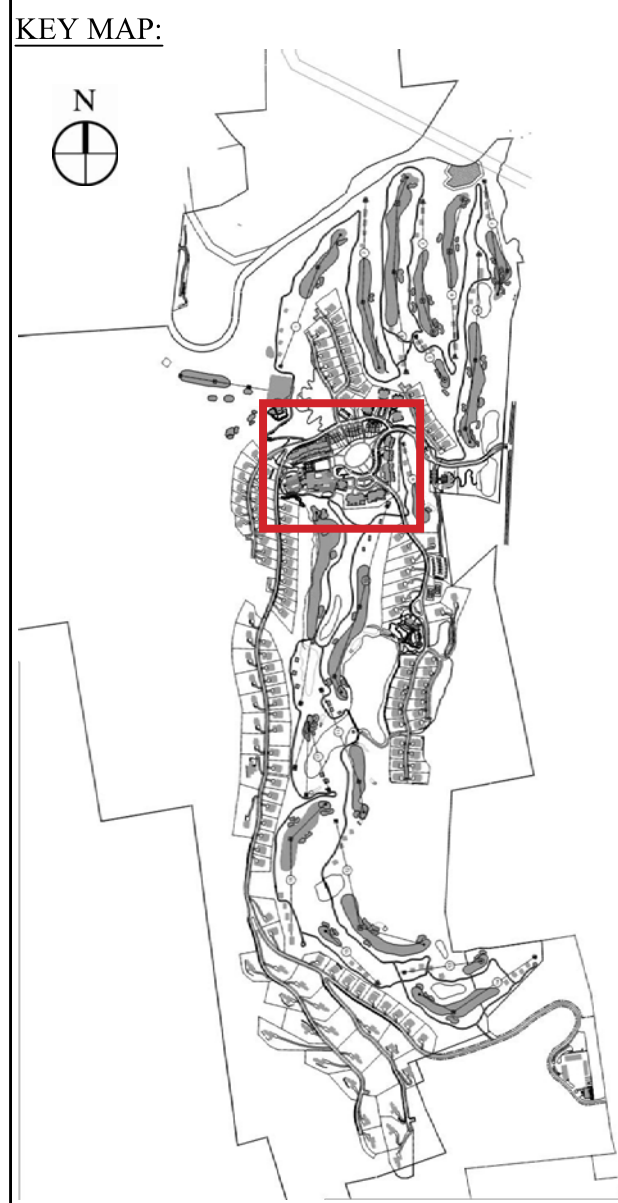

No.	Revision	Date	Appr.

Designed by: _____ Drawn by: _____ Checked by: _____
 C&D checked by: _____ Approved by: _____
 Date: _____ Date: January 8, 2015

Project Title:
Silo Ridge Resort Community
 4651 Route 22
 Amenia, New York

Issue for:
Site Plan - Phase 1

Not Issued for Construction

NON-RESIDENTIAL JOINT-USE PARKING PLAN

Drawing Number:
P1.03

Sheet of _____
 Project Number: _____