

PREPARED BY:
JENSEN FEY ARCHITECTS

PARKING STALL COUNT	
PARKING 2	
HANDICAP	7
STANDARD	123
TOTAL	130

SCALE: 1"=20'-0"
0 15' 30' 40'

ARCHITECT OF RECORD - RESORT

Jf Jensen Fey
PHONE 425.216.0318 FAX 425.216.0329
7730 Leary Way, Redmond, WA 98052

ARCHITECT OF RECORD - RESIDENTIAL

MINNO & WASKO
ARCHITECTS AND PLANNERS

16 LAMBERTY LANE, SUITE 100
LAURENSVILLE, NJ 08850
TEL: 908.991.6600
FAX: 908.991.7503

SURVEY, PLANNING AND ENGINEERING

CHAZEN ENGINEERING, LAND SURVEYING & LANDSCAPE ARCHITECTURE CO., P.C.

GOLF COURSE ARCHITECT

ERNIE ELS DESIGN
1007 NORTH GARDEN AVENUE, SUITE 110
LAKE CHARLES, MISSISSIPPI 39202

NATURAL RESOURCE MANAGEMENT PLAN


AUDUBON INTERNATIONAL
PO BOX 174
CARY, NC 27513

WATER AND WASTEWATER TREATMENT FACILITIES

DELAWARE OPERATIONS, INC
441 WEST 31st STREET 3RD
OSWEGO, NY 13827
TEL: 909.433.8073

NOTES:

No.	ISSUE	DATE
4	MASTER DEVELOPMENT PLAN FOR SPECIAL USE PERMIT	03-30-09
3	MASTER DEVELOPMENT PLAN FOR SPECIAL USE PERMIT	01-09-09
2	REV-ISSUE MASTER DEVELOPMENT PLAN	09-16-08
1	MASTER DEVELOPMENT PLAN	04-03-08

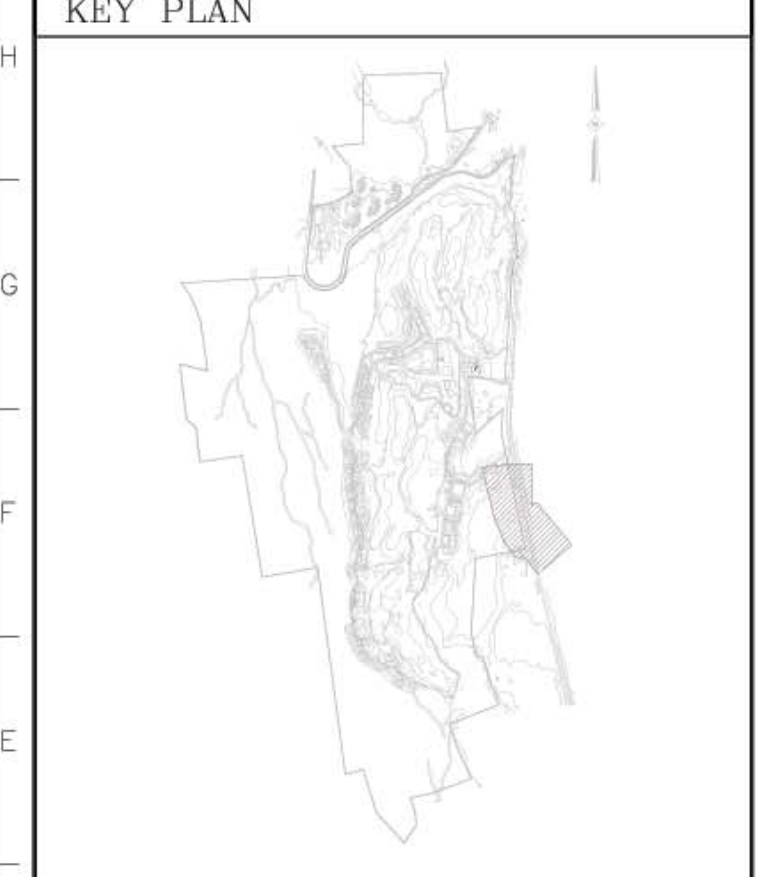

SILORIDGE RESORT COMMUNITY
AMENIA, NY

ROBERT A.M. STERN ARCHITECTS, LLP
460 WEST 34th STREET, NEW YORK, NY 10001
TEL (212) 967-5100 • FAX (212) 967-5088

HIGHER GROUND COUNTRY CLUB MANAGEMENT CO., LLC
SILORIDGE COUNTRY CLUB
P.O. BOX 86
AMENIA, NY 12501

UNDERGROUND PARKING
TWO - PLAN

Project No.	10454-02	Date	01/09/09
CAO File No.		Scale	1"=20'-0"
Drawing No.	P-6		