

PARKING STALL COUNT	
PARKING 3	
VALET PARKING	100
TOTAL	100

PREPARED BY:  
JENSEN FEY ARCHITECTS

SCALE: 1"=20'-0"

ARCHITECT OF RECORD - RESORT

**Jf Jensen Fey**  
PHONE 425.216.0318 FAX 425.216.0329  
7730 Leary Way, Redmond, WA 98052

ARCHITECT OF RECORD - RESIDENTIAL

**MINNO & WASKO**  
ARCHITECTS AND PLANNERS

81 LAMBERTY LANE, SUITE 300  
LAURENSVILLE, NJ 07038  
TEL: 908.991.6600  
FAX: 908.991.7600

SURVEY, PLANNING AND ENGINEERING

CHAZEN ENGINEERING, LAND SURVEYING  
& LANDSCAPE ARCHITECTURE CO., P.C.

GOLF COURSE ARCHITECT

**ERNE ELS DESIGN**  
1001 NORTH WILSON AVENUE, SUITE 110  
LAKE GARDNER, MISSISSAUGA, ONT. L3R 9V3

NATURAL RESOURCE MANAGEMENT PLAN

AUDUBON INTERNATIONAL  
710 BOX 174  
CARY, NC 27513


WATER AND WASTEWATER TREATMENT FACILITIES

DELAWARE OPERATIONS, INC  
414 WEST 34TH STREET, 8TH FLOOR  
CHESAIRE, NY 13616  
TEL: 847.433.8070

NOTES:

No.	ISSUE	DATE
4	MASTER DEVELOPMENT PLAN for SPECIAL USE PERMIT	03-30-09
3	MASTER DEVELOPMENT PLAN for SPECIAL USE PERMIT	01-09-09
2	PRE-ISSUE MASTER DEVELOPMENT PLAN	09-16-08
1	MASTER DEVELOPMENT PLAN	04-03-08

KEY PLAN

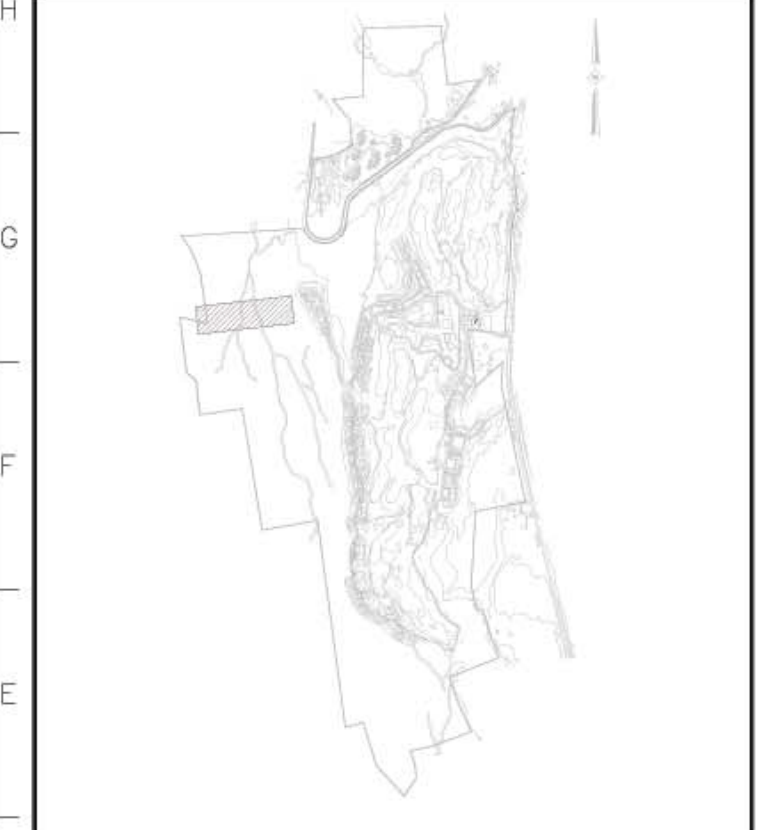

**SILO RIDGE RESORT COMMUNITY**  
AMENIA, NY

**ROBERT A.M. STERN ARCHITECTS, LLP**  
460 WEST 34th STREET, NEW YORK, NY 10001  
TEL: (212) 967-5100 • FAX: (212) 967-5088

HIGHER GROUND COUNTRY CLUB MANAGEMENT CO., LLC  
SILO RIDGE COUNTRY CLUB  
P.O. BOX 86  
AMENIA, NY 12501

**UNDERGROUND PARKING THREE - PLAN**

Project No.	10454-02	Date	01/09/09
CAO File No.		Scale	1"=20'-0"
Drawing No.	<b>P-7</b>		