

K1 SECTION THROUGH HOTEL POOL
SCALE: 1/8" = 1'-0"

A1 NOT USED
SCALE: NA

ARCHITECT OF RECORD - RESORT

J|f Jensen Fey
PHONE 425.216.0318 FAX 425.216.0329
7730 Leary Way, Redmond, WA 98052

ARCHITECT OF RECORD - RESIDENTIAL

MINNO & WASKO
ARCHITECTS AND PLANNERS
81 LAMBERT LANE, SUITE 101
LAMBERTVILLE, NJ 08839
TEL: 908.387.0400
FAX: 908.387.7603

SURVEY, PLANNING AND ENGINEERING

CHAZEN ENGINEERING, LAND SURVEYING
LANDSCAPE ARCHITECTURE CO., P.C.
Professional Survey: 620w
2120000000
Professional Land Survey: 1000
2120000000
Professional Engineer: 1000
2120000000
Professional Architect: 1000
2120000000

GOLF COURSE ARCHITECT

ERNIE ELS DESIGN
1007 NORTHWOOD AVENUE, SUITE 110
LOS ANGELES, CALIFORNIA 90024

NATURAL RESOURCE MANAGEMENT PLAN

AUDUBON INTERNATIONAL
P.O. BOX 1204
CAROLINA, NC 27012


WATER AND WASTEWATER TREATMENT FACILITIES

DELAWARE OPERATIONS, INC.
4122 ROUTE 41, SUITE 301
HARRISBURG, PA 17110
TEL: 717.633.8111

NOTES:

No.	ISSUE	DATE
4	MASTER DEVELOPMENT PLAN for SPECIAL USE PERMIT	03-30-09
3	MASTER DEVELOPMENT PLAN for SPECIAL USE PERMIT	01-09-09
2	RE-ISSUE MASTER DEVELOPMENT PLAN	09-16-08
1	MASTER DEVELOPMENT PLAN	04-03-08

KEY PLAN

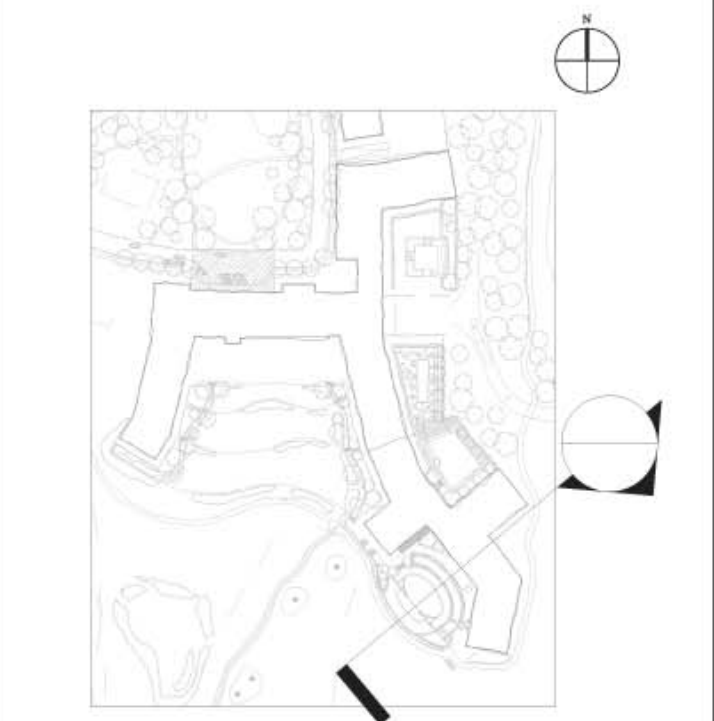

NOT FOR CONSTRUCTION

SILO RIDGE RESORT COMMUNITY
AMENIA, NY

ROBERT A.M. STERN ARCHITECTS, LLP
490 WEST 34th STREET, NEW YORK, NY 10001
TEL: (212) 967-5100 - FAX: (212) 967-5668

HIGHER GROUND COUNTRY CLUB MANAGEMENT CO., LLC
SILO RIDGE COUNTRY CLUB
P.O. BOX 88
AMENIA, NY 12501

SITE SECTION
HOTEL POOL

Project No. A06010	Date 04-09-08
CAD File No.	Scale AS NOTED
Drawing No.	

SP-16