

- EXISTING CONDITIONS LEGEND**
- EXISTING PROPERTY LINE
  - ADJACENT PROPERTY LINE
  - NYSDEC WETLANDS LINE
  - NYSDEC 100' ADJACENT AREA
  - ACOE WETLANDS LINE
  - NYSDEC & ACOE WETLANDS
  - ⊕ EXISTING BUILDING
  - == EXISTING ROAD
  - == EXISTING ASPHALT DRIVEWAY
  - == EXISTING CURB/GUTTER
  - == EXISTING GRAVEL DRIVEWAY
  - ⊕ EXISTING SIGN
  - ⊕ EXISTING GOLF COURSE
  - EXISTING FENCE
  - EXISTING STONE WALL
  - EXISTING GUIDERAIL
  - EXISTING TREE LINE
  - EXISTING POND/LAKE
  - EXISTING MAJOR CONTOUR
  - EXISTING MINOR CONTOUR



**ARCHITECT OF RECORD - RESORT**  
**Jf** Jensen Fey  
 PHONE 425.216.0318 FAX 425.216.0329  
 7730 Leary Way, Redmond, WA 98052

**ARCHITECT OF RECORD - RESIDENTIAL**  
**MINNO & WASKO**  
 ARCHITECTS AND PLANNERS  
 100 MARKET LANE, SUITE 100  
 LAMONTVILLE, NY 12111  
 TEL: (518) 937-4400  
 FAX: (518) 937-4500

**SURVEY, PLANNING AND ENGINEERING**  
 CHAZEN ENGINEERING, LAND SURVEYING  
 & LANDSCAPE ARCHITECTURE CO., P.C.  
 1000 STATE STREET, SUITE 100  
 CHAZEN, NY 12042  
 TEL: (518) 435-4000  
 FAX: (518) 435-4001

**GOLF COURSE ARCHITECT**  
**ERNIE ELS DESIGN**  
 1001 WOODLAND AVENUE, SUITE 110  
 WILMINGTON, DE 19804  
 TEL: (302) 436-0000

**NATURAL RESOURCE MANAGEMENT PLAN**  
 AUDUBON INTERNATIONAL  
 P.O. BOX 228  
 CARY, NC 27513


**WATER AND WASTEWATER TREATMENT FACILITIES**  
 DELAWARE OPERATIONS, INC  
 1000 WEST 87TH STREET  
 CHESTER, NY 13043  
 TEL: (315) 435-4000

NOTES:

No.	ISSUE	DATE
4	MASTER DEVELOPMENT PLAN FOR SPECIAL USE PERMIT	03-30-07
3	MASTER DEVELOPMENT PLAN FOR SPECIAL USE PERMIT	01-09-07
2	RE-ISSUE MASTER DEVELOPMENT PLAN	03-16-06
1	MASTER DEVELOPMENT PLAN	04-03-05

KEY PLAN

[Key Plan Diagram]	
--------------------	--

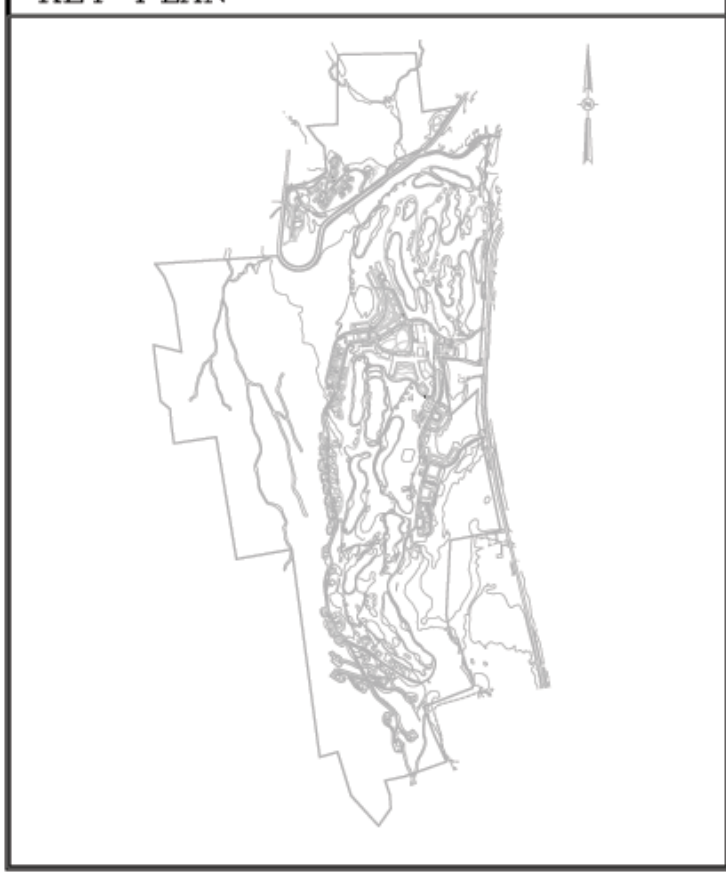

**SILLO RIDGE RESORT COMMUNITY**  
 AMENIA, NY

**ROBERT A.M. STERN ARCHITECTS, LLP**  
 460 WEST 34th STREET, NEW YORK, NY 10001  
 TEL: (212) 967-6100 • FAX: (212) 967-6688

**HIGHER GROUND COUNTRY CLUB MANAGEMENT CO., LLC**  
 SLO RIDGE COUNTRY CLUB  
 P.O. BOX 88  
 AMENIA, NY 12501

**EXISTING SITE CONDITIONS**

Project No.	Date
10454.02	04/03/08
CAD File No.	Scale
	1"=240'
Drawing No.	
<b>SP-1</b>	