

K1 SECTION THROUGH VINEYARD COTTAGES
SCALE: 1/8" = 1'-0"

ARCHITECT OF RECORD - RESORT

Jf Jensen Fey
PHONE 425.216.0318 FAX 425.216.0329
7730 Leary Way, Redmond, WA 98052

ARCHITECT OF RECORD - RESIDENTIAL

MINNO & WASKO
ARCHITECTS AND PLANNERS

95 LANCASTER LANE, SUITE 100
LANCASTER, NY 13957
TEL: 408.307.8800
FAX: 408.307.1700

SURVEY, PLANNING AND ENGINEERING

CHAZEN ENGINEERING, LAND SURVEYING
& LANDSCAPE ARCHITECTURE CO., P.C.

GOLF COURSE ARCHITECT

ERNIE ELS DESIGN


NATURAL RESOURCE MANAGEMENT PLAN
AUDUBON INTERNATIONAL

WATER AND WASTEWATER TREATMENT FACILITIES
DELAWARE OPERATIONS, INC.

NOTES:

**APPROVED 2009
MDP DRAWING:
SP-23 VINEYARD
COTTAGES**

No.	ISSUE	DATE
4	MASTER DEVELOPMENT PLAN for SPECIAL USE PERMIT	03-30-09
3	MASTER DEVELOPMENT PLAN for SPECIAL USE PERMIT	01-09-09
2	RE-ISSUE MASTER DEVELOPMENT PLAN	09-16-08
1	MASTER DEVELOPMENT PLAN	04-03-08

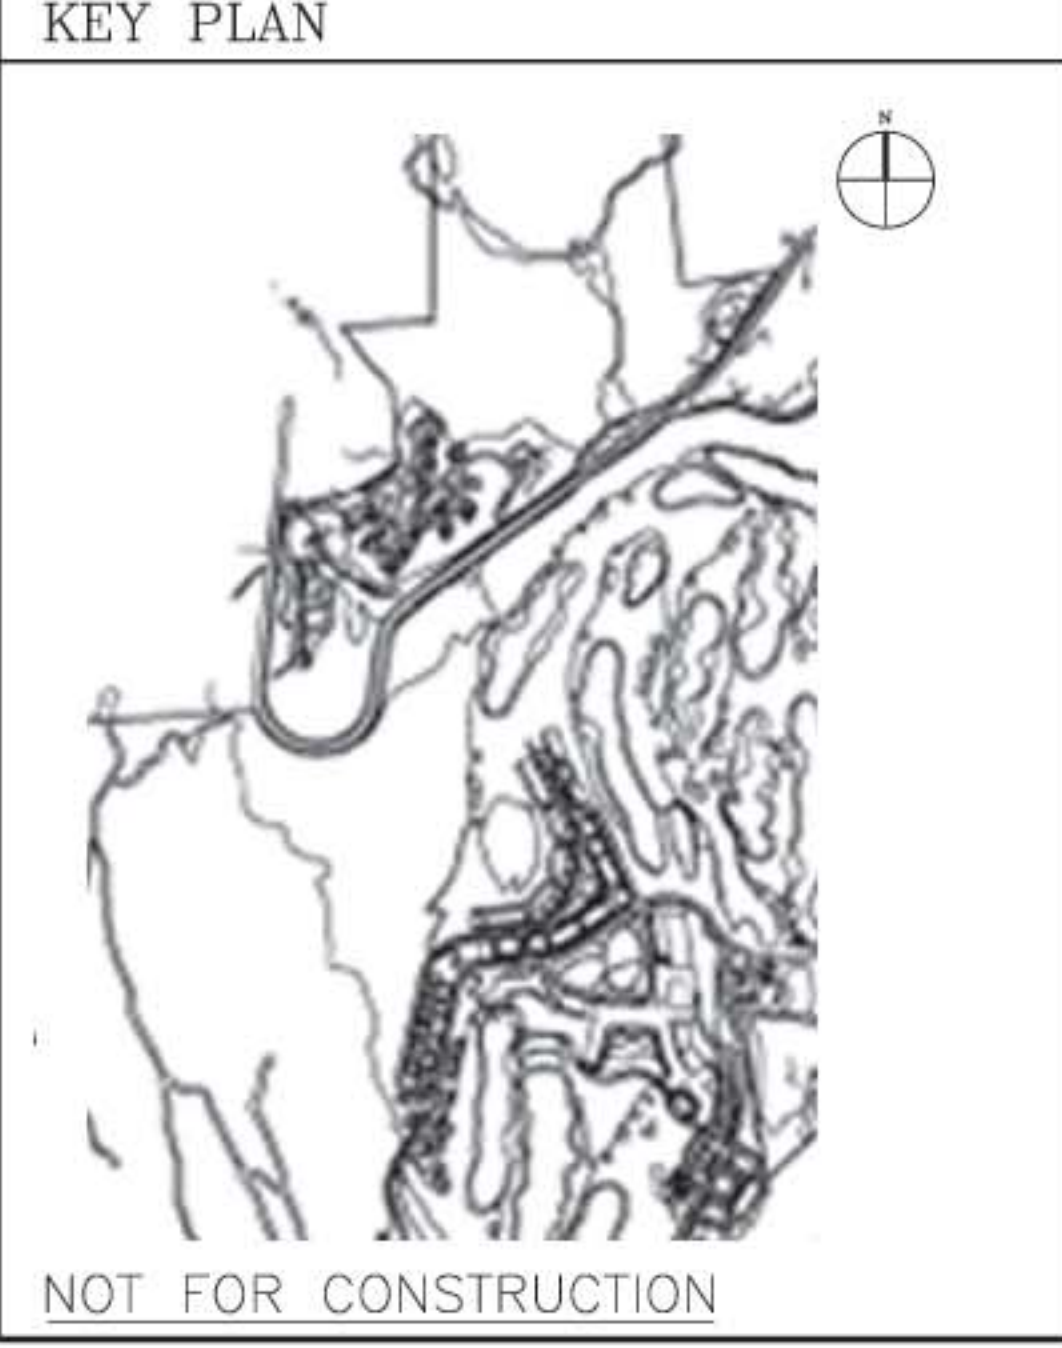

SILLO RIDGE RESORT COMMUNITY
AMENIA, NY

ROBERT A.M. STERN ARCHITECTS, LLP
460 WEST 34th STREET, NEW YORK, NY 10001
TEL: (212) 967-5100 · FAX: (212) 967-5568

HIGHER GROUND COUNTRY CLUB MANAGEMENT CO., LLC
SILLO RIDGE COUNTRY CLUB
P.O. BOX 86
AMENIA, NY 12501

SITE SECTION
VINEYARD COTTAGES

Project No. AS0601P	Date 04-23-09
CAD File No.	Scale AS NOTED
Drawing No. SP-17	