


\\VHB\PROJ\WHITE PLAINS\29011.00 - AP\DWG\CAD\LD\PLANSET\TM\DP\29011.00-MDP-SP-5\_Phasings  
Saved Thursday, August 07, 2014 2:32:09 PM CROSENBERG, Richard Wednesday, August 13, 2014 11:28:24 AM Rosenburg, David

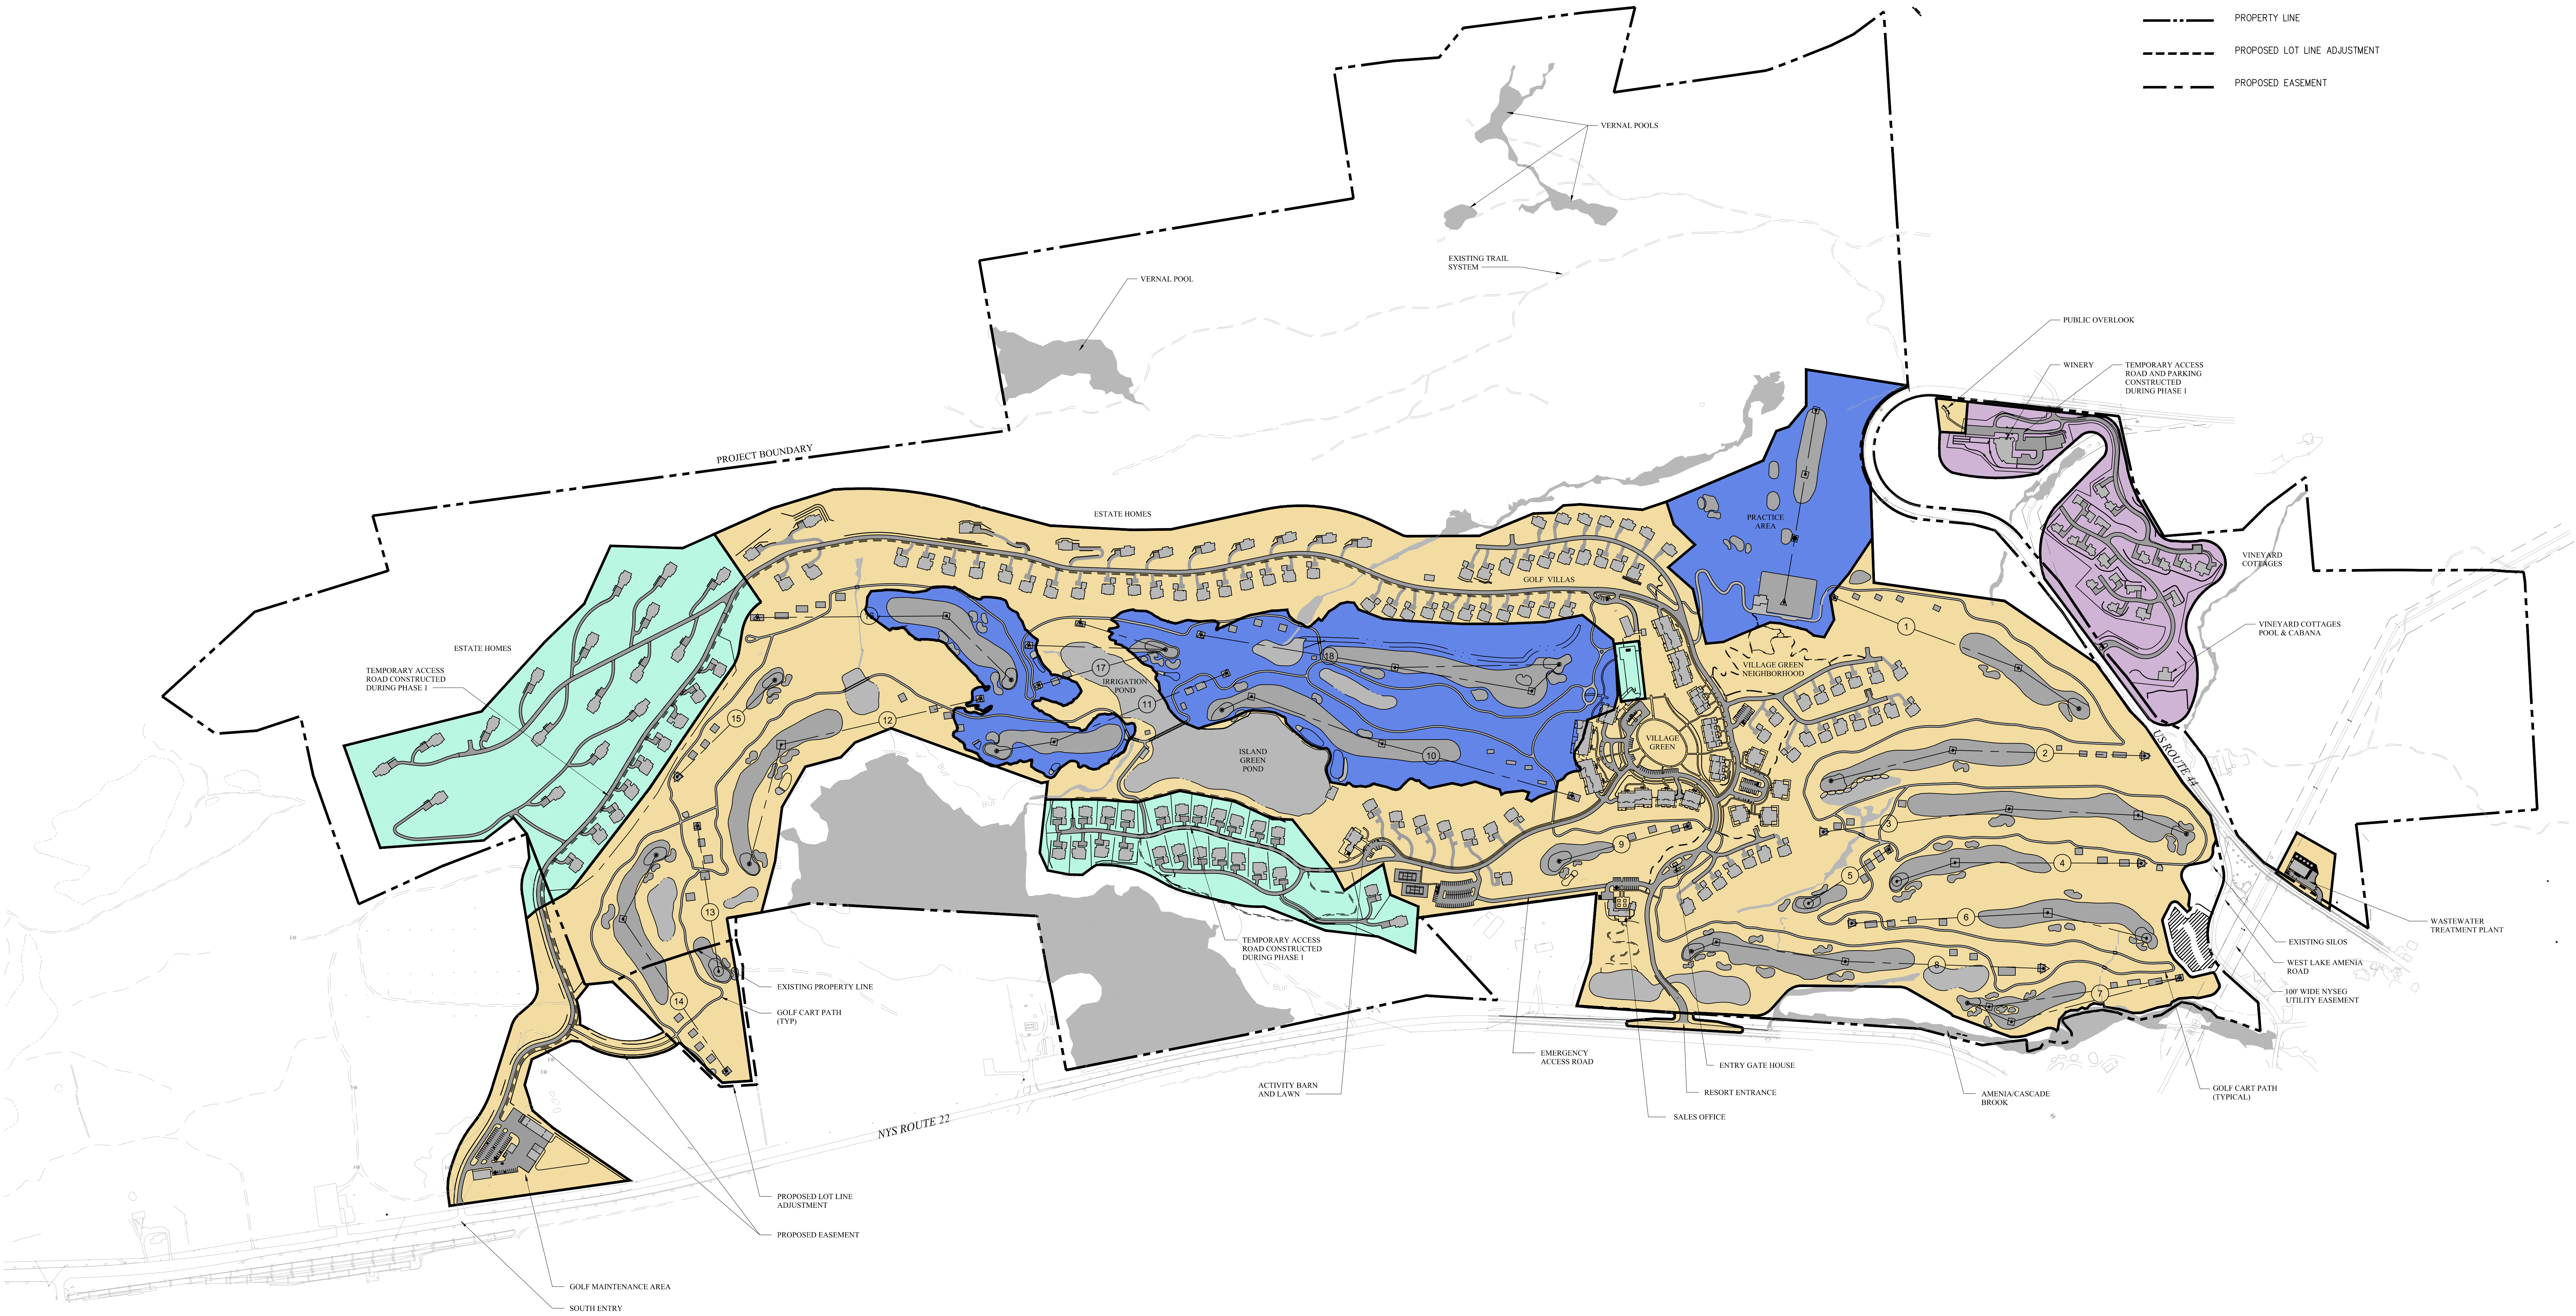

OWNER:  
**Silo Ridge Ventures, LLC**  
5021 Route 44  
Amenia, New York 12501  
845.373.8020

ARCHITECTS, PLANNERS, LANDSCAPE  
ARCHITECTS:

**HART | HOWERTON**

10 East 40th Street New York, NY 10016  
Tel: 212 683 5631 Fax: 212 481 3768  
E-mail: NY@harthowerton.com

GOLF COURSE DESIGNERS:

**FAZIO**  
DESIGN  
401 N. Main St., Ste. 400  
Hendersonville, North Carolina 28792  
828.693.0052 • FAX 828.693.0071


ENVIRONMENTAL PLANNING & CIVIL  
ENGINEERING:

**VHB**  
**Engineering, Surveying  
& Landscape Architecture, PC**  
Planning  
Transportation  
Land Development  
Environmental Services  
50 Main Street, Suite 360  
White Plains, New York 10606  
914.467.6600 • FAX 914.761.3759

WASTEWATER AND WATER DESIGN:

**CEDARWOOD**  
**ENGINEERING**  
**SERVICES, PLLC**  
CIVIL & ENVIRONMENTAL ENGINEERING  
8-12 Dietz St., Suite 303  
Oswego, NY 14027-4322-8073  
248 Main St., PO Box 203  
North Creek, NY 518.251.5160

PROJECT SURVEYOR:  
**Kirk K. Horton, Land Surveyor**  
NYS License No. 049954  
9 Broadway  
Amenia, New York 12501  
845.373.7809

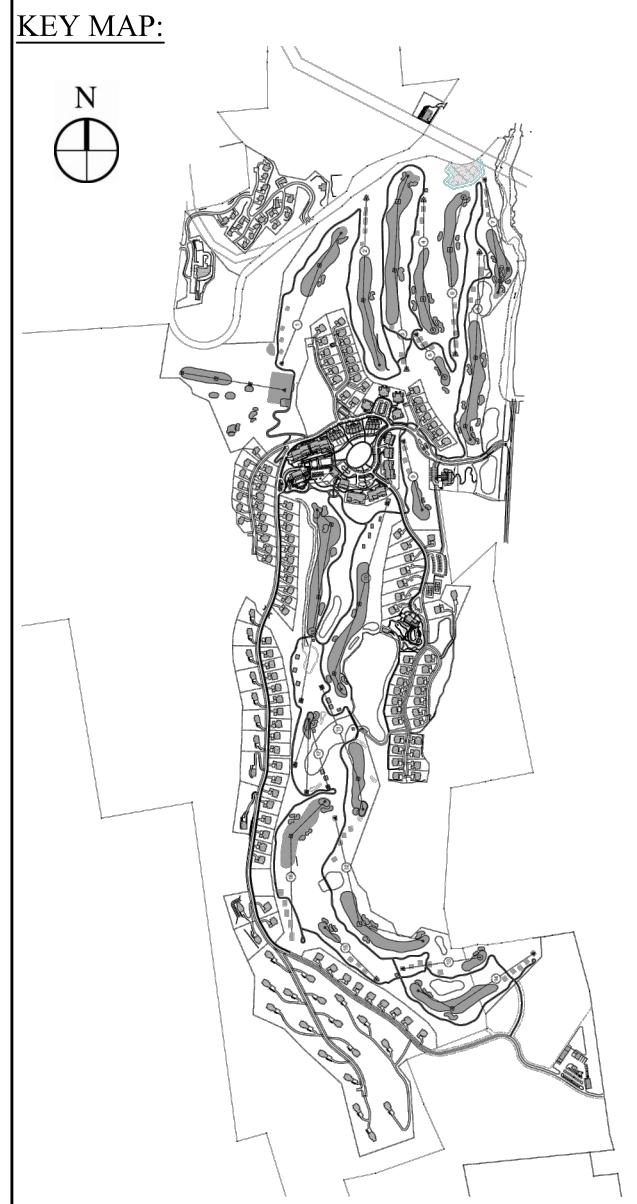

300 0 300 600  
SCALE IN FEET

2	PER TOWN COMMENTS	8/11/14	MB
1	PER TOWN COMMENTS	8/19/14	MB

Designed by	MB	Drawn by	CMG	Checked by	MBW
CAD checked by	MB	Approved by	ACD		
Scale	As Shown	Date	March 3, 2014		

Project Title  
**Silo Ridge  
Resort Community  
Master Development Plan**  
4651 Route 22  
Amenia, New York

Issued for:  
**Amended Special Use Permit/  
Master Development Plan  
Approval**  
Not Issued for Construction

Drawing Title  
**Overall Phasing Plan**

Drawing Number  
**SP-5**  
Sheet  
5 of 41  
Project Number  
29011.00