
\\VHB\PROJ\WHITEPLAINS\29011.00 APWAN\CAD\LD\PLANSET\MDP\29011.00-MDP_U2_WATER

— SOUTH ENTRANCE

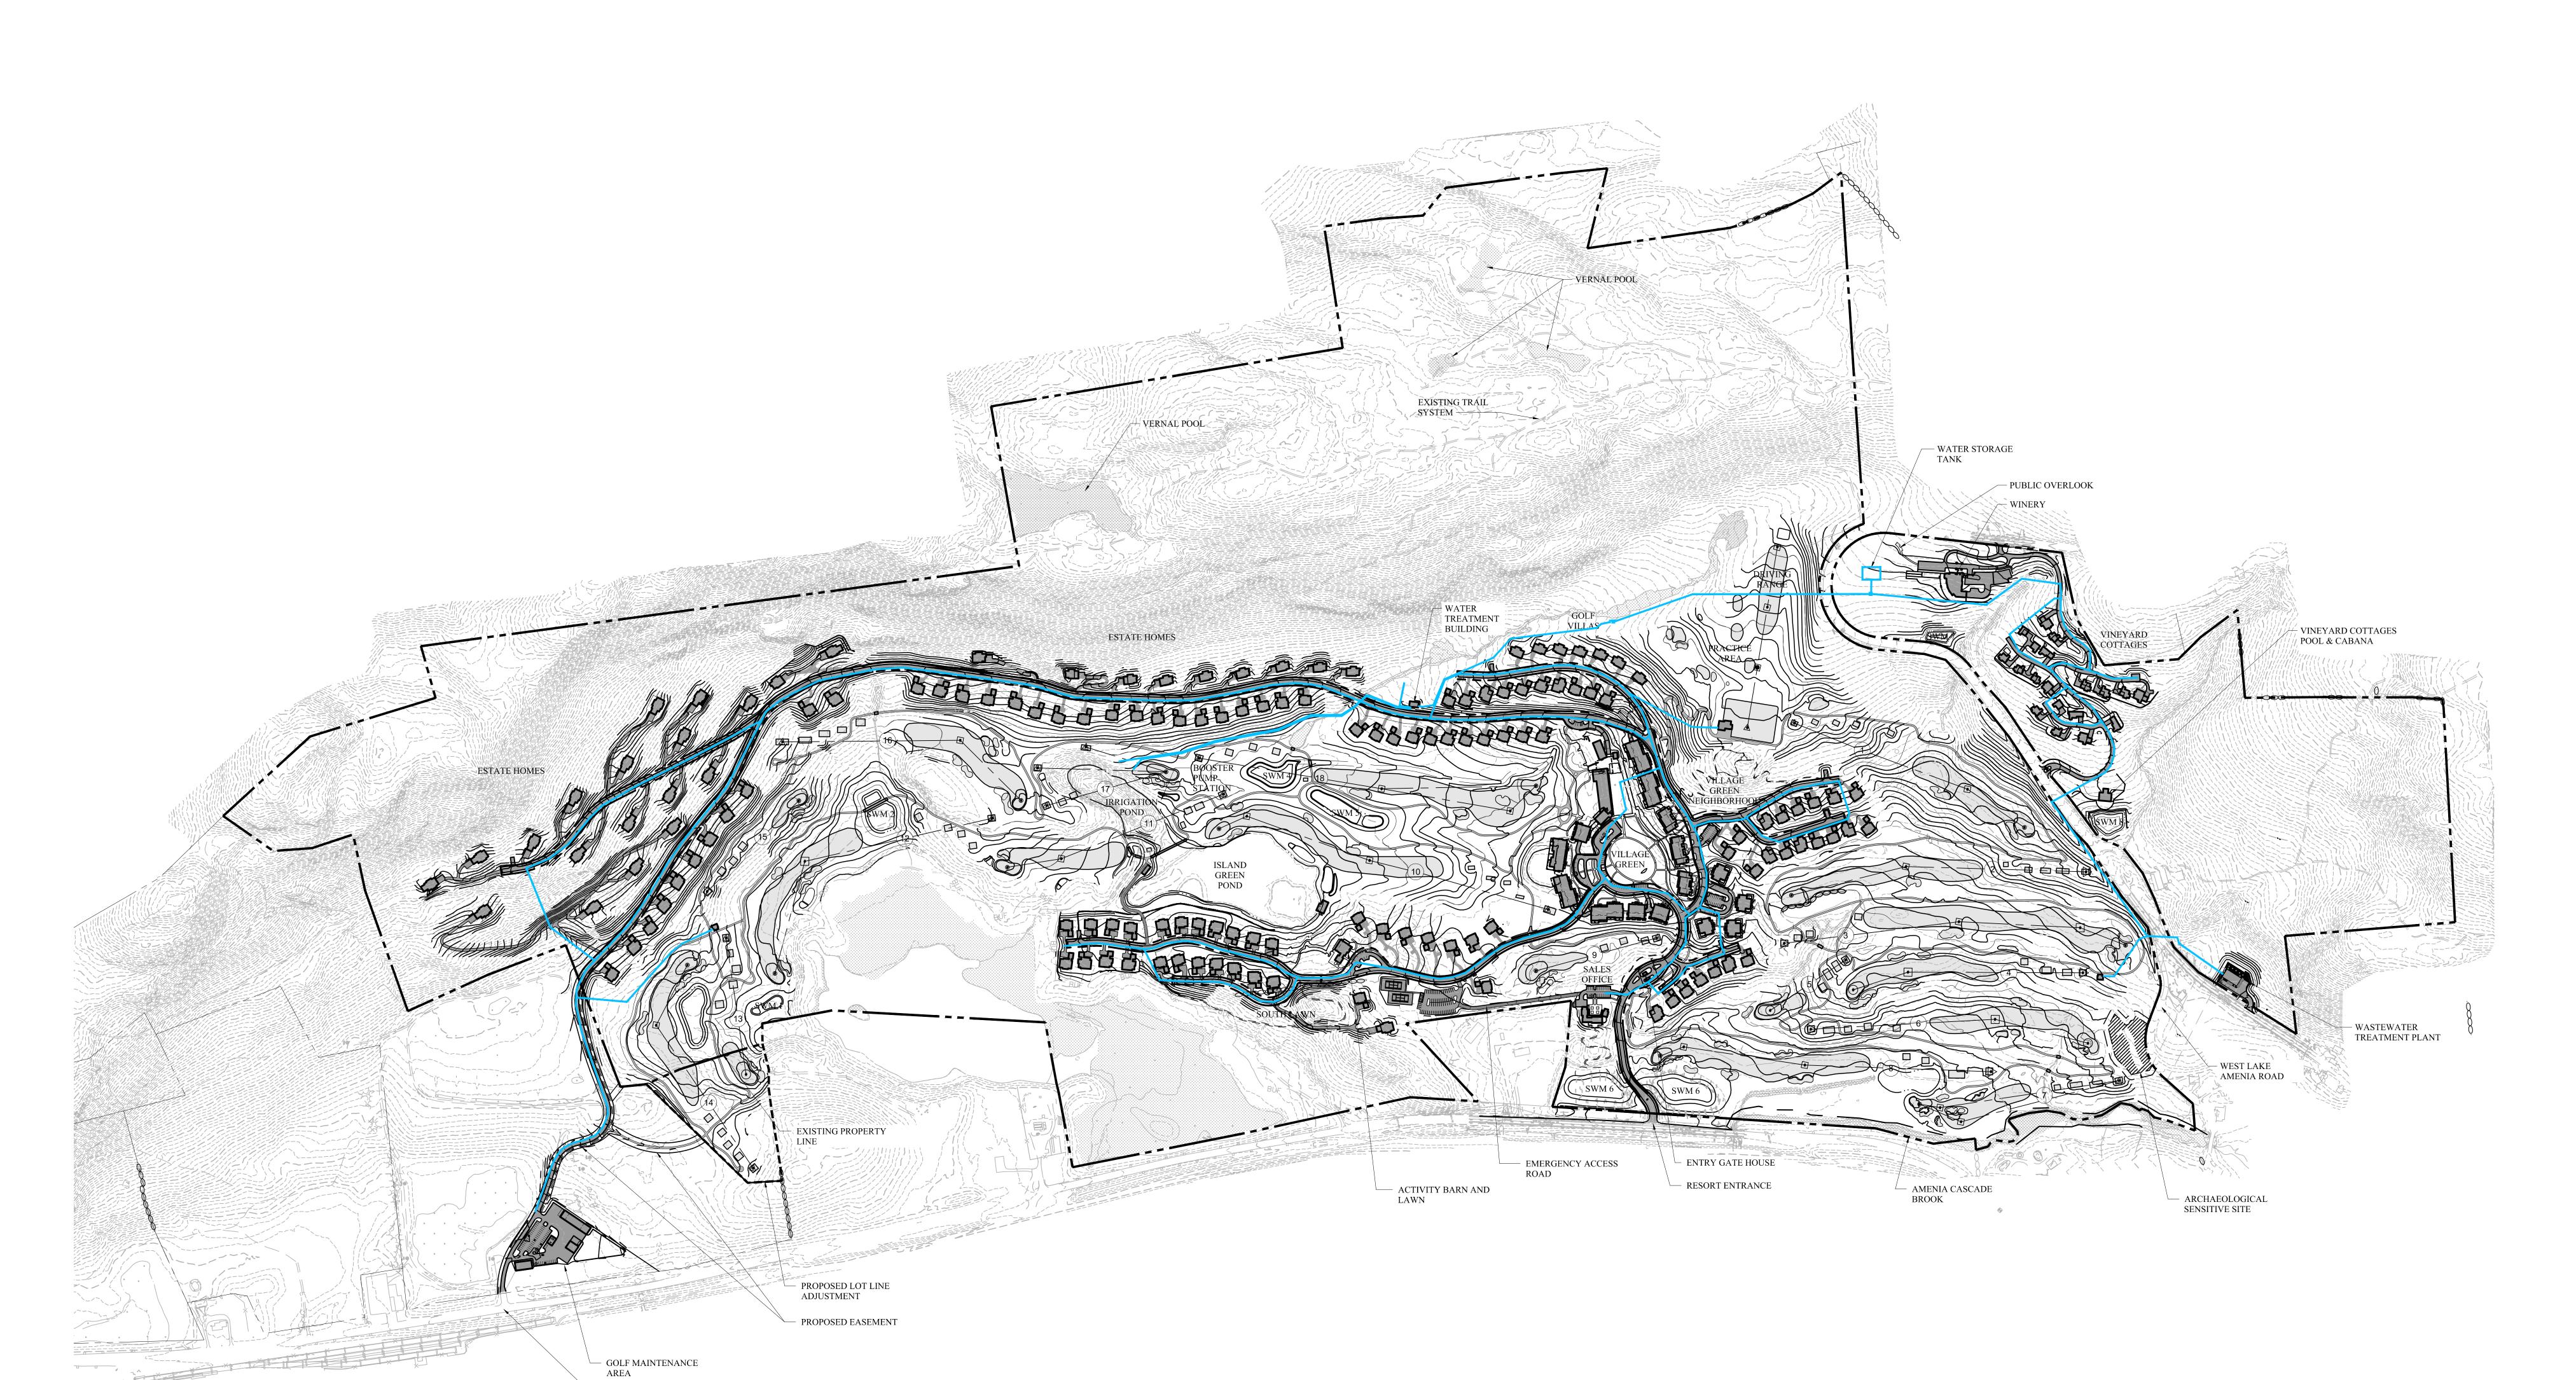

OWNER:
Silo Ridge Ventures, LLC
5021 Route 44
Amenia, New York 12501
845.373.8020

ARCHITECTS, PLANNERS, LANDSCAPE ARCHITECTS:

HART HOWERTON

10 East 40th Street New York, NY 10016 Tel: 212 683 5631 Fax: 212 481 3768 E-mail: NY@harthowerton.com


WATER SYSTEM PRESSURE WATER

PROPOSED LOT LINE ADJUSTMENT

PROPOSED EASEMENT



DESIGN
401 N. Main St., Ste. 400
Hendersonville, North Carolina 28792
828.693.0052 • FAX 828.693.0071

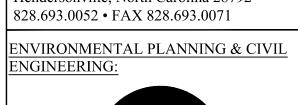

Engineering, Surveying & Landscape Architecture, PC

Transportation
Land Development
Environmental Services
50 Main Street, Suite 360
White Plains, New York 10606

White Plains, New York 10606 914.467.6600 • FAX 914.761.3759 WASTEWATER AND WATER DESI


WASTEWATER AND WATER DESIGN:


CEDARWOOD
ENGINEERING
SERVICES, PLLC

CIVIL & ENVIRONMENTAL ENGINEERING
8-12 Dietz St., Suite 303
Oneonta, NY 607.432.8073
248 Main St., PO Box 203
North Creek, NY 518.251.5160

PROJECT SURVEYOR:

Kirk K. Horton, Land Survey
NYS License No. 049954
9 Broadway
Amenia, New York 12501
845.373.7809

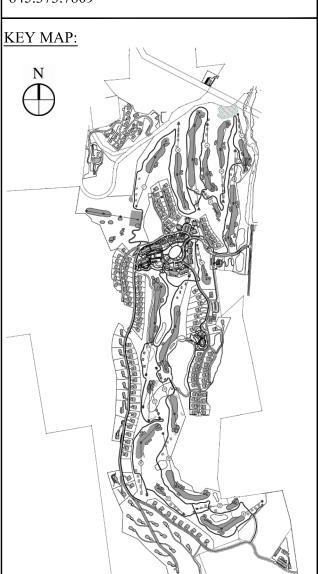

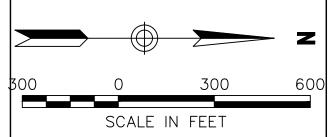

No. Revision Date Approved by Checked by Approved by Scale As Shown Date March 3, 2014

Project Title

Silo Ridge Resort Community Master Development Plan 4651 Route 22 Amenia, New York

Amended Special Use Permit/
Master Development Plan
Approval
Not Issued for Construction

Overall Water Supply System Master Plan

U-2

Sheet 29 41

Drawing Number

Project Number 29011.00