


Legend

- WATER SYSTEM PRESSURE WATER MAINS
- (W) POTABLE WATER SUPPLY WELL
- PROPERTY LINE
- PROPOSED LOT LINE ADJUSTMENT
- PROPOSED EASEMENT

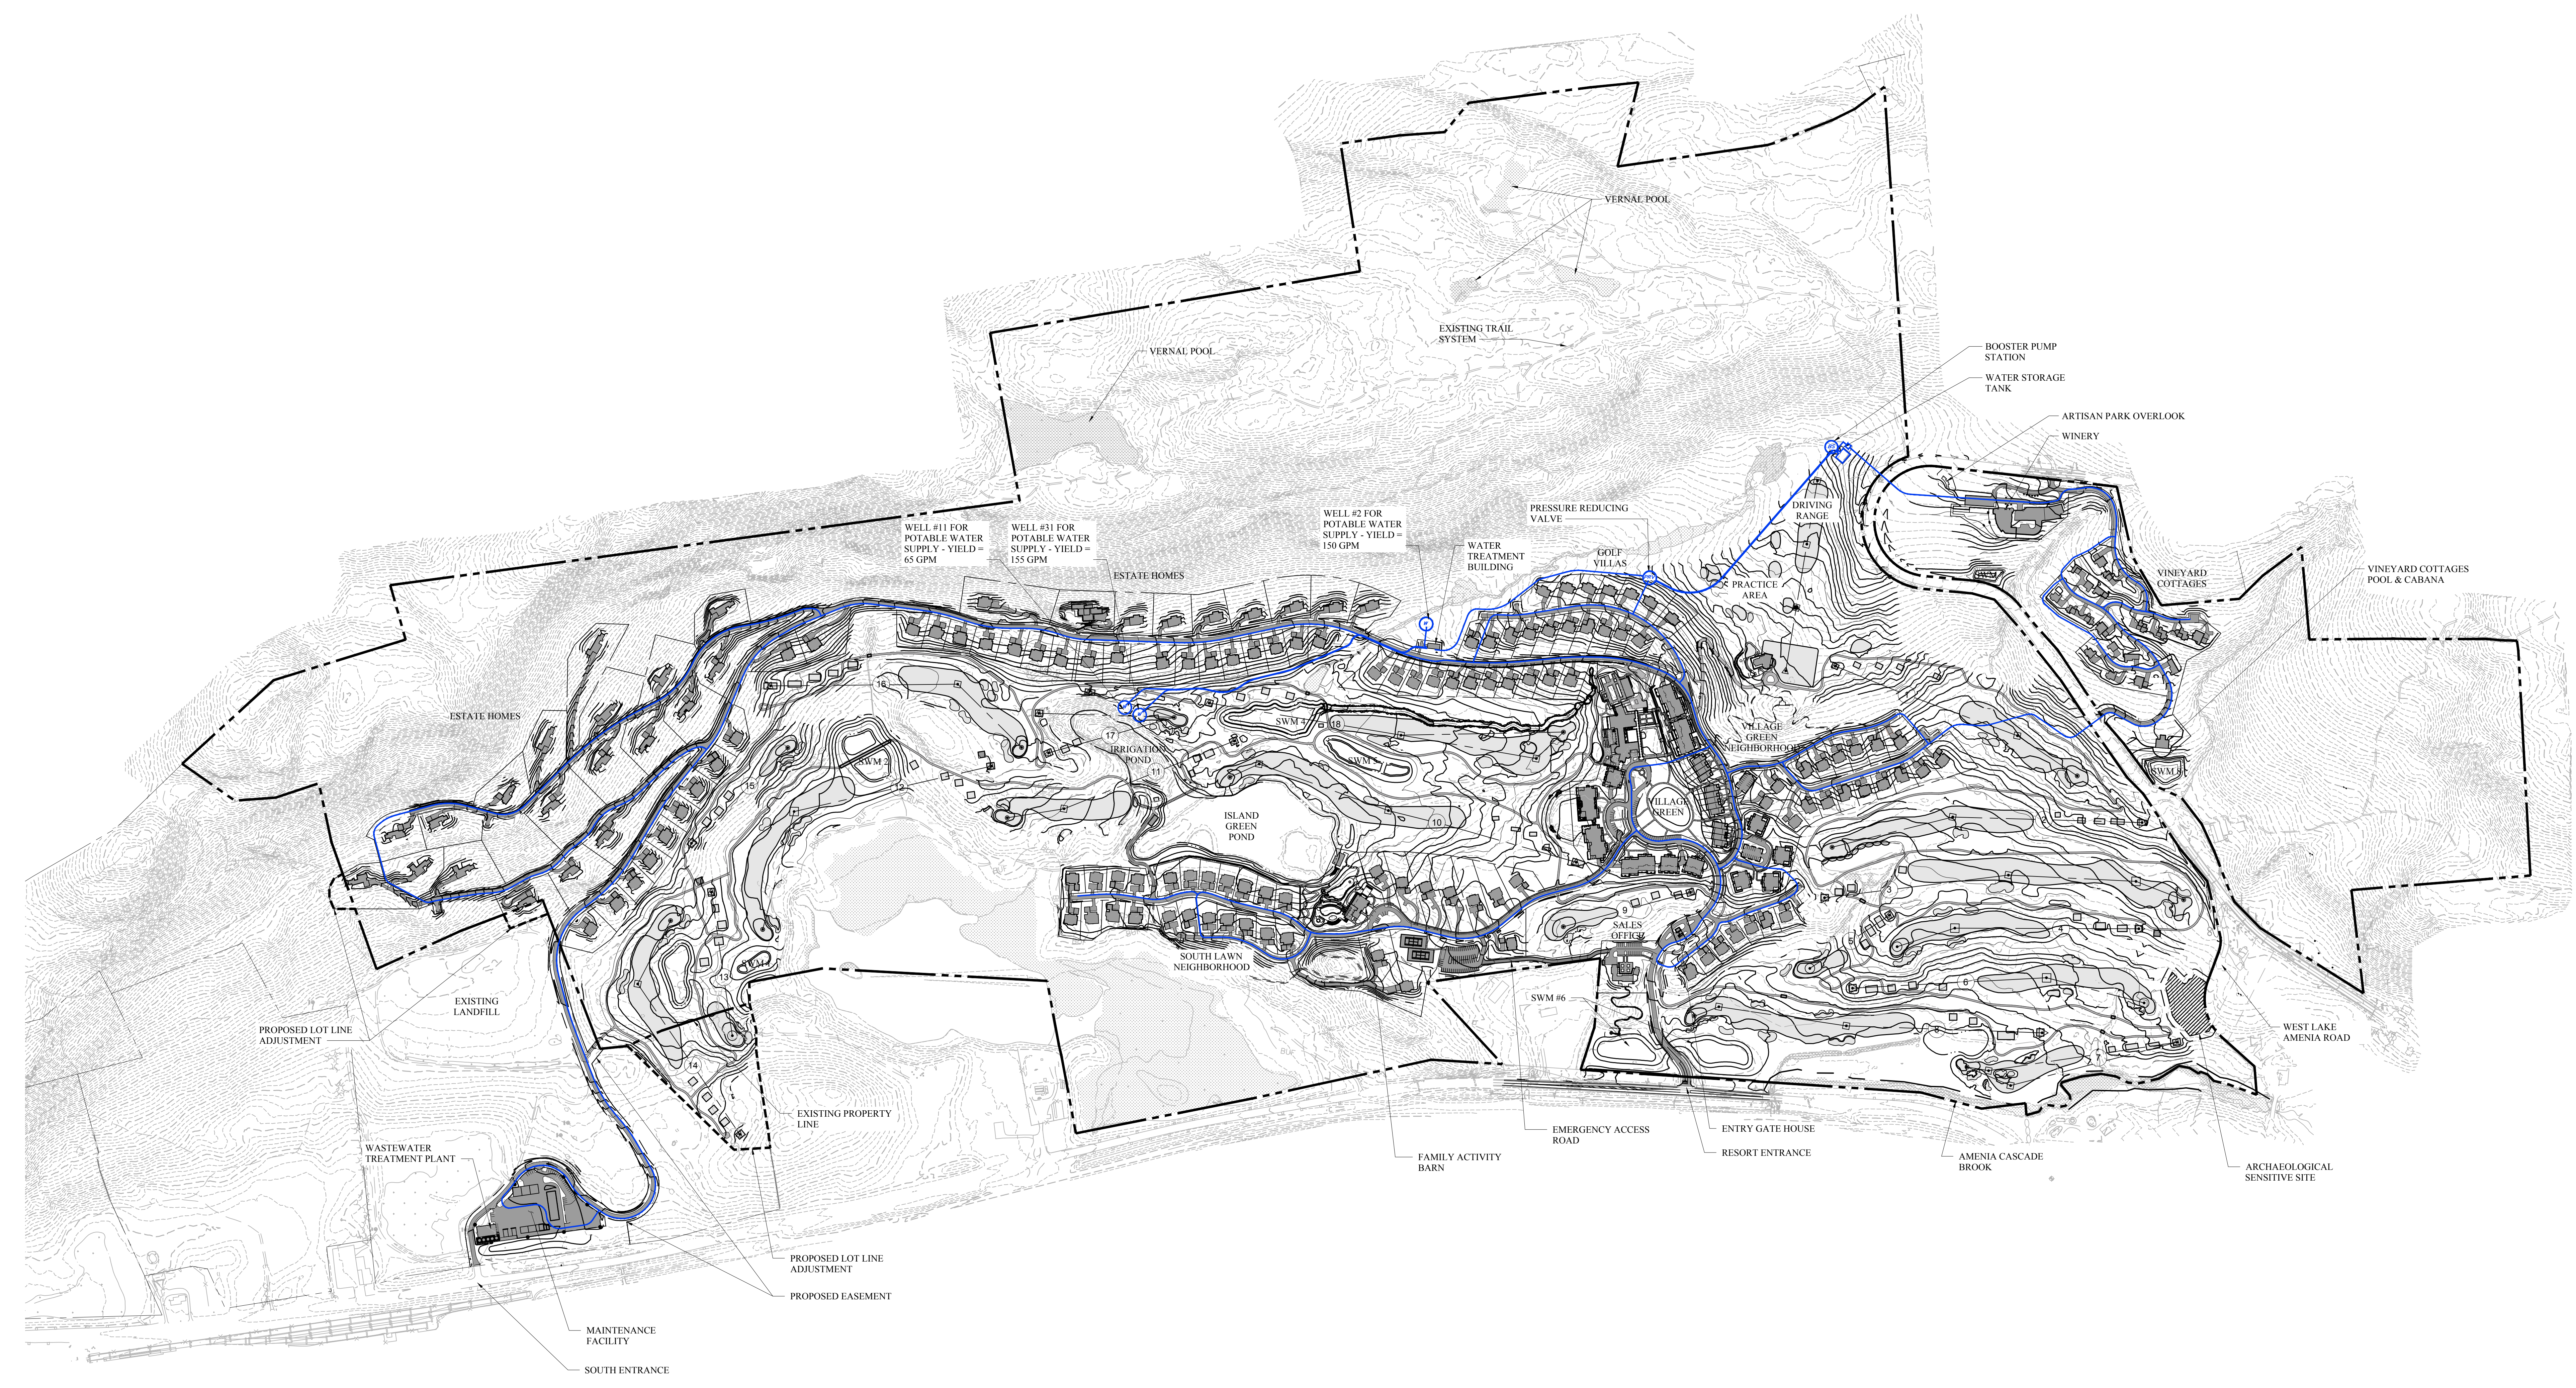

OWNER:
Silo Ridge Ventures, LLC
 5021 Route 44
 Amenia, New York 12501
 845.373.8020

ARCHITECTS, PLANNERS, LANDSCAPE ARCHITECTS:
HART | HOWERTON
 10 East 40th Street, New York, NY 10016
 Tel: 212.683.5631 Fax: 212.481.3768
 E-mail: NY@hart-howerton.com

GOLF COURSE DESIGNERS:
FAZIO DESIGN
 401 N. Main St., Ste. 400
 Hendersonville, North Carolina 28792
 828.693.0052 • FAX 828.693.0071

ENVIRONMENTAL PLANNING & CIVIL ENGINEERING:
VHB
Engineering, Surveying & Landscape Architecture, PC
 Planning
 Transportation
 Land Development
 Environmental Services
 50 Main Street, Suite 360
 White Plains, New York 10606
 914.467.6600 • FAX 914.761.3759

WASTEWATER AND WATER DESIGN:
CEDARWOOD ENGINEERING SERVICES, PLLC
 CIVIL & ENVIRONMENTAL ENGINEERING
 8-12 Dues St., Suite 303
 Oneonta, NY 487.432.8073
 248 Main St., PO Box 203
 North Creek, NY 518.251.5160

PROJECT SURVEYOR:
Kirk K. Horton, Land Surveyor
 NYS License No. 049954
 9 Broadway
 Amenia, New York 12501
 845.373.7809

KEY MAP:

 N
 300 0 300 600
 SCALE IN FEET

2	PER TOWN COMMENTS	1/9/15	AKB
1	PER TOWN COMMENTS	6/79/14	AKB
Rev.	Revision	Date	Prepared

Designed by: _____ Drawn by: _____ Checked by: _____
 CAD checked by: _____ Approved by: _____
 Date: As Shown Date: March 3, 2014
 Project Title: _____

**Silo Ridge
 Resort Community
 Master Development Plan
 4651 Route 22
 Amenia, New York**

Issued for:
**Amended Special Use Permit/
 Master Development Plan
 Approval
 Not Issued for Construction**

Project Title:
**Overall Water Supply
 System Master Plan**

Sheet Number: _____
U-2
 Sheet 29 of 41
 Project Number
29011.00