


PHASING SCHEDULE

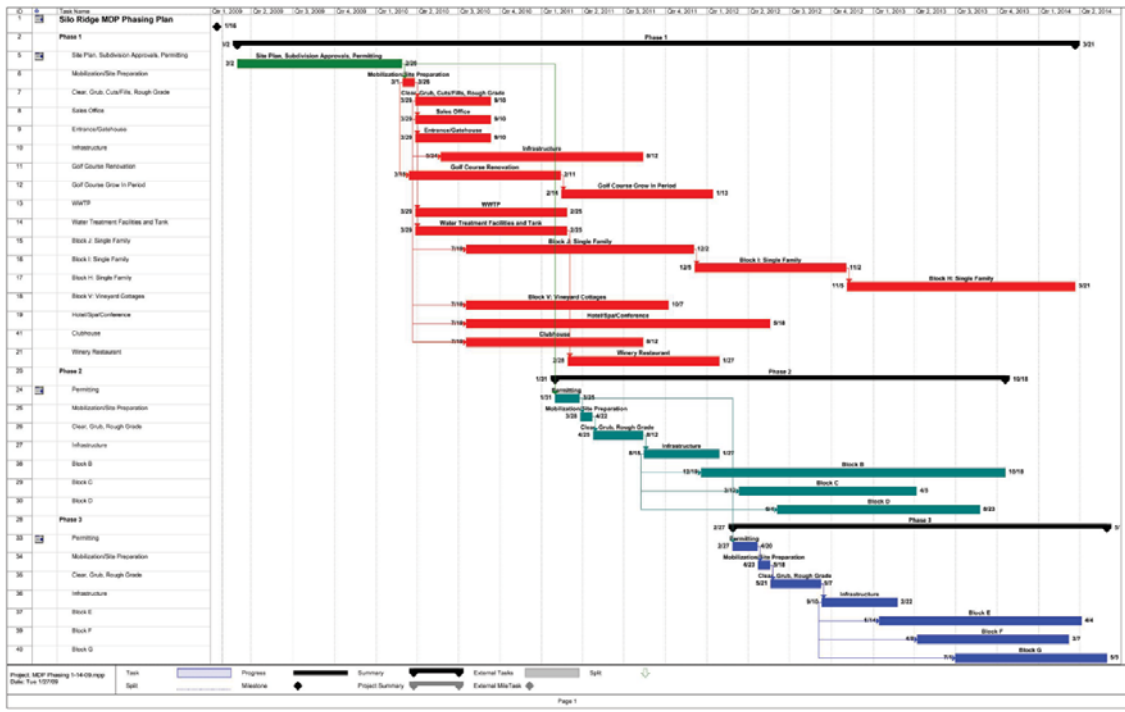

- LEGEND:**
- OVERALL PROJECT BOUNDARY
 - PROPOSED BUILDINGS
 - PROPOSED PRIVATE ROAD
 - PROPOSED GOLF GREEN AND FAIRWAY
 - PHASE ONE
 - PHASE TWO
 - PHASE THREE
 - BLOCK REFERENCE (SEE PHASING SCHEDULE)



ARCHITECT OF RECORD - RESORT

Jf Jensen Fey
PHONE 425.216.0318 FAX 425.216.0329
7730 Leary Way, Richmond, WA 98052

ARCHITECT OF RECORD - RESIDENTIAL

MINNO & WASKO
ARCHITECTS AND PLANNERS

SURVEY, PLANNING AND ENGINEERING

CHAZEN ENGINEERING, LAND SURVEYING
& **LANDSCAPE ARCHITECTURE CO., P.C.**

GOLF COURSE ARCHITECT

ERNIE ELS DESIGN

NATURAL RESOURCE MANAGEMENT PLAN

AUDUBON INTERNATIONAL

WATER AND WASTEWATER TREATMENT FACILITIES

DELAWARE OPERATIONS, INC.

NOTES:

No.	ISSUE	DATE
1	MASTER DEVELOPMENT PLAN FOR SPECIAL USE PERMIT	03-30-09
2	MASTER DEVELOPMENT PLAN FOR SPECIAL USE PERMIT	04-09-09
3	RE-ISSUE MASTER DEVELOPMENT PLAN	09-16-08
4	MASTER DEVELOPMENT PLAN	04-03-08

KEY PLAN

SILO RIDGE RESORT COMMUNITY
AMENIA, NY

ROBERT A.M. STERN ARCHITECTS, LLP
460 WEST 34TH STREET, NEW YORK, NY 10001
TEL (212) 967-5100 • FAX (212) 967-5500

HIGHER GROUND COUNTRY CLUB MANAGEMENT CO., LLC
SILO RIDGE COUNTRY CLUB
P.O. BOX 88
AMENIA, NY 12501

OVERALL PHASING PLAN

Project No.	Date
10454.02	04/03/08

CAD File No.	Scale
	1"=240'

Drawing No. **SP-6**

Copyright (c) 2006 Robert A.M. Stern Architects