


DRAWING LEGEND

- AREAS OF SLOPES =>30%
- AREAS OF SLOPES =15-30%
- WETLAND AREA
- 100' NYSDEC WETLAND BUFFER
- GOLF COURSE FAIRWAY, TEES, GREENS
- GOLF COURSE BUNKERS

NOTE:
THE LIMIT OF PROJECT DISTURBANCE LINE SHOWN HEREON DOES NOT INCLUDE THE DISTURBANCE CREATED BY THE REDEVELOPMENT OF THE PROPOSED GOLF COURSE. FOR CONVENIENCE PURPOSES THE LAYOUT OF THE GOLF COURSE IS SHOWN.

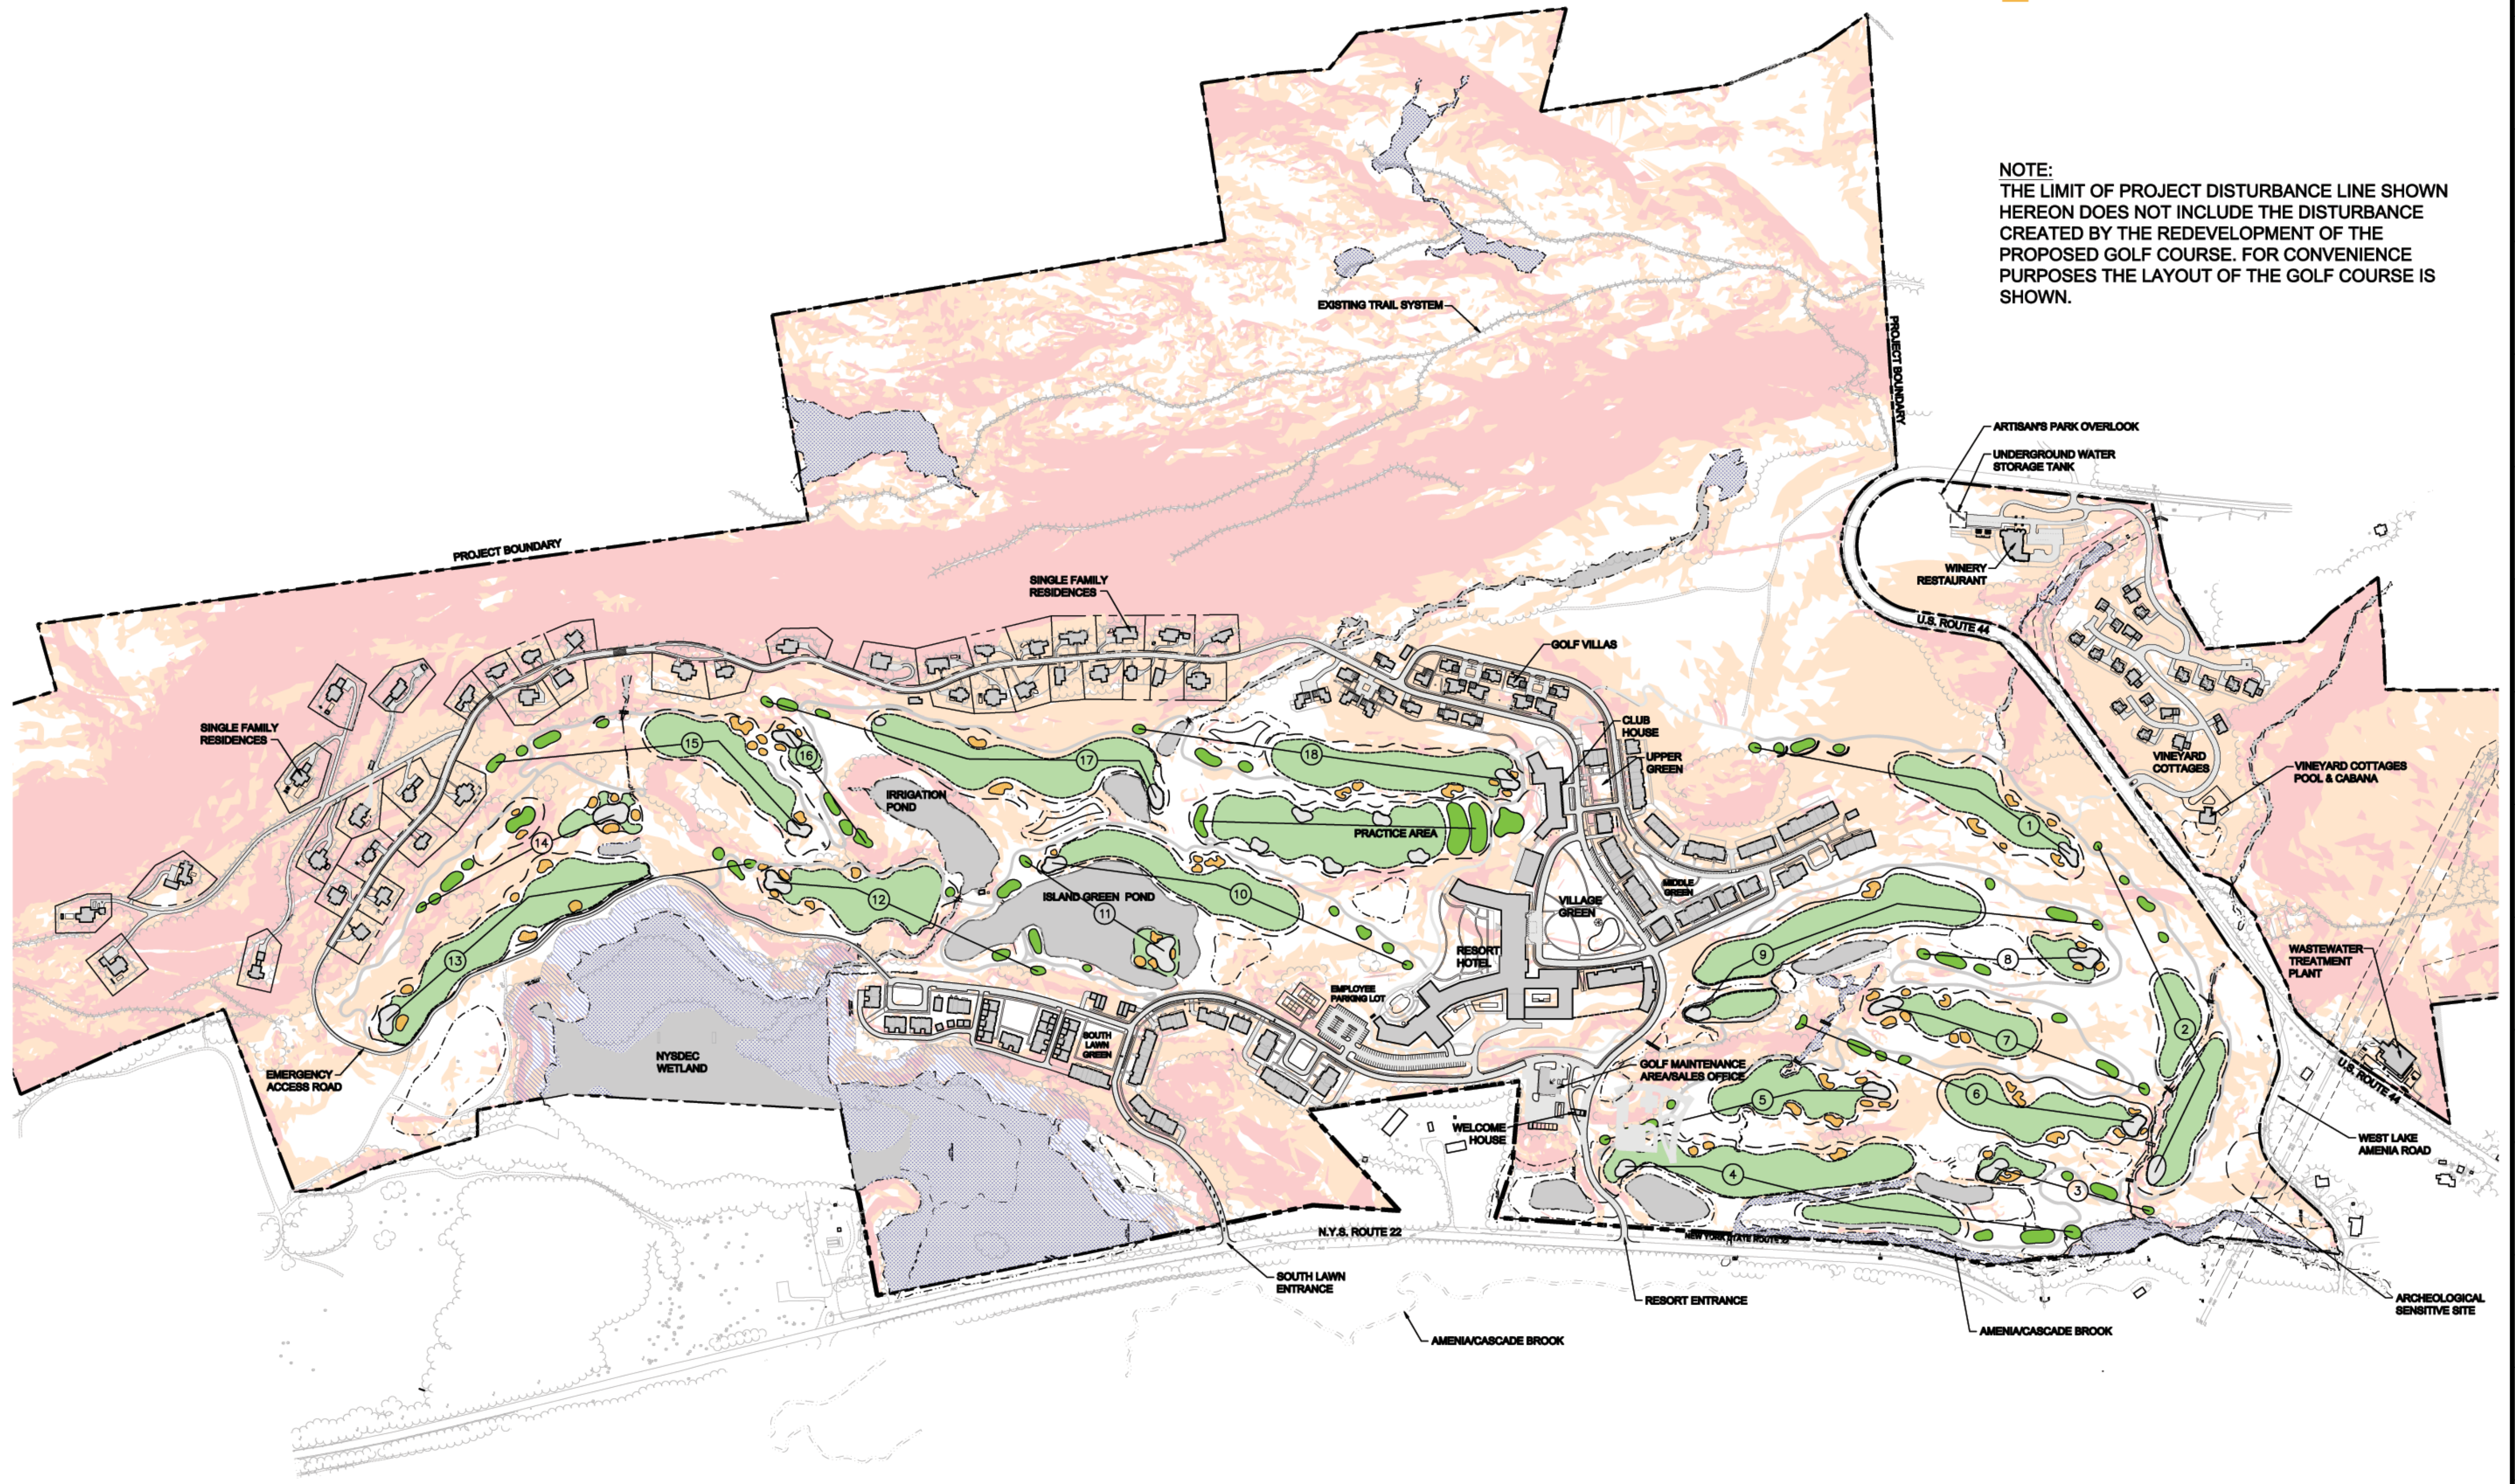

ARCHITECT OF RECORD - RESORT

Jf Jensen Fey
PHONE 425.216.0318 FAX 425.216.0329
7730 Leary Way, Redmond, WA 98052

ARCHITECT OF RECORD - RESIDENTIAL

MINNO & WASKO
ARCHITECTS AND PLANNERS
1400 MARKET LANE, SUITE 100
LANHAMVILLE, NY 10950
TEL: (845) 997-4000
FAX: (845) 997-4060

SURVEY, PLANNING AND ENGINEERING

HAZEN ENGINEERING, LAND SURVEYING & LANDSCAPE ARCHITECTURE CO., P.C.
1000 WEST 10TH STREET
ANN ARBOR, MI 48106
TEL: (734) 769-3000
FAX: (734) 769-3001

GOLF COURSE ARCHITECT

ERNIE ELS DESIGN
1001 KENNEDY AVENUE, SUITE 110
JFK, GEORGETOWN, GUYANA
TEL: (592) 621-8877

NATURAL RESOURCE MANAGEMENT PLAN

AUDUBON INTERNATIONAL
P.O. BOX 328
CARY, NC 27513

WATER AND WASTEWATER TREATMENT FACILITIES


DELAWARE OPERATIONS, INC
1400 WEST 10TH STREET
ANN ARBOR, MI 48106
TEL: (734) 445-4070

NOTES:

No.	ISSUE	DATE
4	MASTER DEVELOPMENT PLAN FOR SPECIAL USE PERMIT	03-30-09
3	MASTER DEVELOPMENT PLAN FOR SPECIAL USE PERMIT	01-09-09
2	RE-ISSUE MASTER DEVELOPMENT PLAN	09-16-08
1	MASTER DEVELOPMENT PLAN	04-03-08

KEY PLAN

[Key Plan Diagram]	
--------------------	--

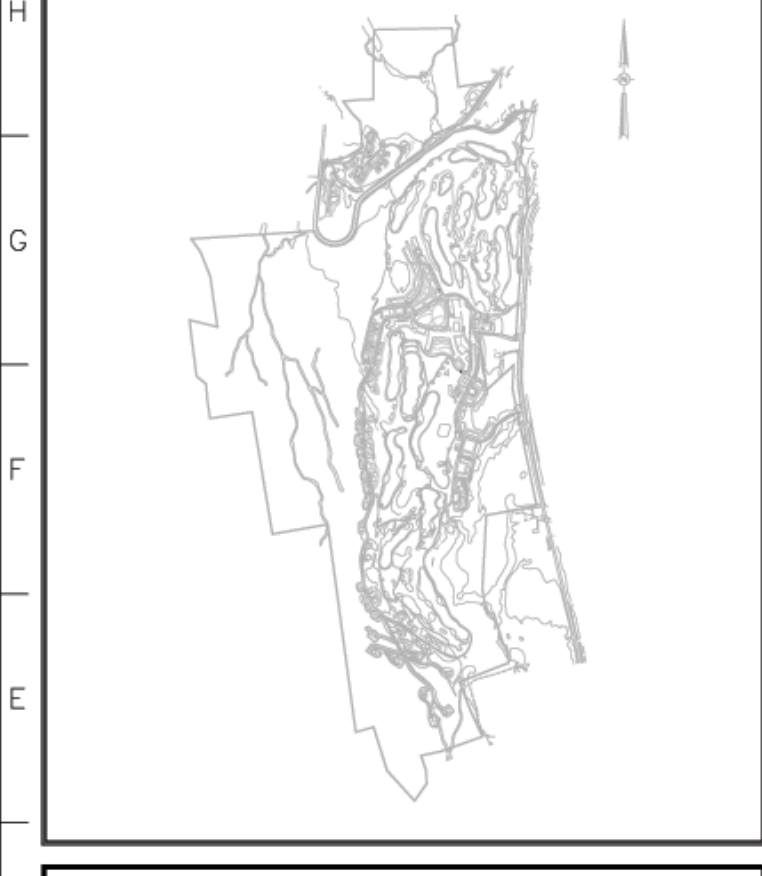

SILLO RIDGE RESORT COMMUNITY
AMENIA, NY

ROBERT A.M. STERN ARCHITECTS, LLP
460 WEST 34th STREET, NEW YORK, NY 10001
TEL (212) 967-6100 • FAX (212) 967-6688

HIGHER GROUND COUNTRY CLUB MANAGEMENT CO., LLC
SILLO RIDGE COUNTRY CLUB
P.O. BOX 88
AMENIA, NY 12501

ENVIRONMENTAL CONSTRAINTS MAP

Project No.	Date
10454.02	04/03/08
CAD File No.	Scale
	1"=240'
Drawing No.	
ENV-1	