


EXISTING ACREAGE	HABITAT CLASSIFICATION LEGEND
347	FOREST HABITAT
133	GRASSLAND AND SCRUB/SHRUB (INCLUDES APPROXIMATELY 10 ACRES OF IN-PRODUCTION AGRICULTURAL FIELDS)
24	WETLANDS
16	AQUATIC HABITAT A# CURRENT ON-SITE IMPOUNDMENTS AND STREAMS
138	GOLF COURSE ALL IN PLAY TEES, FAIRWAYS, ROUGHS, BUNKERS, GREENS AND CART PATHS
10	RESIDENTIAL AND COMMERCIAL DEVELOPMENT ZONE (INCLUDES LANDSCAPING)
TOTAL ACREAGE = 668	

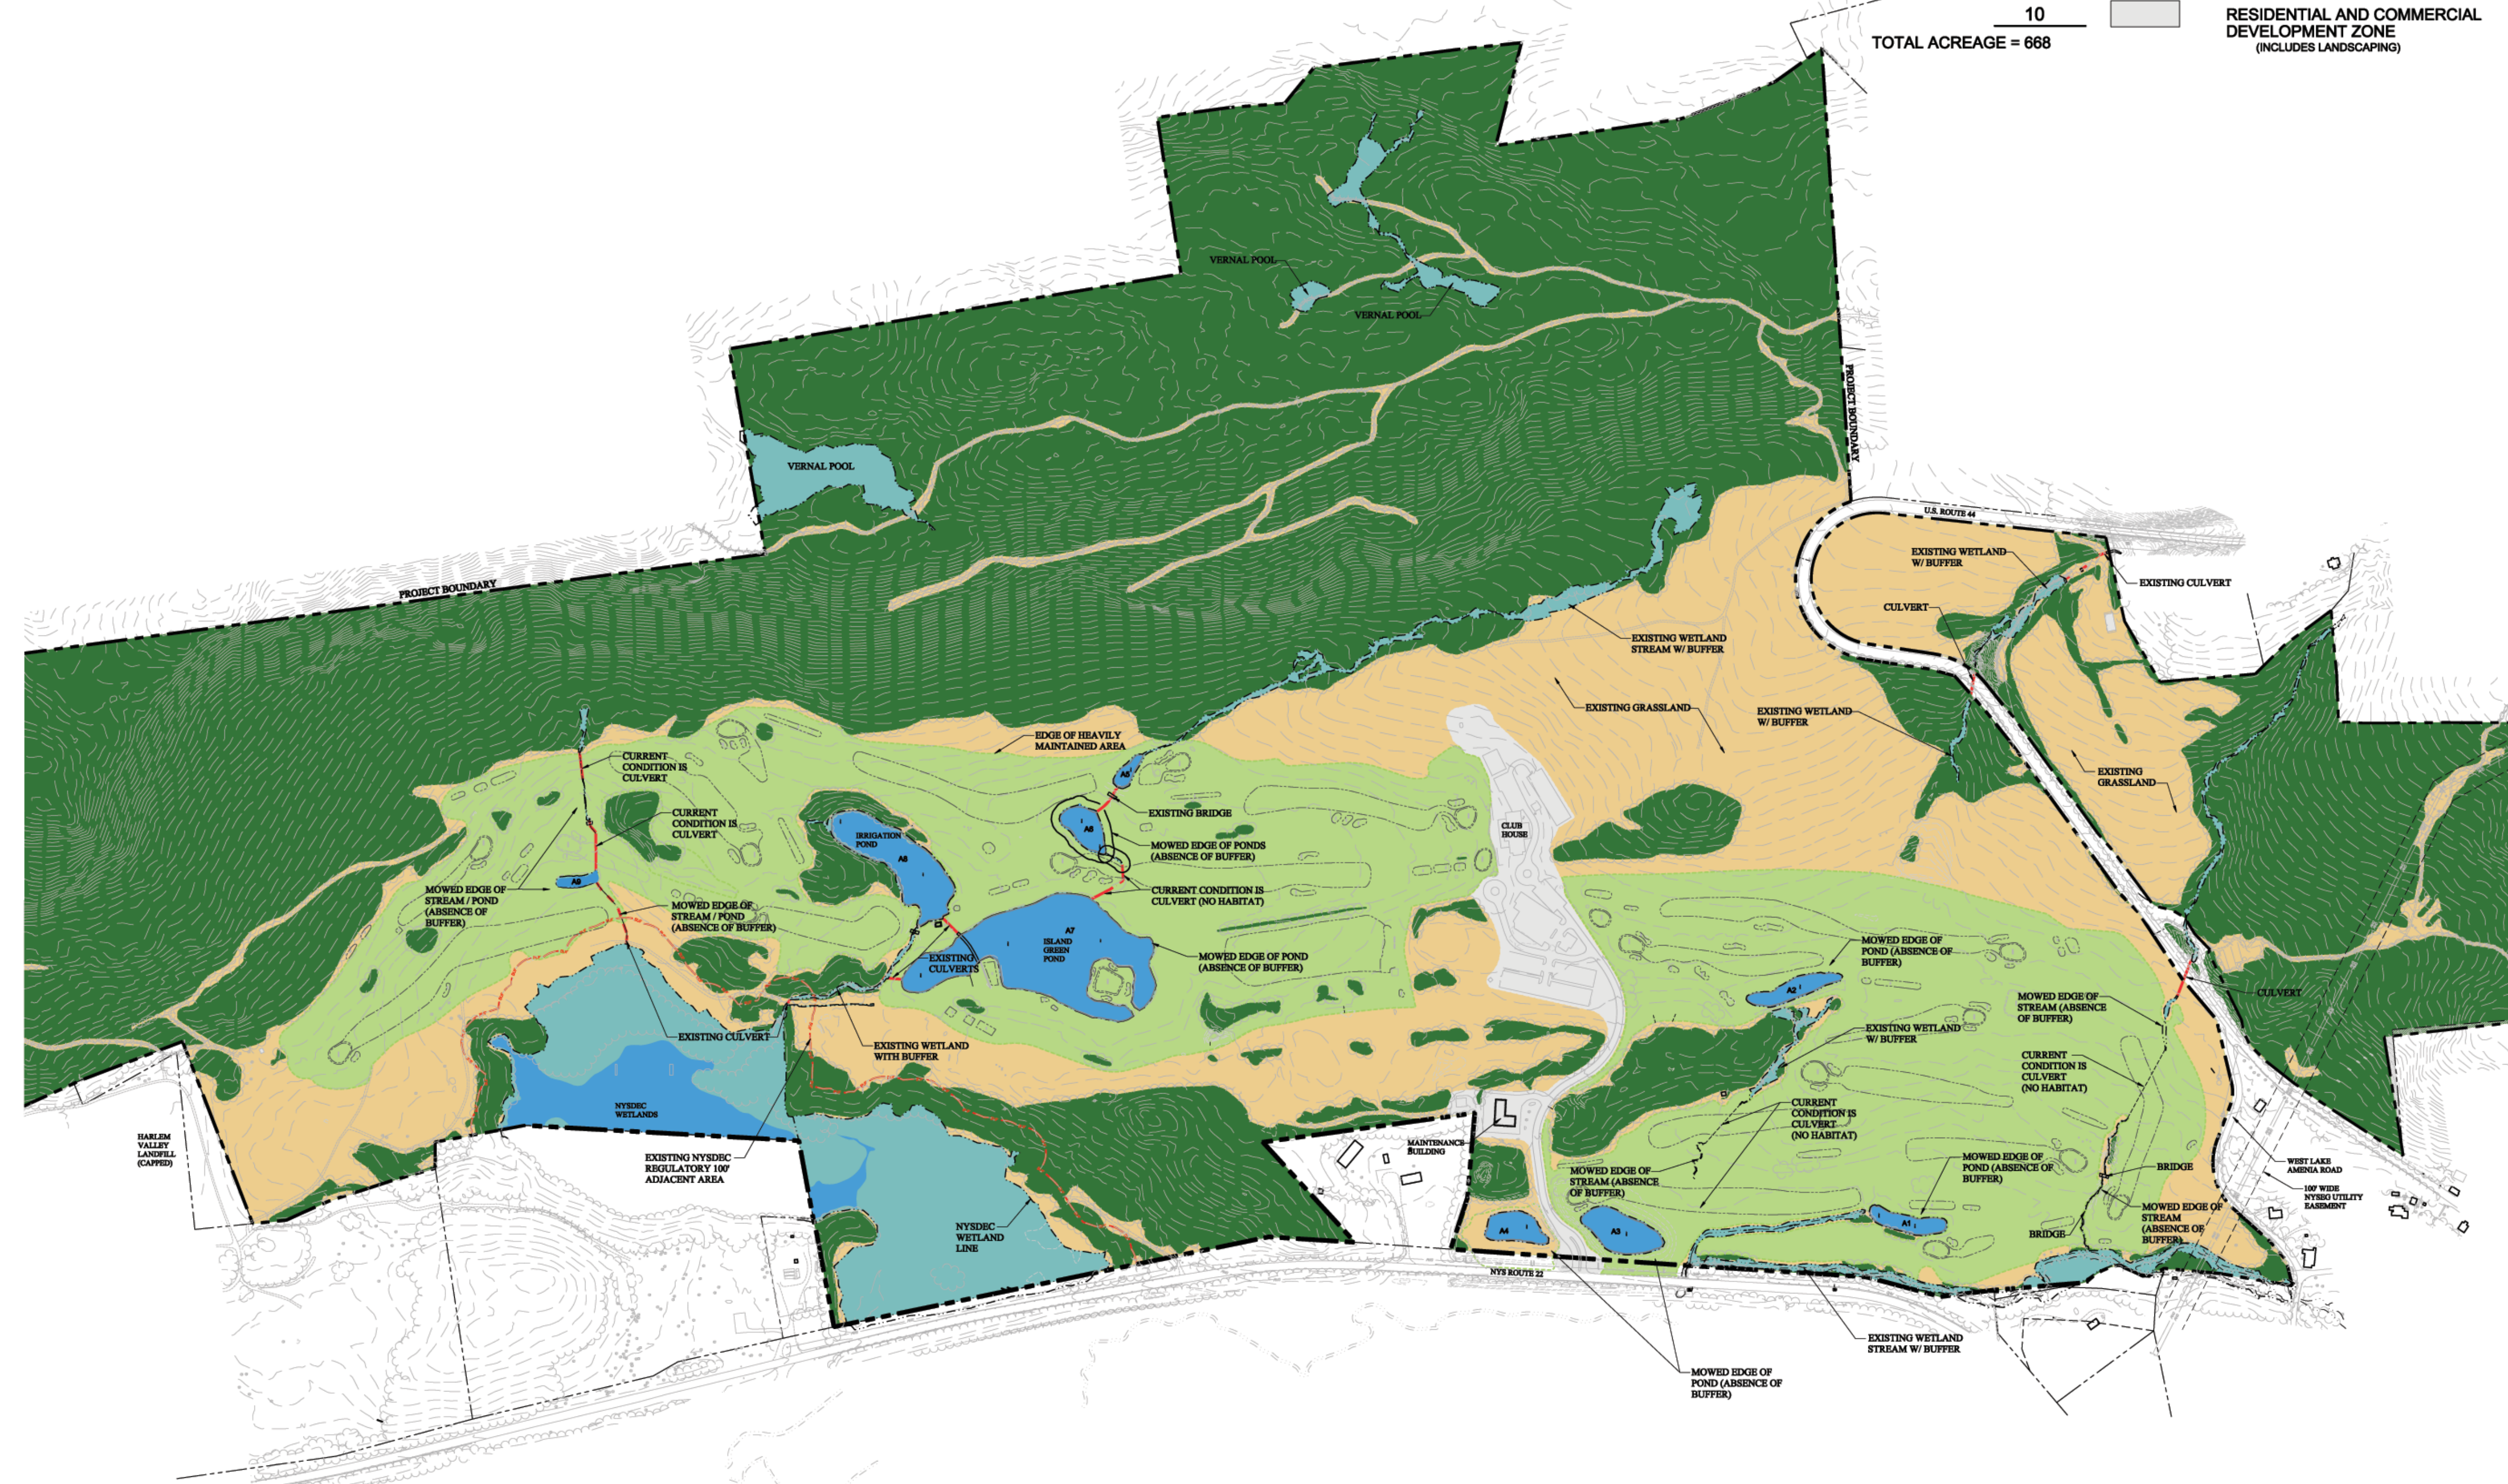

ARCHITECT OF RECORD - RESORT

Jf Jensen Fey
PHONE 425.216.0318 FAX 425.216.0329
7730 Leary Way, Redmond, WA 98052

ARCHITECT OF RECORD - RESIDENTIAL

MINNO & WASKO
ARCHITECTS AND PLANNERS
1000 WEST 10TH STREET, SUITE 100
LAKEHURST, NJ 07033
TEL: (908) 997-4900
FAX: (908) 997-4900

SURVEY, PLANNING AND ENGINEERING

CHAZEN ENGINEERING, LAND SURVEYING
&
LANDSCAPE ARCHITECTURE CO., P.C.
1000 WEST 10TH STREET, SUITE 100
LAKEHURST, NJ 07033
TEL: (908) 997-4900
FAX: (908) 997-4900

GOLF COURSE ARCHITECT

ERNIE ELS DESIGN
1000 WEST 10TH STREET, SUITE 100
LAKEHURST, NJ 07033
TEL: (908) 997-4900
FAX: (908) 997-4900

NATURAL RESOURCE MANAGEMENT PLAN

AUDUBON INTERNATIONAL
P.O. BOX 228
CARY, NC 27513


WATER AND WASTEWATER TREATMENT FACILITIES

DELAWARE OPERATIONS, INC
1000 WEST 10TH STREET, SUITE 100
LAKEHURST, NJ 07033
TEL: (908) 997-4900
FAX: (908) 997-4900

NOTES:

No.	ISSUE	DATE
4	MASTER DEVELOPMENT PLAN FOR SPECIAL USE PERMIT	01-30-09
3	MASTER DEVELOPMENT PLAN FOR SPECIAL USE PERMIT	01-09-09
2	RE-ISSUE MASTER DEVELOPMENT PLAN	09-16-08
1	MASTER DEVELOPMENT PLAN	04-03-08

KEY PLAN

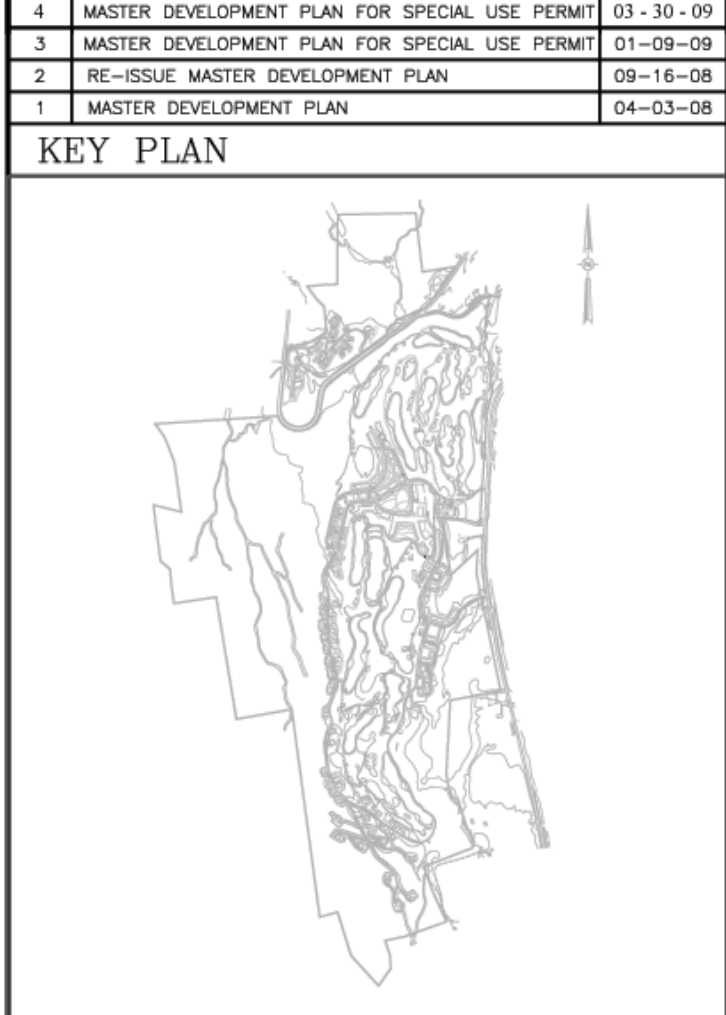

SILO RIDGE RESORT COMMUNITY
AMENIA, NY

ROBERT A.M. STERN ARCHITECTS, LLP
460 WEST 34th STREET, NEW YORK, NY 10001
TEL (212) 967-6100 • FAX (212) 967-6688

HIGHER GROUND COUNTRY CLUB MANAGEMENT CO., LLC
SILO RIDGE COUNTRY CLUB
P.O. BOX 88
AMENIA, NY 12501

HABITAT MANAGEMENT PLAN
EXISTING CONDITIONS

Project No.	Date
10454.02	04/03/08
CAD File No.	Scale
	1"=250'
Drawing No.	
ENV-2	

