

ARCHITECT OF RECORD - RESORT

J|f Jensen Fey
 PHONE 425.216.0318 FAX 425.216.0325
 7730 Leary Way, Redmond, WA 98052

ARCHITECT OF RECORD - RESIDENTIAL

MINNO & WASKO
 ARCHITECTS AND PLANNERS
 81 LAMBERT LANE, SUITE 100
 CAMDENVILLE, OH 44829
 TEL: (419) 897-0900
 FAX: (419) 897-7000

SURVEY, PLANNING AND ENGINEERING

CHAZEN ENGINEERING, LAND SURVEYING
 LANDSCAPE ARCHITECTURE CO., P.C.
 10000 Highway 100, Suite 100
 Phone: (410) 884-1888
 10000 Highway 100, Suite 100
 Phone: (410) 884-1888
 10000 Highway 100, Suite 100
 Phone: (410) 884-1888
 10000 Highway 100, Suite 100
 Phone: (410) 884-1888

GOLF COURSE ARCHITECT

ERNIE ELS DESIGN
 1001 NORTHVALE AVENUE, SUITE 100
 LOS ANGELES, CALIFORNIA 90024


NATURAL RESOURCE MANAGEMENT PLAN
 AUDUBON INTERNATIONAL
 P.O. BOX 1204
 CAROL, NC 27012

WATER AND WASTEWATER TREATMENT FACILITIES
 DELAWARE OPERATIONS, INC.
 4121 HAYES BLVD., SUITE 300
 HUNTSVILLE, AL 35894
 TEL: (256) 832-8000

NOTES:

No.	ISSUE	DATE
4	MASTER DEVELOPMENT PLAN for SPECIAL USE PERMIT	03-30-09
3	MASTER DEVELOPMENT PLAN for SPECIAL USE PERMIT	01-09-09
2	RE-ISSUE MASTER DEVELOPMENT PLAN	09-16-08
1	MASTER DEVELOPMENT PLAN	04-03-08

KEY PLAN

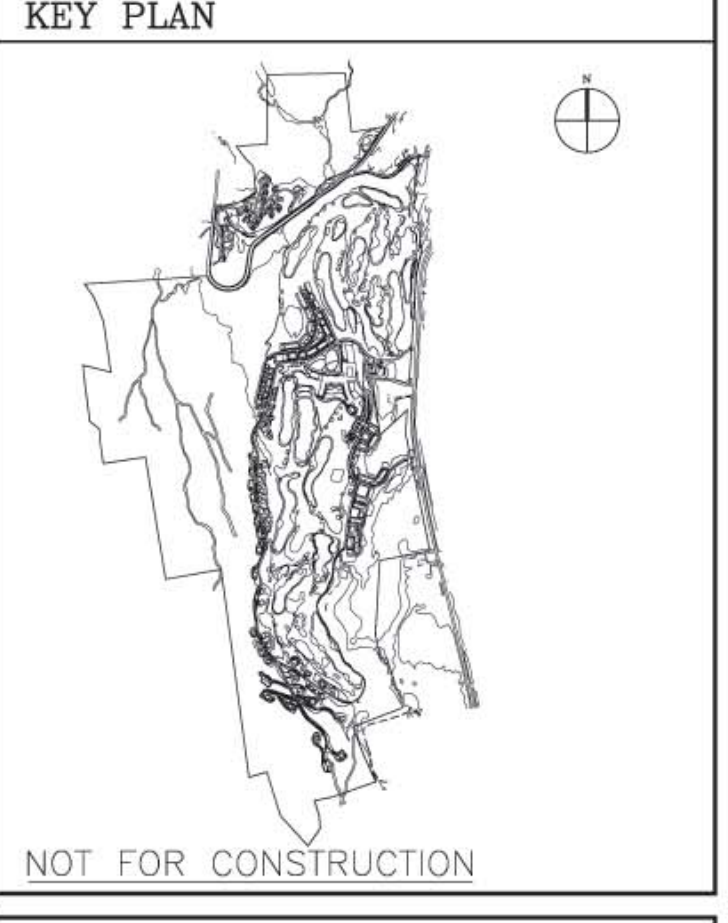

SILO RIDGE RESORT COMMUNITY
 AMENIA, NY

ROBERT A.M. STERN ARCHITECTS, LLP
 460 WEST 341st STREET, NEW YORK, NY 10001
 TEL: (212) 967-5100 - FAX: (212) 967-5568

HIGHER GROUND COUNTRY CLUB MANAGEMENT CO., LLC
 SILO RIDGE COUNTRY CLUB
 P.O. BOX 88
 AMENIA, NY 12501

SITE DIAGRAM
 WALLS

Project No. A26030 Date 04-08-08
 CAD File No. Scale AS NOTED
 Drawing No.

LA-3

Walls

Due to the hilly site conditions and the rural setting, walls are an important component of the design as they provide a material tie-in to the surrounding agricultural lands. Retaining walls are used to create outdoor rooms for individual units sited on hillsides as well as to differentiate the golf course from the adjacent residences. Wall heights have been restricted to a maximum of 6'-8", where greater grade changes need to be accommodated, multiple lower, stepped walls, softened with planting, are used. Most site walls—retaining or free-standing—are to be constructed of local stone. Walls attached or immediately adjacent to buildings will be more architectural in character, with a concrete structure and veneered stone face. Walls located in remoter parts of the landscape will be rustic in appearance and construction; either dry-laid or with mortar deeply raked back (to appear dry-laid). In certain locations stone retaining walls give a uniform and distinctive character to the streetscape.

