


K1 SECTION THROUGH SHARED GARDENS
SCALE: 1/8" = 1'-0"

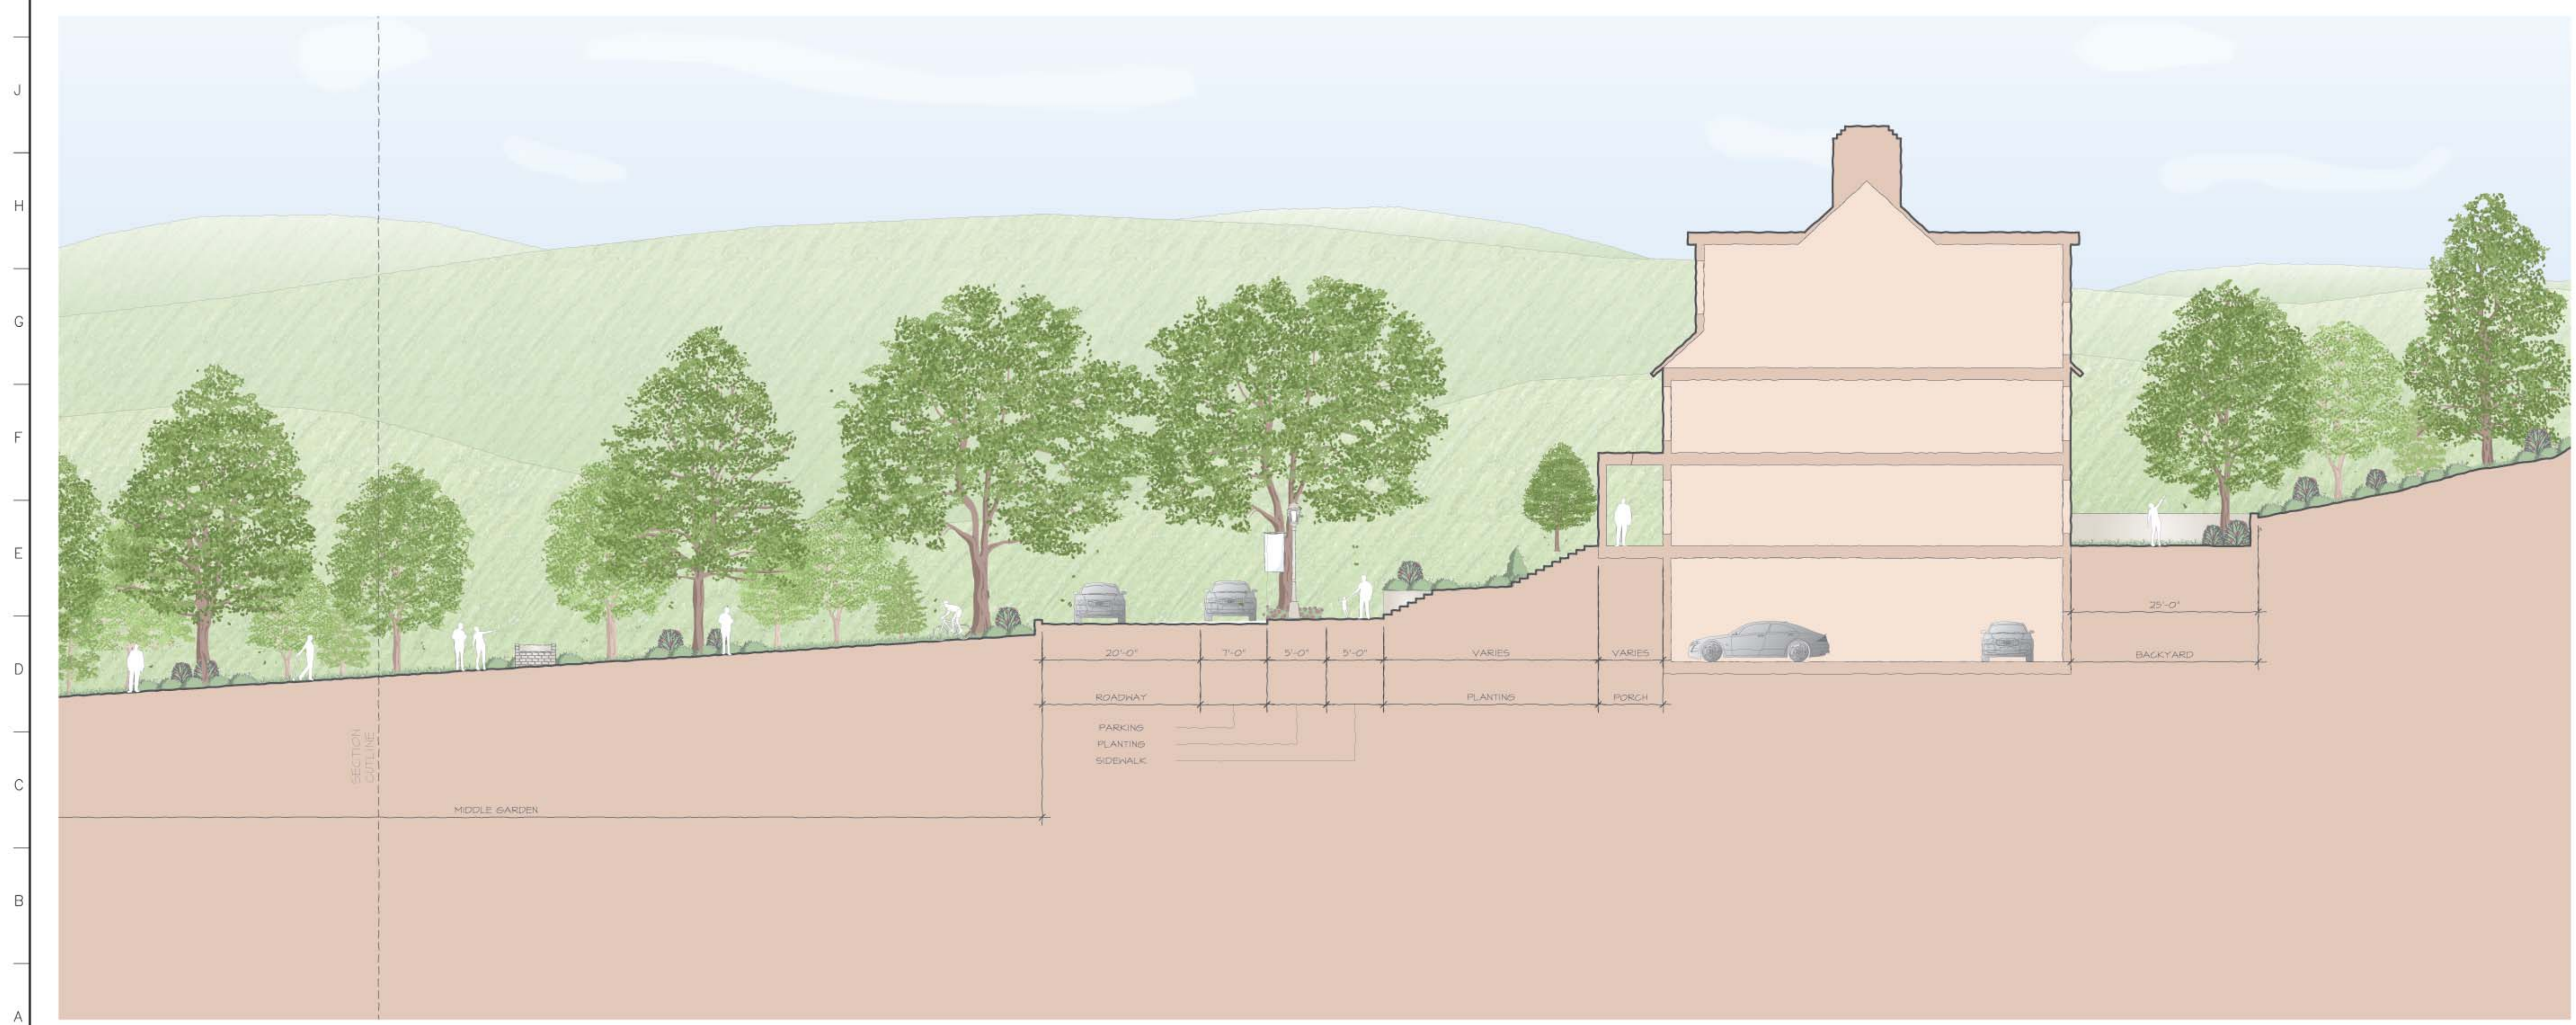

A1 SECTION THROUGH SHARED GARDENS
SCALE: 1/8" = 1'-0"

ARCHITECT OF RECORD - RESORT

Jensen Fey
PHONE 425.216.0318 FAX 425.216.0329
7730 Leary Way, Redmond, WA 98052

ARCHITECT OF RECORD - RESIDENTIAL

MINNO & WASKO
ARCHITECTS AND PLANNERS

81 LAMBERT LANE, SUITE 100
LANSINGVILLE, NY 12110
TEL: (518) 537-0400
FAX: (518) 537-7503

SURVEY, PLANNING AND ENGINEERING

CHAZEN ENGINEERING, LAND SURVEYING & LANDSCAPE ARCHITECTURE CO., P.C.

GOLF COURSE ARCHITECT

ERNIE ELS DESIGN
1007 NORTH VILLAGE AVENUE, SUITE 110
LOS ANGELES, CALIFORNIA 90024

NATURAL RESOURCE MANAGEMENT PLAN

AUDUBON INTERNATIONAL
P.O. BOX 1204
CAROL, NC 27012


WATER AND WASTEWATER TREATMENT FACILITIES

DELAWARE OPERATIONS, INC.
4122 ROUTE 41, SUITE 301
HUNTSVILLE, NY 14869
TEL: (716) 653-8113

NOTES:

No.	ISSUE	DATE
4	MASTER DEVELOPMENT PLAN for SPECIAL USE PERMIT	03-30-09
3	MASTER DEVELOPMENT PLAN for SPECIAL USE PERMIT	01-09-09
2	RE-ISSUE MASTER DEVELOPMENT PLAN	09-16-08
1	MASTER DEVELOPMENT PLAN	04-03-08

KEY PLAN

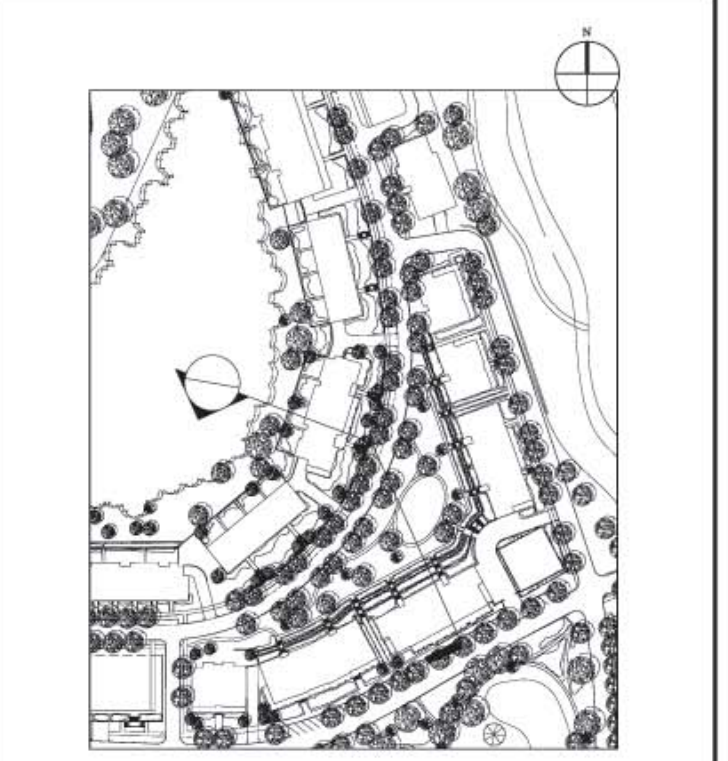

NOT FOR CONSTRUCTION

SILO RIDGE RESORT COMMUNITY
AMENIA, NY

ROBERT A.M. STERN ARCHITECTS, LLP
490 WEST 34th STREET, NEW YORK, NY 10001
TEL: (212) 967-5100 • FAX: (212) 967-5688

HIGHER GROUND COUNTRY CLUB MANAGEMENT CO., LLC
SILO RIDGE COUNTRY CLUB
P.O. BOX 88
AMENIA, NY 12501

SITE SECTION
SHARED GARDENS

Project No.	Date
AC08010	04-08-08
CAD File No.	Scale
	AS NOTED
Drawing No.	
	SP-17