
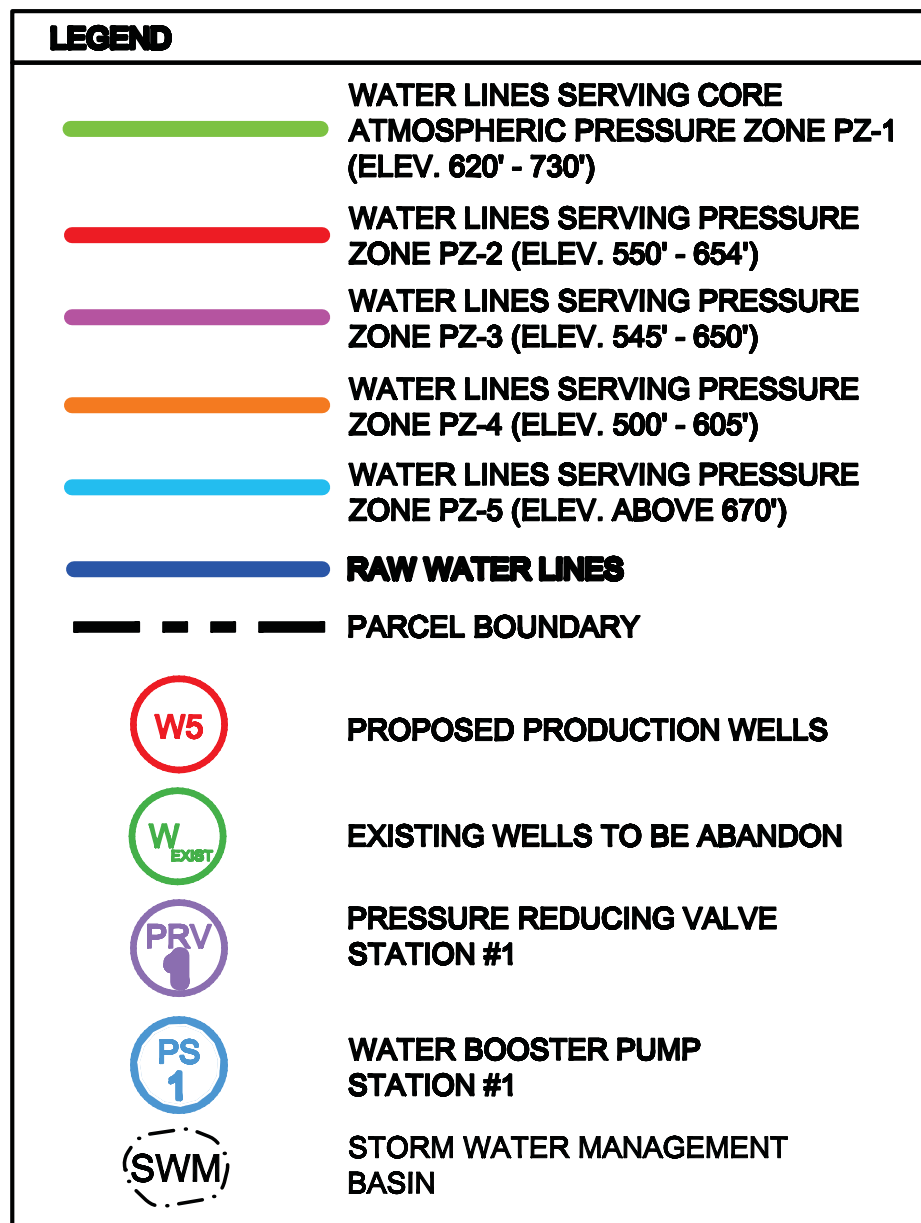



SCHEMATIC WATER SUPPLY SYSTEM DIAGRAM
SPS-6 SCALE: NTS

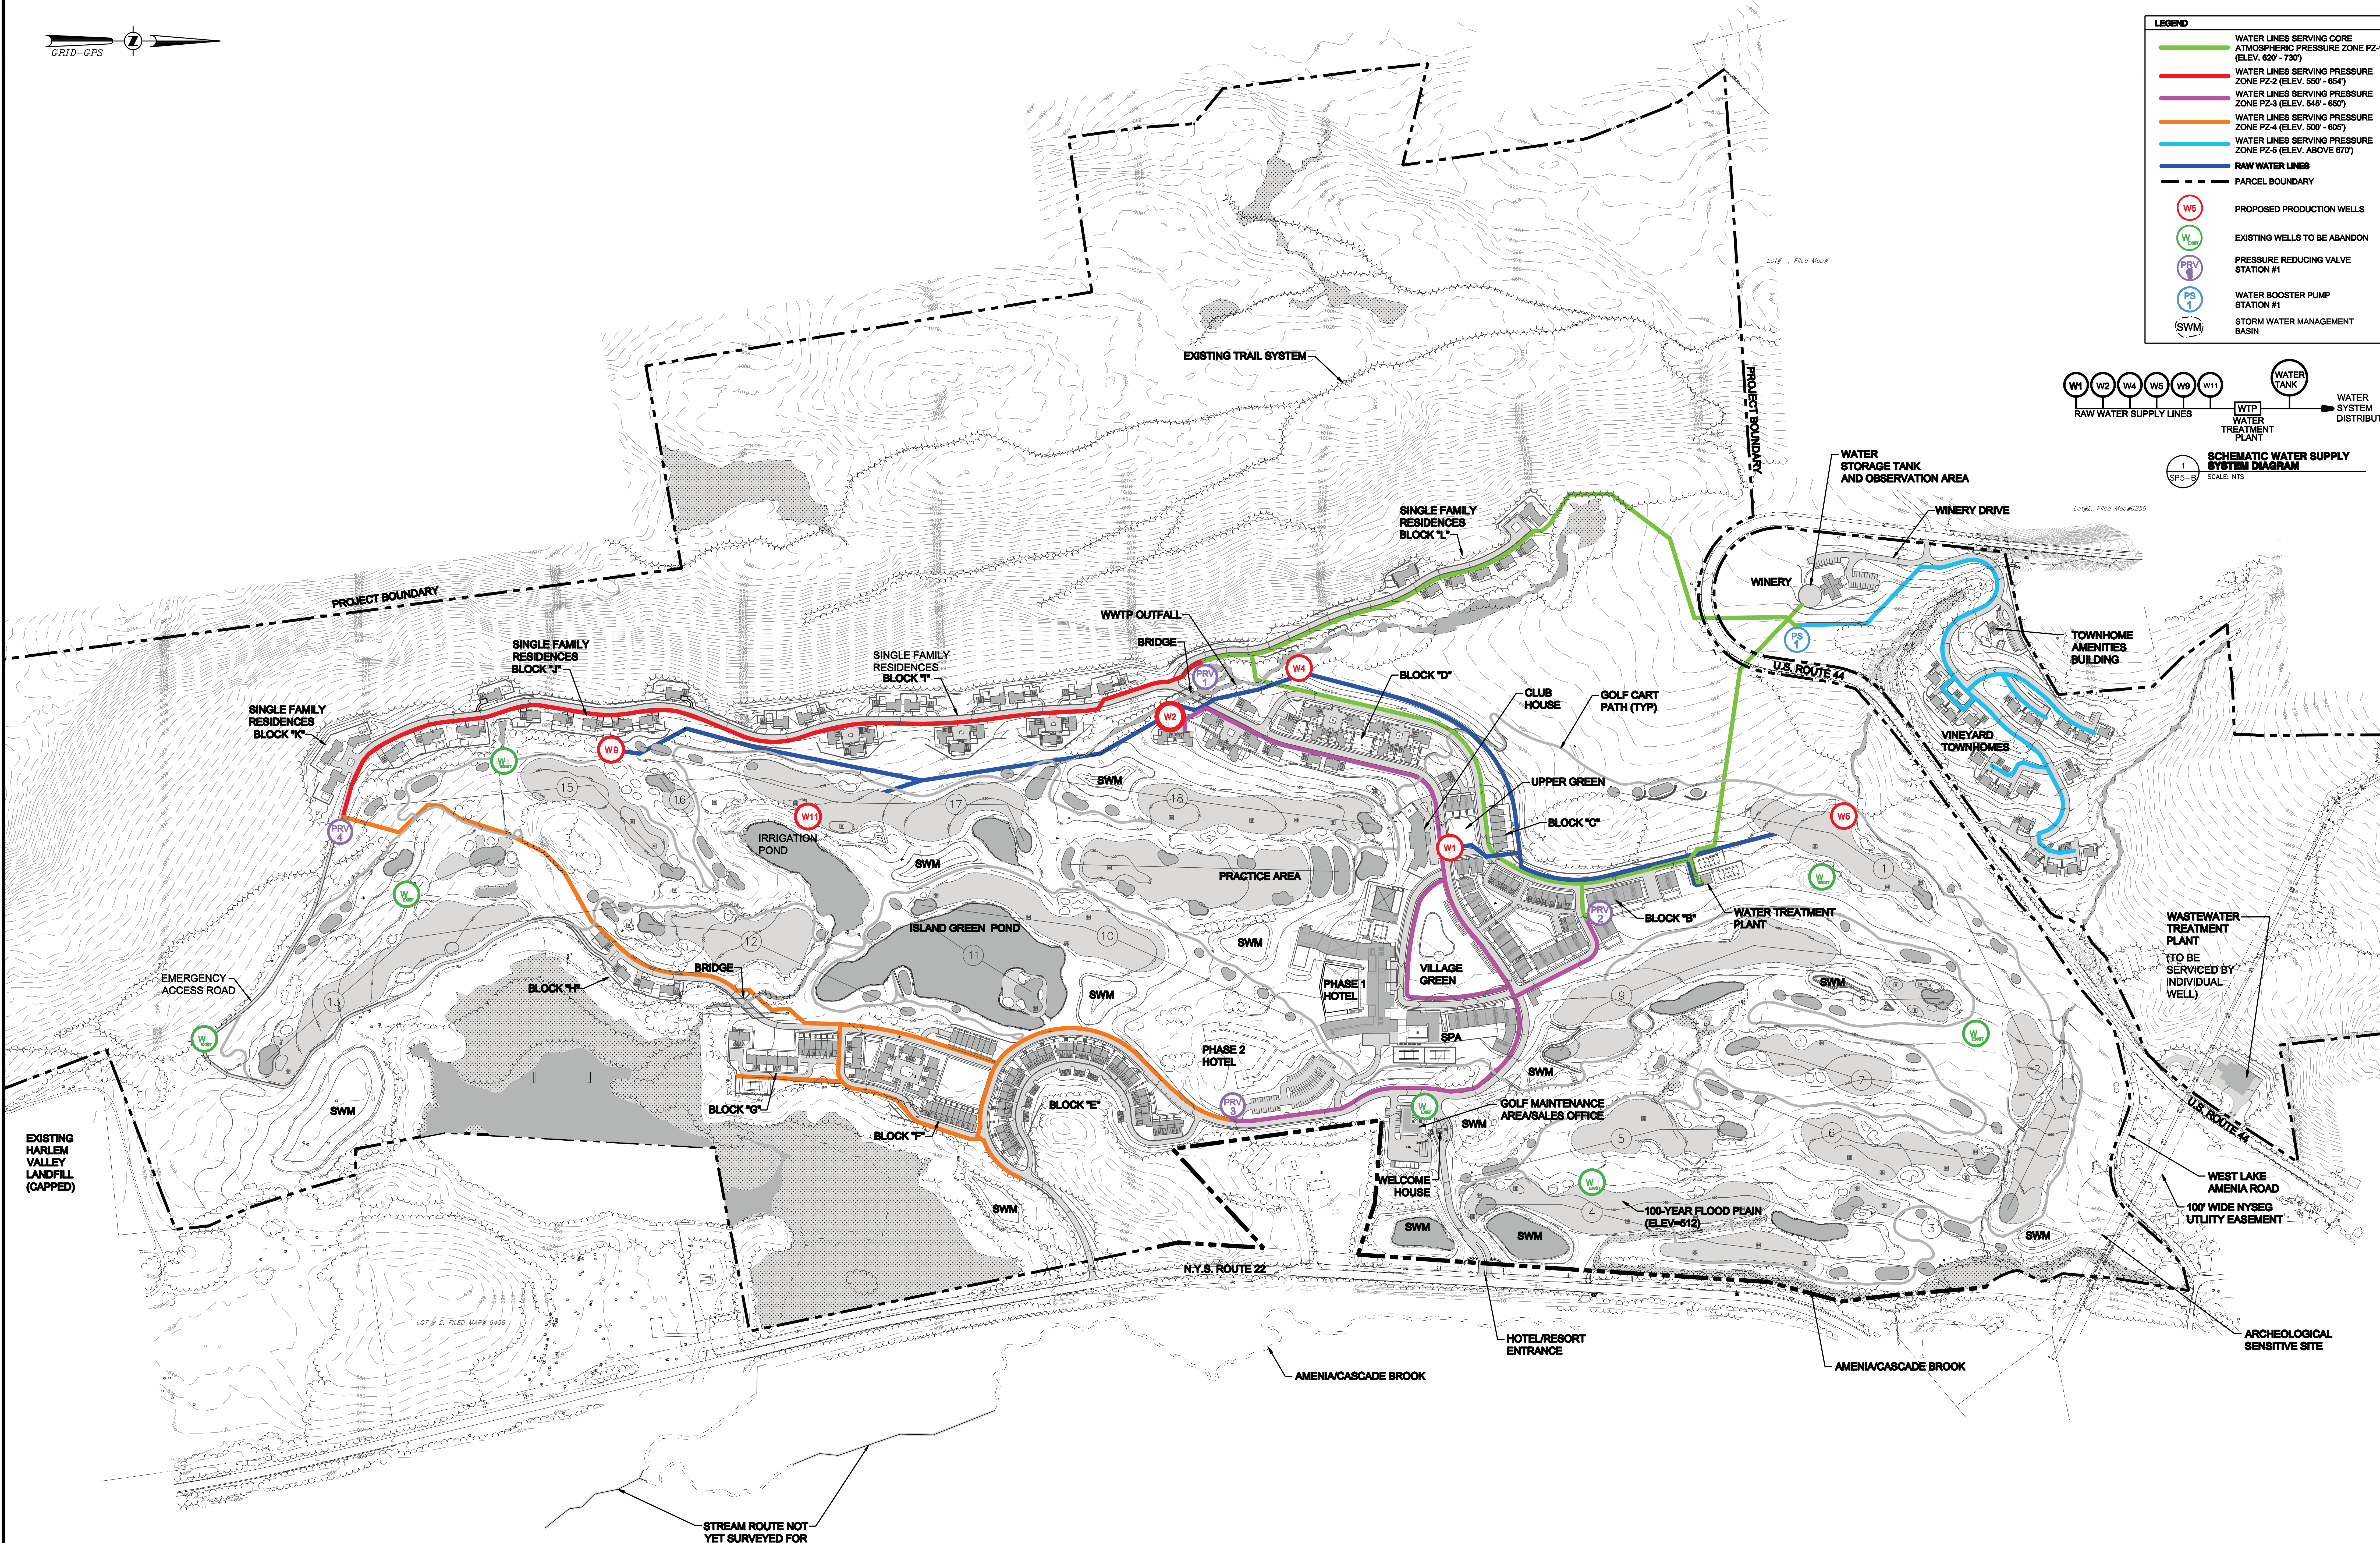


PRELIMINARY
DATE: 06/21/07

ISSUED FOR DEIS COMPLETENESS

**Silo Ridge
Resort Community**

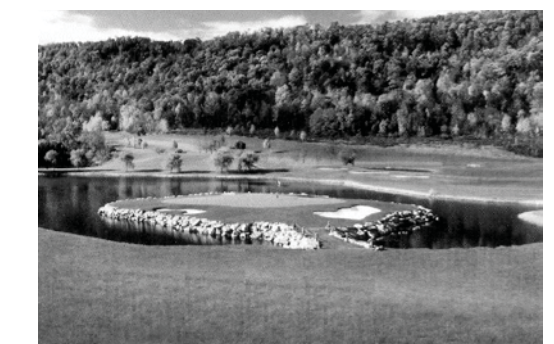

**ROBERT A.M.
STERN
ARCHITECTS**

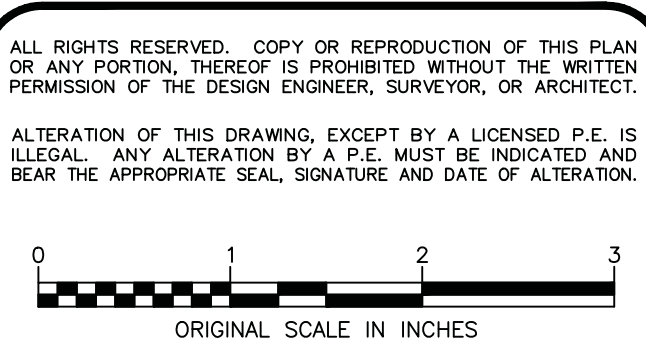

**THE
Chazen
COMPANIES**
Engineers/Surveyors
Planners
Environmental Scientists

CHAZEN ENGINEERING & LAND SURVEYING CO., P.C.

Dutchess County Office: 2110 Route 28
Poughkeepsie, New York 12601
Phone: (845) 454-3880
Capital District Office: 151 West Street
Troy, New York 12180
Phone: (518) 273-0050
Orange County Office: 156 West Street
Newburgh, New York 12550
Phone: (845) 567-1133
North County Office: 120 Oak Street
Geneva, New York 14456
Phone: (518) 812-2013

rev.	date	description

**SILO RIDGE RESORT COMMUNITY
TRADITIONAL NEIGHBORHOOD ALTERNATIVE**

OVERALL WATER SUPPLY SYSTEM MASTER PLAN

TOWN OF AMENIA, DUTCHESS COUNTY, NEW YORK

drawn	checked
C.B.	PRV/JAR
date	scale
6/21/07	1"=200'
project no.	10454.02
sheet no.	SP5-B
	8 of 9