


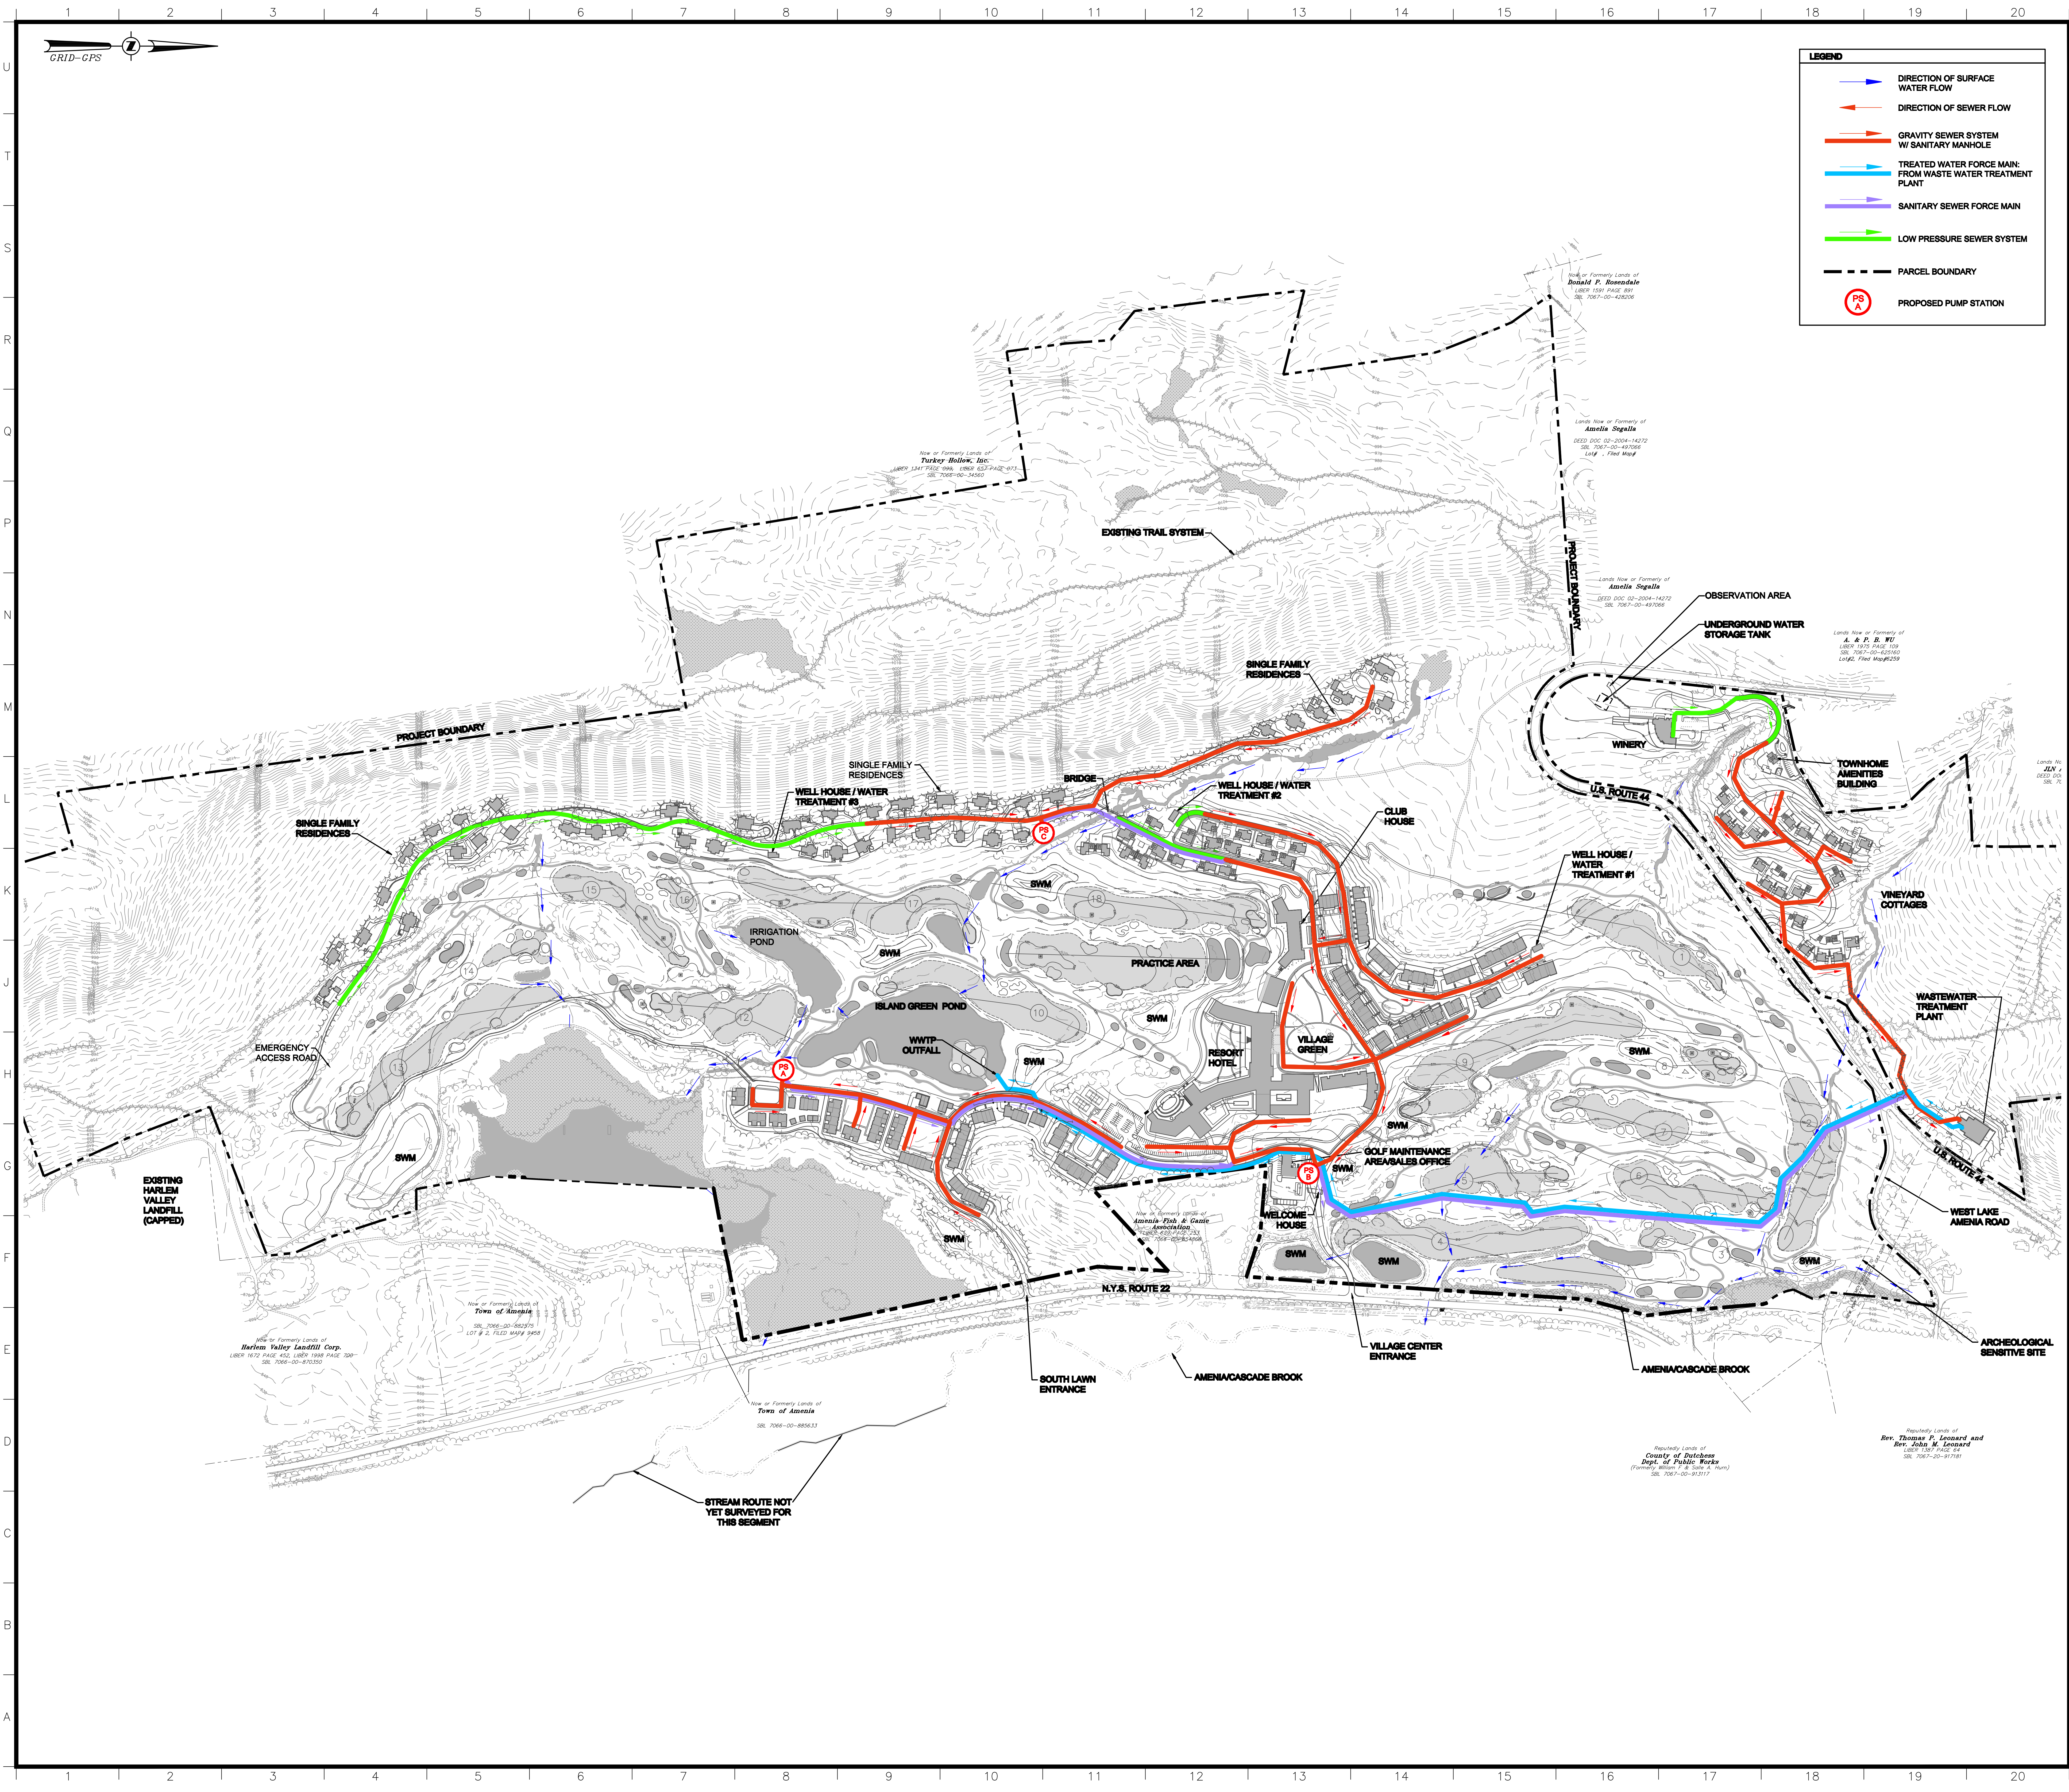

ARCHITECT OF RECORD - RESORT

Jf

Jensen Fey
PHONE 425.216.0318 FAX 425.216.0329
7730 Leary Way, Redmond, WA 98052

ARCHITECT OF RECORD - RESIDENTIAL

MINNO & WASKO

ARCHITECTS AND PLANNERS

90 LAMBERTVILLE, NJ 08502

LANDMARKS, NJ 08502

TEL: (609) 991-9889

FAX: (609) 991-7505

SURVEY, PLANNING AND ENGINEERING

CHAZEN ENGINEERING, LAND SURVEYING

LANDSCAPE ARCHITECTURE CO., P.C.

Chazen County Office: 2250 State St., Suite 1000, Allentown, PA 18103 Phone: (610) 261-1234

Capital District Office: 100 N. 10th St., Suite 1000, Allentown, PA 18101 Phone: (610) 261-1234

Orange County Office: 100 N. 10th St., Suite 1000, Allentown, PA 18101 Phone: (610) 261-1234

North County Office: 100 N. 10th St., Suite 1000, Allentown, PA 18101 Phone: (610) 261-1234

GOLF COURSE ARCHITECT

ERNIE ELS DESIGN

1001 NORTH FLORIDA AVENUE, SUITE 110
LUFKIN, TEXAS 75904 U.S.A. (936) 768-9719

NATURAL RESOURCE MANAGEMENT PLAN

AUDUBON INTERNATIONAL

P.O. BOX 1246
CARY, NC 27513

WATER AND WASTEWATER TREATMENT FACILITIES

DELAWARE OPERATIONS, INC

9-12 DORSET ST., SUITE 300
CHICAGO, ILL 60610
TEL: (800) 455-8875

NOTES:

No.	ISSUE	DATE
1	MASTER DEVELOPMENT PLAN	04-03-08

KEY PLAN

SILO RIDGE RESORT COMMUNITY

AMENIA, NY

ROBERT A.M. STERN ARCHITECTS, LLP

460 WEST 34th STREET, NEW YORK, NY 10001
TEL (212) 967-5100 • FAX (212) 967-5588

HIGHER GROUND COUNTRY CLUB MANAGEMENT CO., LLC

SILO RIDGE COUNTRY CLUB
P.O. BOX 86
AMENIA, NY 12501

OVERALL WASTEWATER MASTER PLAN

Project No.	Date
10454.02	04/03/08
CAD File No.	Scale
	1"=240'
Drawing No.	

U-1
OF

Copyright (c) 2006 Robert A.M. Stern Architects