

OWNER:
Silo Ridge Ventures, LLC
 5021 Route 44
 Amenia, New York 12501
 845.373.8020

ARCHITECTS, PLANNERS, LANDSCAPE ARCHITECTS:
HART | HOWERTON
 10 East 40th Street New York, NY 10016
 Tel: 212.683.5631 Fax: 212.481.3768
 Email: NY@hart-howerton.com

GOLF COURSE DESIGNERS:

FAZIO DESIGN
 401 N. Main St., Ste. 400
 Hendersonville, North Carolina 28792
 828.693.0052 • FAX 828.693.0071


ENVIRONMENTAL PLANNING & CIVIL ENGINEERING:

VHB
Engineering, Surveying & Landscape Architecture, PC
 Planning
 Transportation
 Land Development
 Environmental Services
 50 Main Street, Suite 360
 White Plains, New York 10606
 914.467.6600 • FAX 914.761.3759

WASTEWATER AND WATER DESIGN:

CEDARWOOD ENGINEERING SERVICES, PLLC
 CIVIL & ENVIRONMENTAL ENGINEERING
 8-12 Dinetz St., Suite 303
 Oneonta, NY 487.432.8073
 248 Main St., PO Box 203
 North Creek, NY 518.251.5160

PROJECT SURVEYOR:
Kirk K. Horton, Land Surveyor
 NYS License No. 049954
 9 Broadway
 Amenia, New York 12501
 845.373.7809

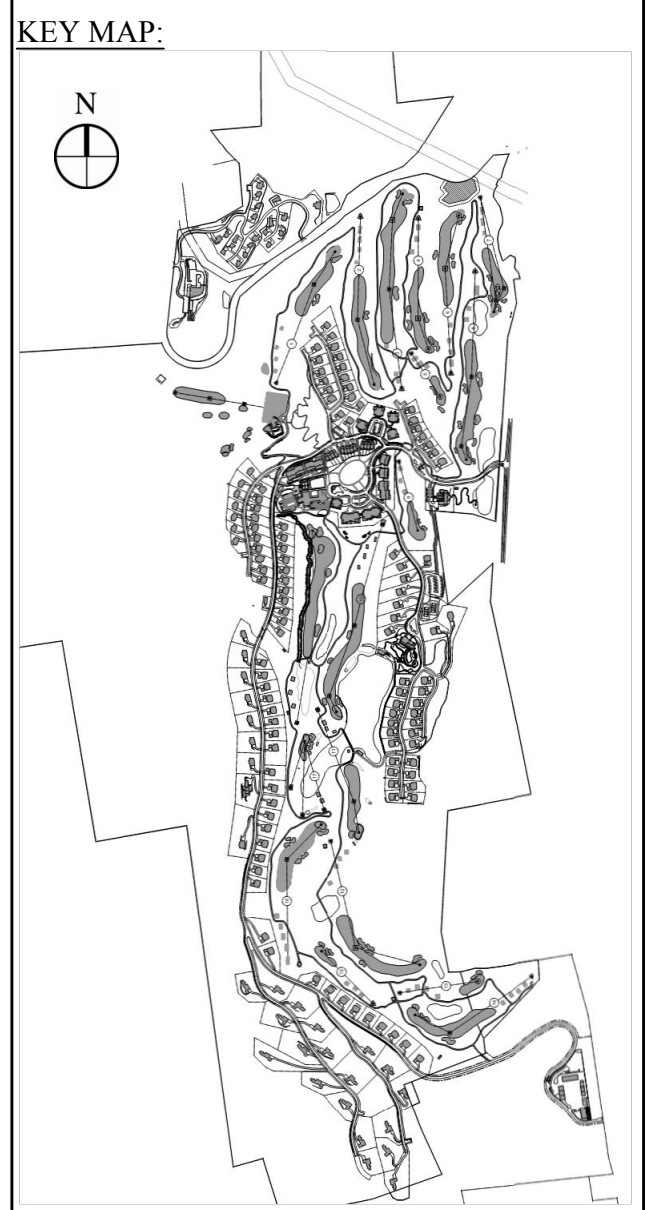

300 0 300 600
 SCALE IN FEET

2	PER TOWN COMMENTS	1/8/15	AKB
1	PER TOWN COMMENTS	6/19/14	AKB
	Revision	Date	Prepared
Designed by JAC		Drawn by CMG	Checked by MWJ
CAD checked by MB		Approved by ACC	
Scale	As Shown	Date	March 3, 2014


Silo Ridge Resort Community Master Development Plan
 4651 Route 22
 Amenia, New York


Not Issued for Construction
 Drawing Title
Golf Comparison

Drawing Number
GC-0
 Sheet of
 Project Number
 29011.00

Golf Comparison Legend

- EXISTING WATER
- APPROVED 2009 MDP STORMWATER BASIN
- PROPOSED 2014 MDP STORMWATER BASIN
- APPROVED 2009 MDP GOLF
- PROPOSED 2014 MDP GOLF
- 100 YEAR FLOODPLAIN
- AM-15 NYSDEC 100' BUFFER

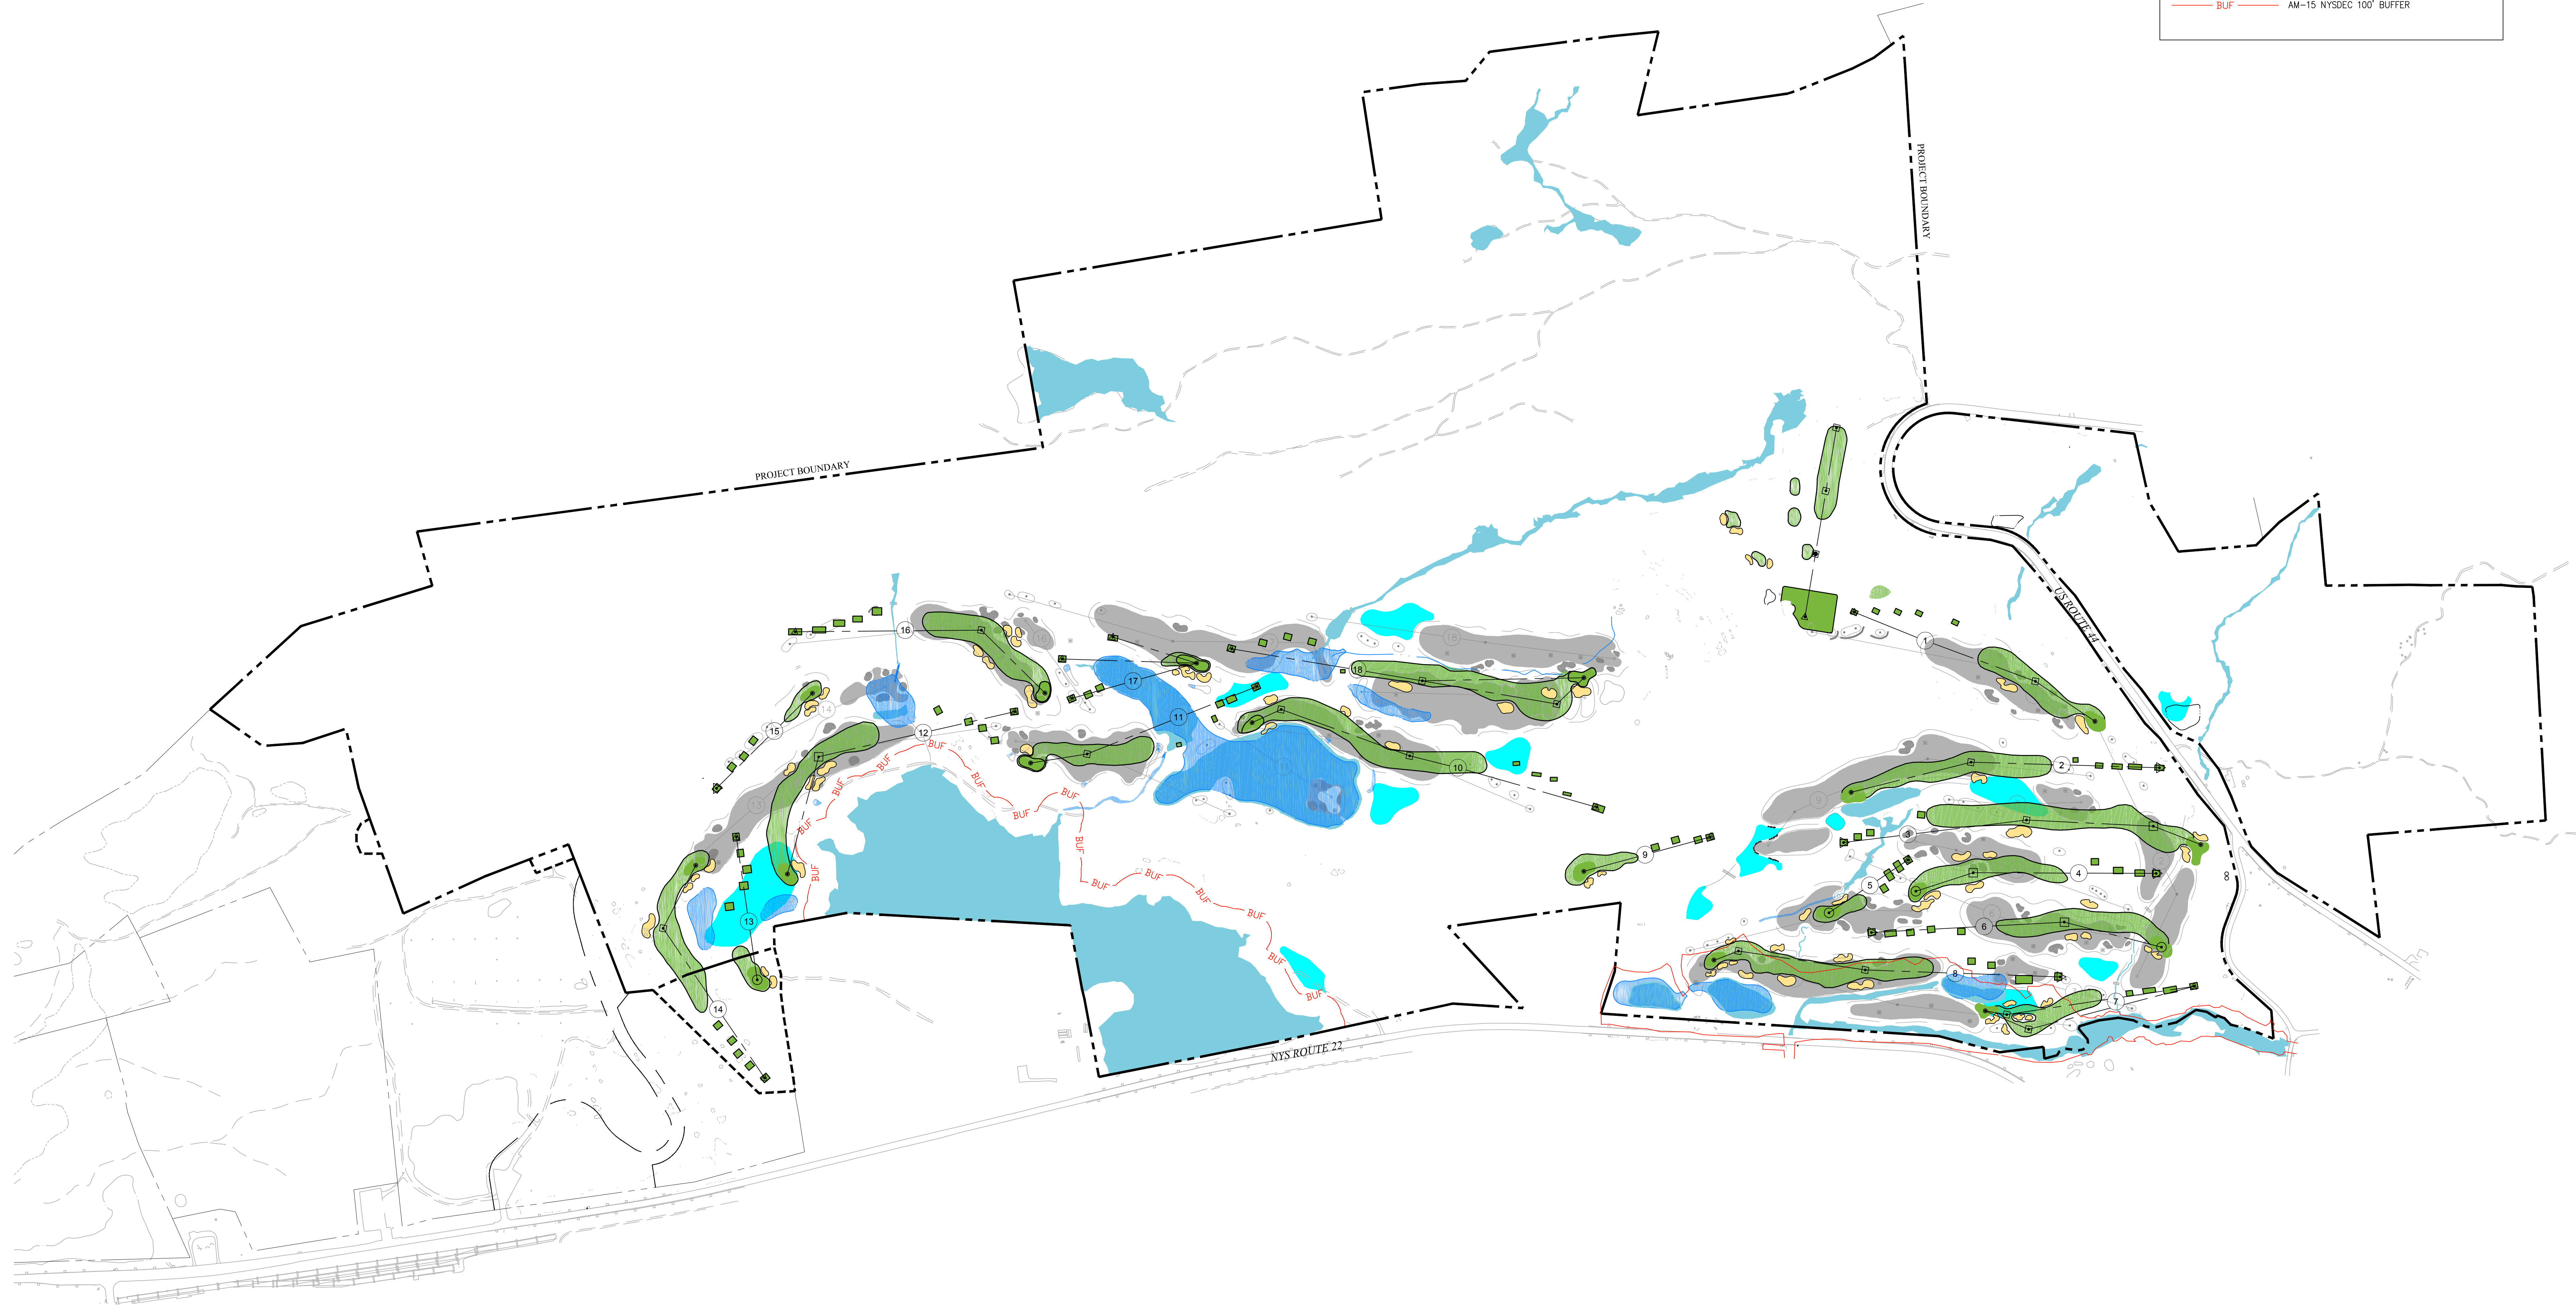

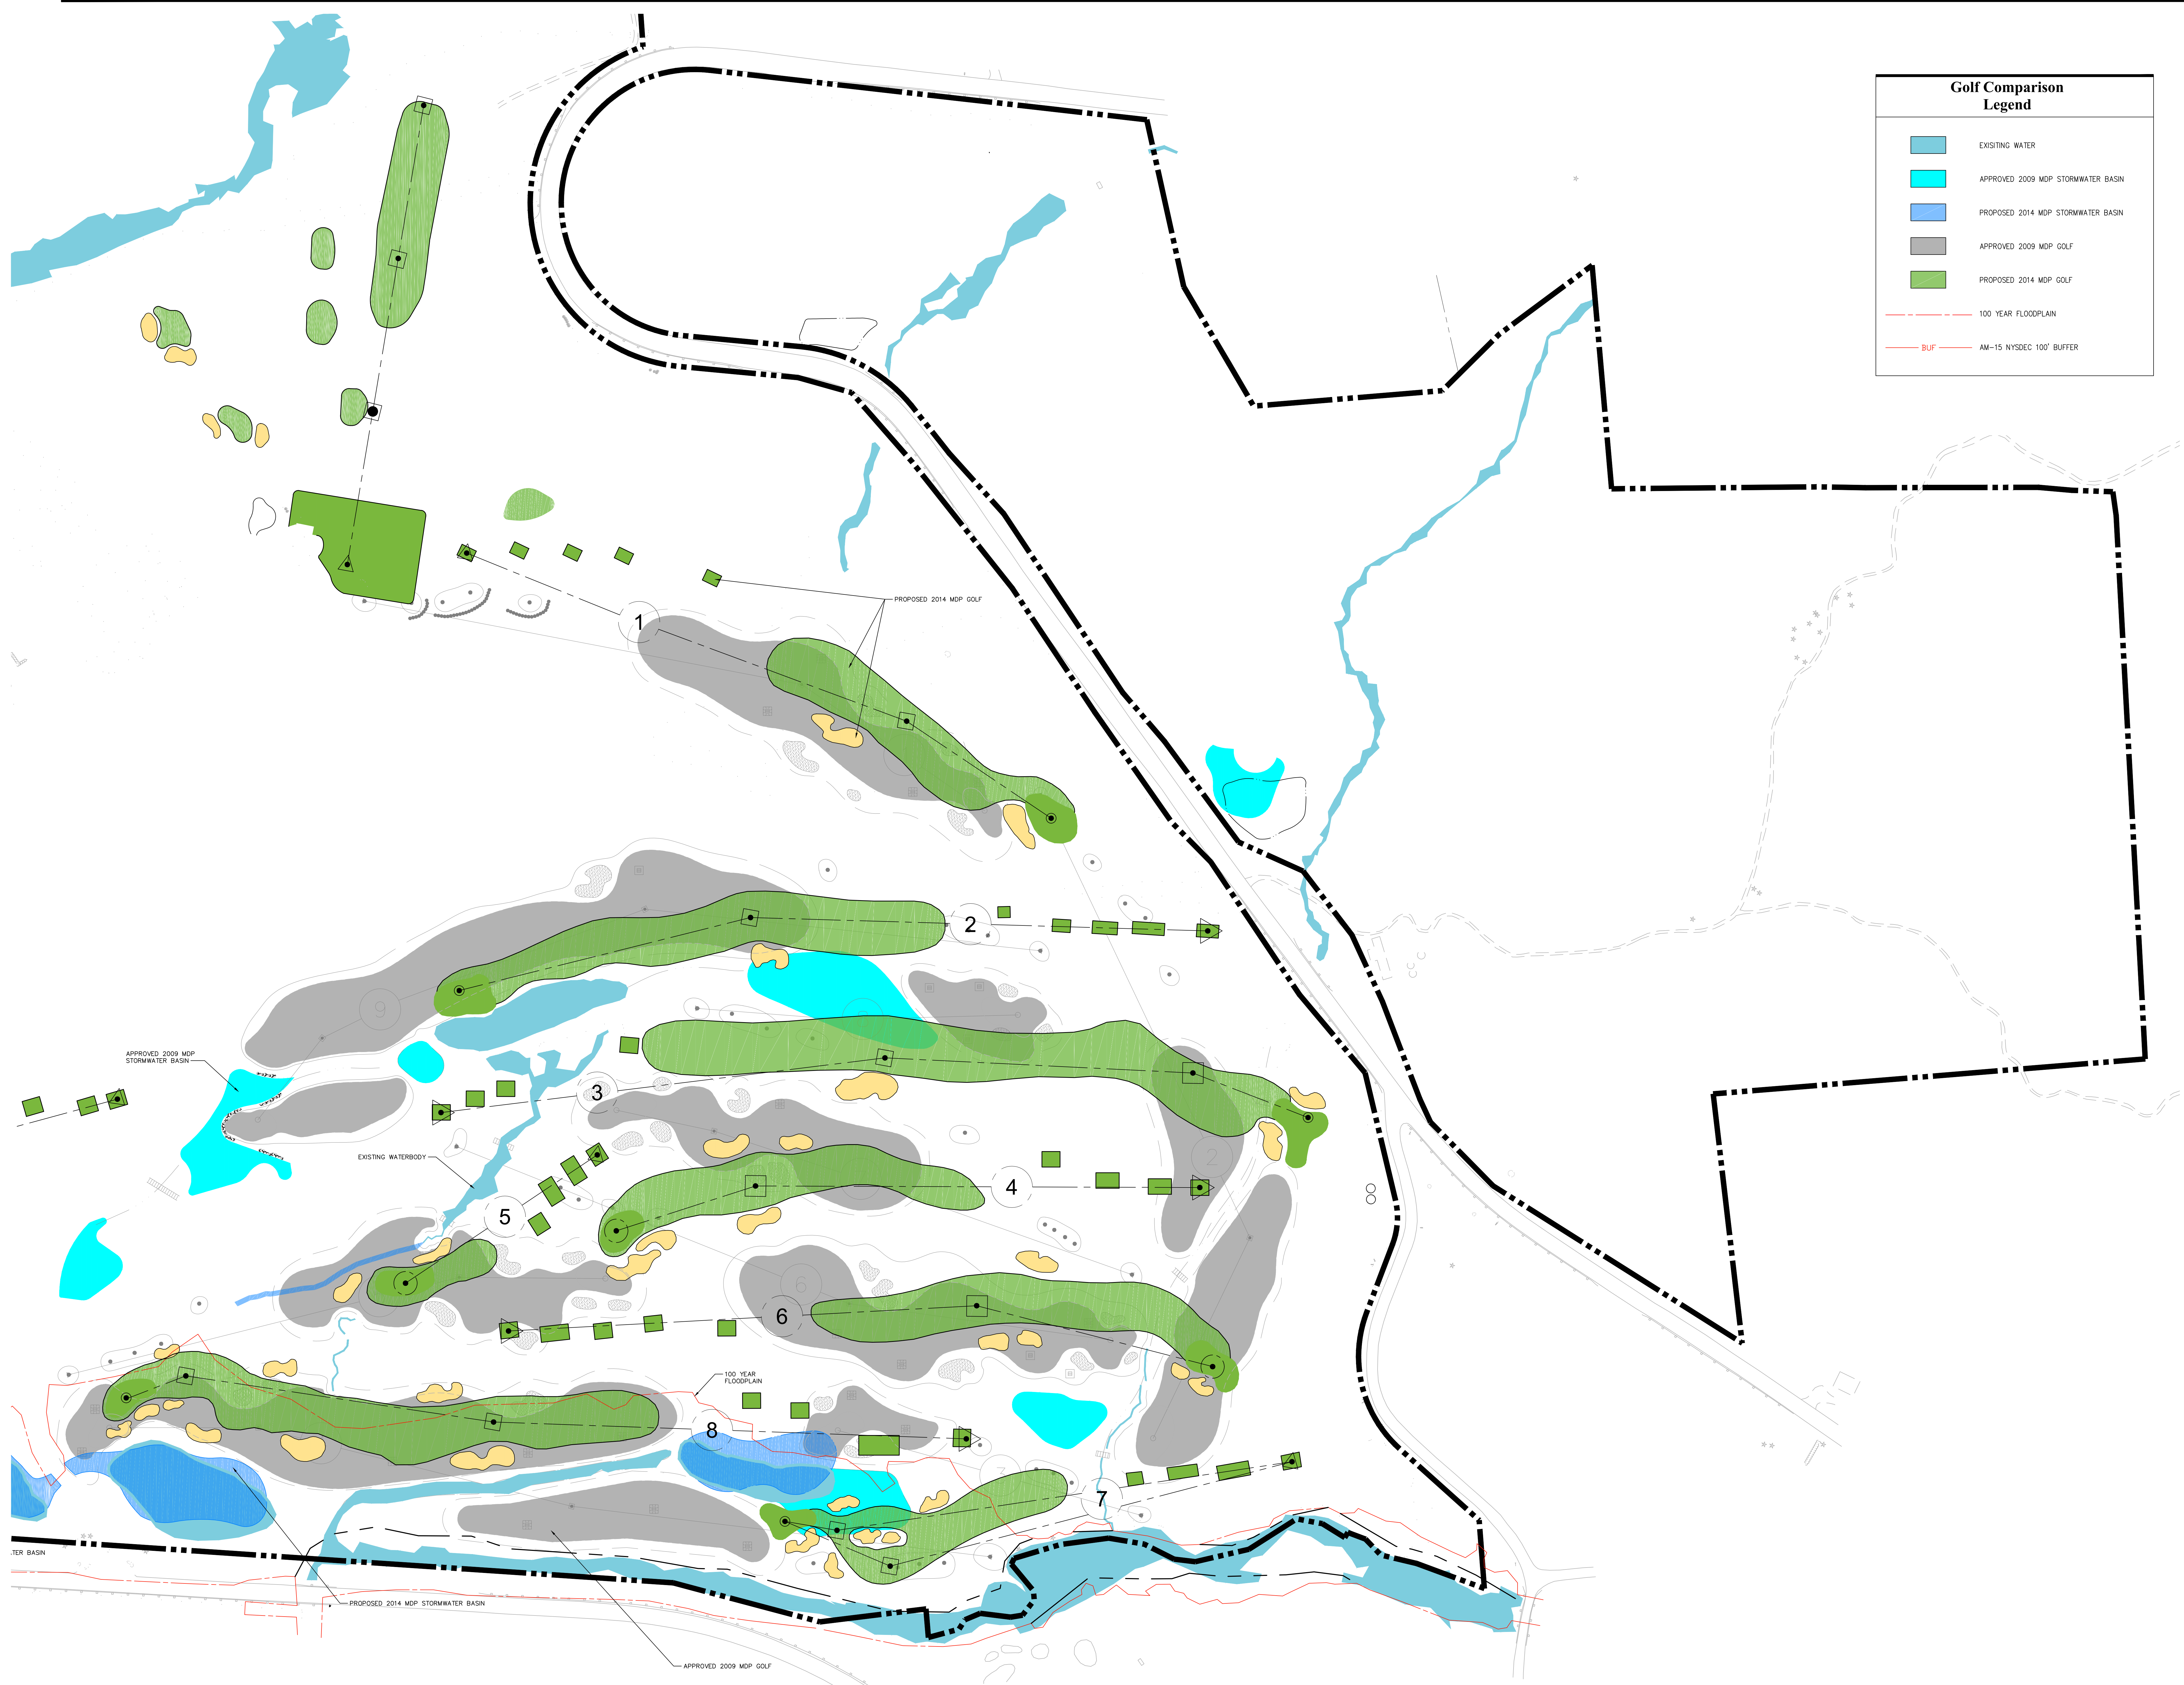

Golf Comparison Legend

- EXISTING WATER
- APPROVED 2009 MDP STORMWATER BASIN
- PROPOSED 2014 MDP STORMWATER BASIN
- APPROVED 2009 MDP GOLF
- PROPOSED 2014 MDP GOLF
- 100 YEAR FLOODPLAIN
- BUF AM-15 NYDEC 100' BUFFER

OWNER:
Silo Ridge Ventures, LLC
 5021 Route 44
 Amenia, New York 12501
 845.373.8020

ARCHITECTS, PLANNERS, LANDSCAPE ARCHITECTS:
HART | HOWERTON
 10 East 40th Street New York, NY 10016
 Tel: 212.683.5631 Fax: 212.481.3768
 Email: NY@hart-howerton.com


GOLF COURSE DESIGNERS:
FAZIO DESIGN
 401 N. Main St., Ste. 400
 Hendersonville, North Carolina 28792
 828.693.0052 • FAX 828.693.0071

ENVIRONMENTAL PLANNING & CIVIL ENGINEERING:

VHB
Engineering, Surveying & Landscape Architecture, PC
 Planning
 Transportation
 Land Development
 Environmental Services
 50 Main Street, Suite 360
 White Plains, New York 10606
 914.467.6600 • FAX 914.761.3759

WASTEWATER AND WATER DESIGN:
CEDARWOOD ENGINEERING SERVICES, PLLC
 CIVIL & ENVIRONMENTAL ENGINEERING
 8-12 Dietz St., Suite 303
 Oneonta, NY 487.423.8073
 248 Main St., PO Box 203
 North Creek, NY 518.251.5160

PROJECT SURVEYOR:
Kirk K. Horton, Land Surveyor
 NYS License No. 049954
 9 Broadway
 Amenia, New York 12501
 845.373.7809

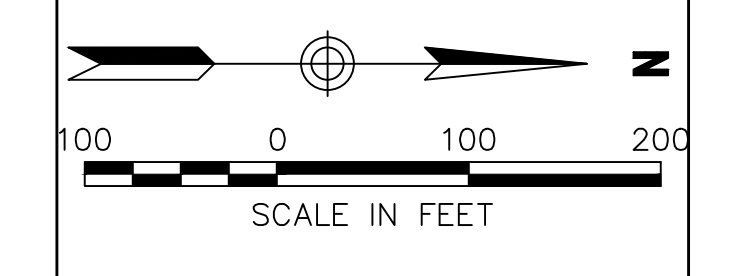

No.	Revision	Date	Prepared
2	PER TOWN COMMENTS	1/9/15	AKB
1	PER TOWN COMMENTS	6/19/14	AKB


Designed by **JAC** Drawn by **CMG** Checked by **MMW**
 CAD checked by **MB** Approved by **ACD**
 Date: As Shown Date: March 3, 2014

Silo Ridge Resort Community Master Development Plan
 4651 Route 22
 Amenia, New York

Not Issued for Construction

Golf Comparison

Sheet **GC-1** of _____
 Project Number **29011.00**

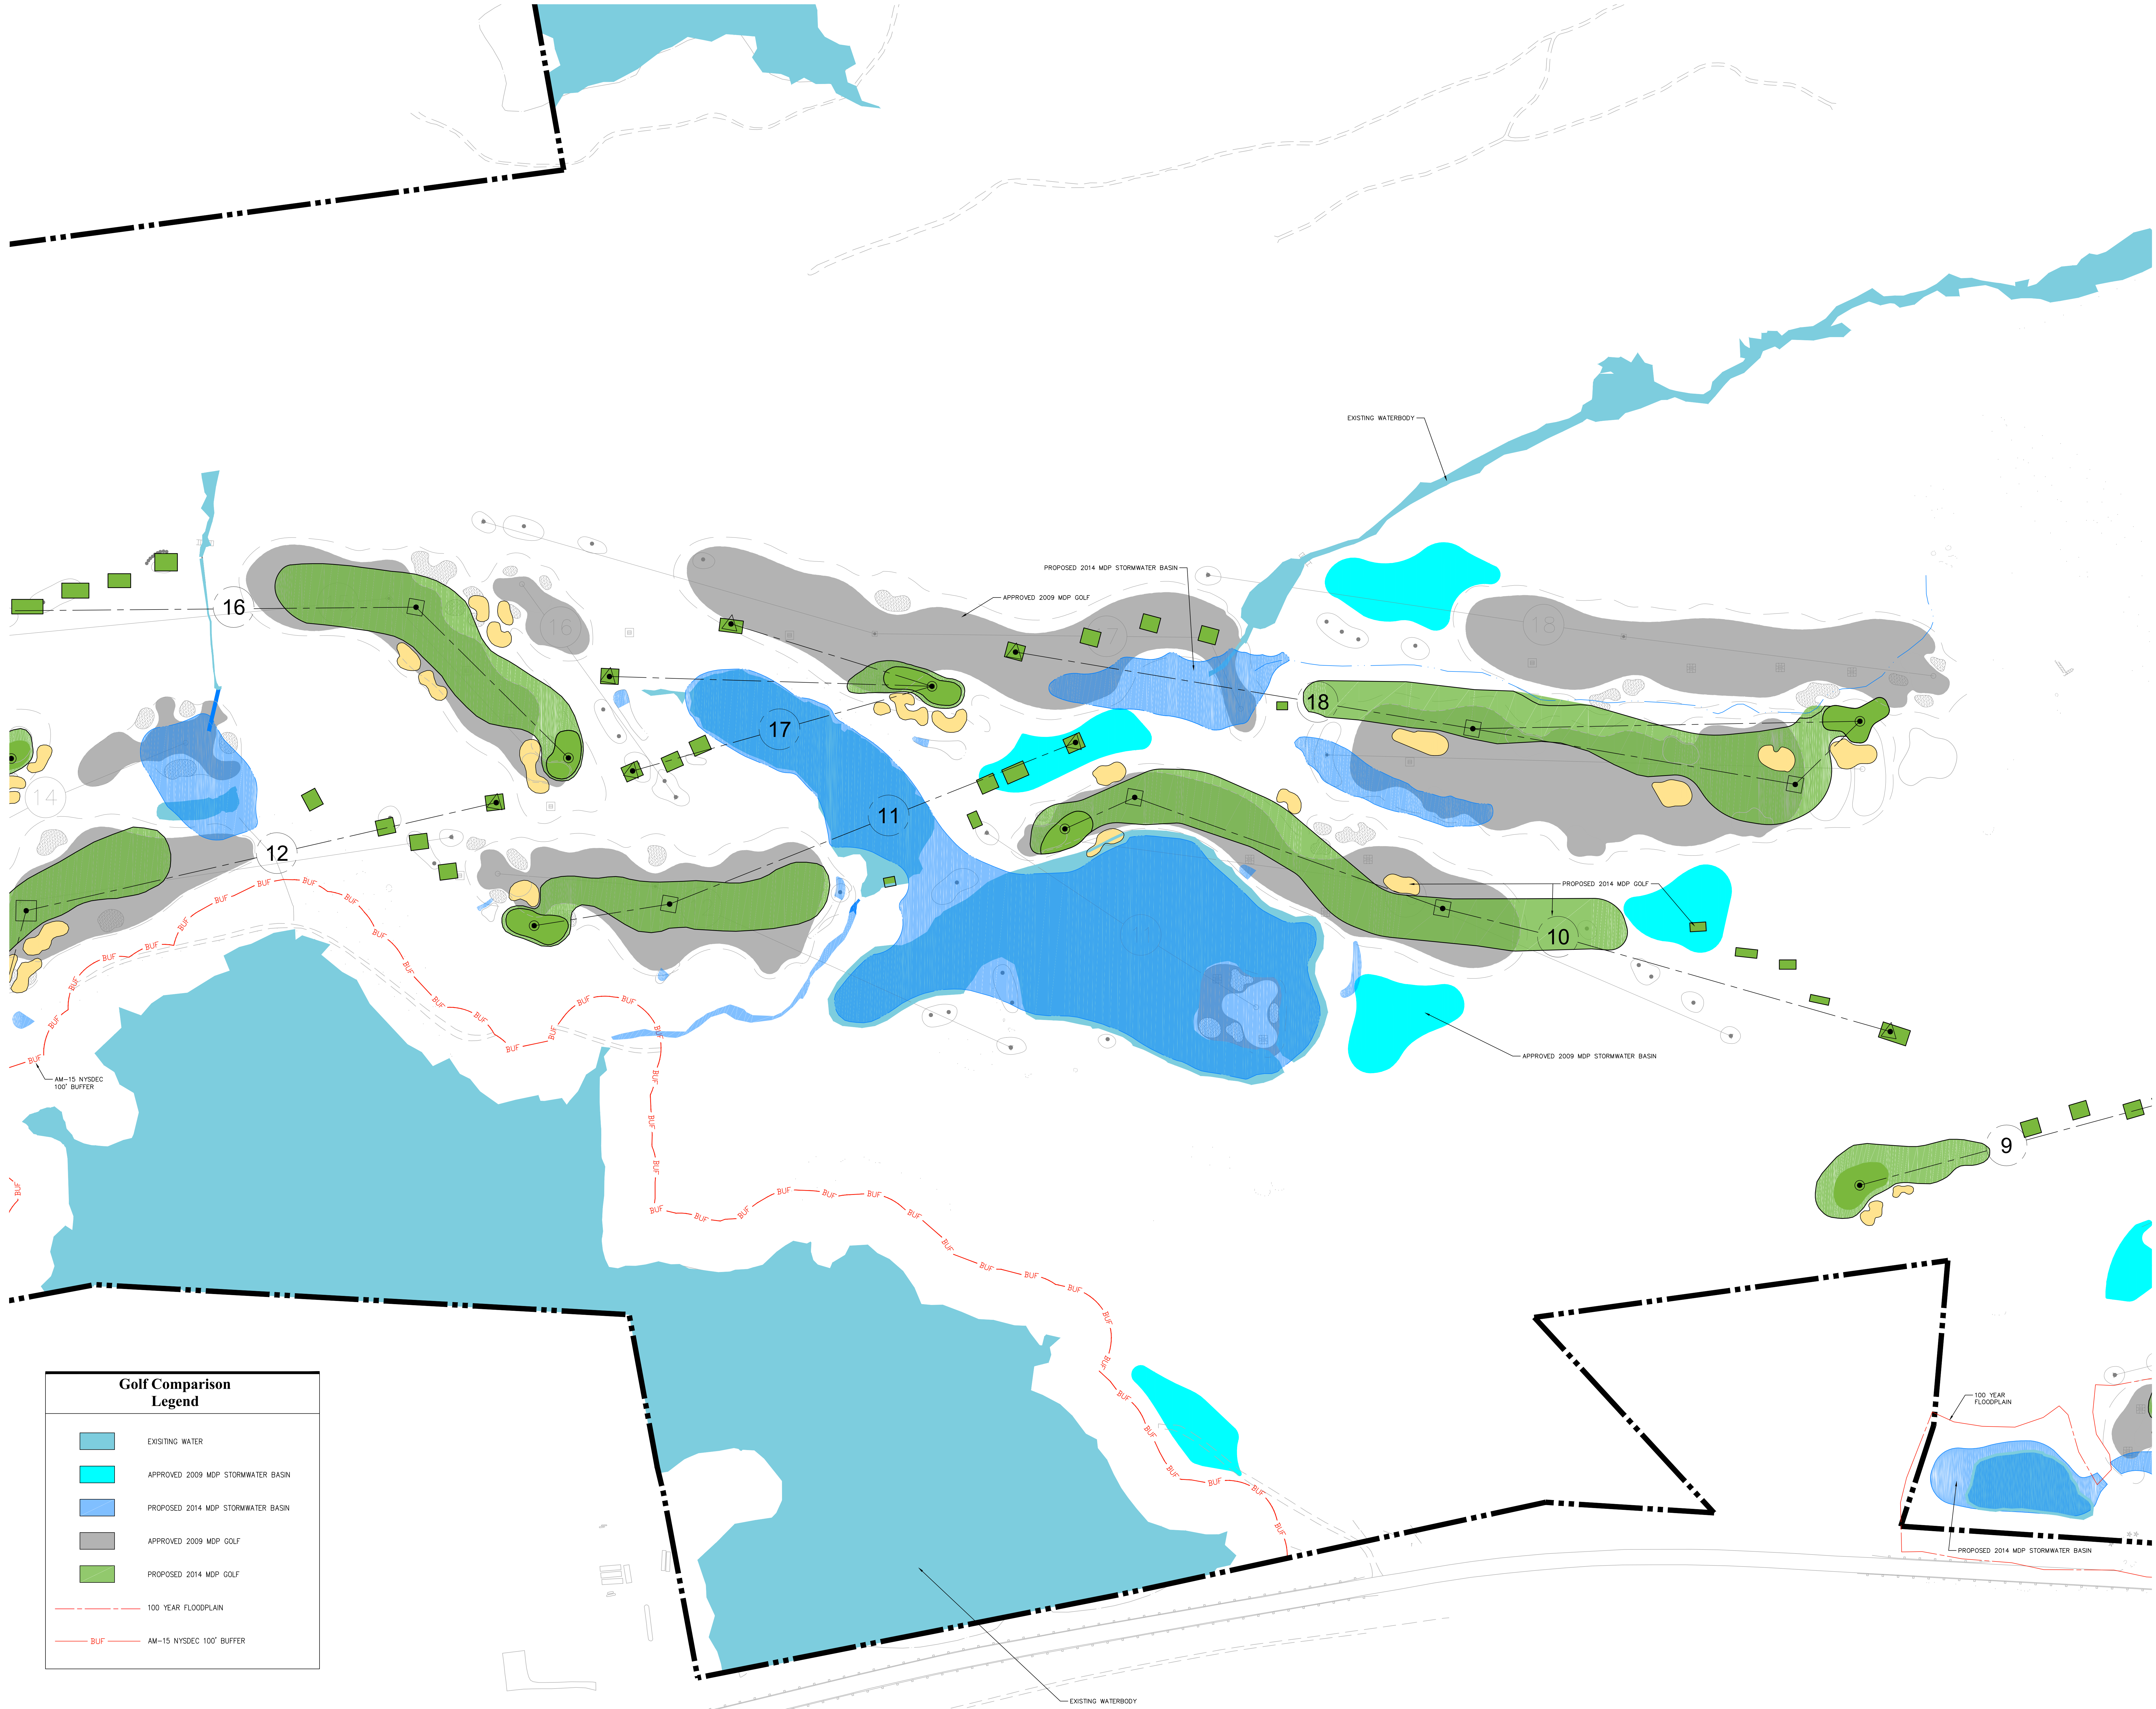

Golf Comparison Legend

- EXISTING WATER
- APPROVED 2009 MDP STORMWATER BASIN
- PROPOSED 2014 MDP STORMWATER BASIN
- APPROVED 2009 MDP GOLF
- PROPOSED 2014 MDP GOLF
- 100 YEAR FLOODPLAIN
- AM-15 NYSDEC 100' BUFFER

OWNER:
Silo Ridge Ventures, LLC
 5021 Route 44
 Amenia, New York 12501
 845.373.8020



ARCHITECTS, PLANNERS, LANDSCAPE ARCHITECTS:
HART | HOWERTON
 10 East 40th Street New York, NY 10016
 Tel: 212.683.5631 Fax: 212.481.3768
 Email: NY@hart-howerton.com

GOLF COURSE DESIGNERS:
FAZIO DESIGN
 401 N. Main St., Ste. 400
 Hendersonville, North Carolina 28792
 828.693.0052 • FAX 828.693.0071

ENVIRONMENTAL PLANNING & CIVIL ENGINEERING:
VHB
Engineering, Surveying & Landscape Architecture, PC
 Planning
 Transportation
 Land Development
 Environmental Services
 50 Main Street, Suite 360
 White Plains, New York 10606
 914.467.6600 • FAX 914.761.3759

WASTEWATER AND WATER DESIGN:
CEDARWOOD ENGINEERING SERVICES, PLLC
 CIVIL & ENVIRONMENTAL ENGINEERING
 8-12 Dietz St., Suite 303
 Oneonta, NY 14857-4323-8073
 248 Main St., PO Box 203
 North Creek, NY 518.251.5160

PROJECT SURVEYOR:
Kirk K. Horton, Land Surveyor
 NYS License No. 049954
 9 Broadway
 Amenia, New York 12501
 845.373.7809

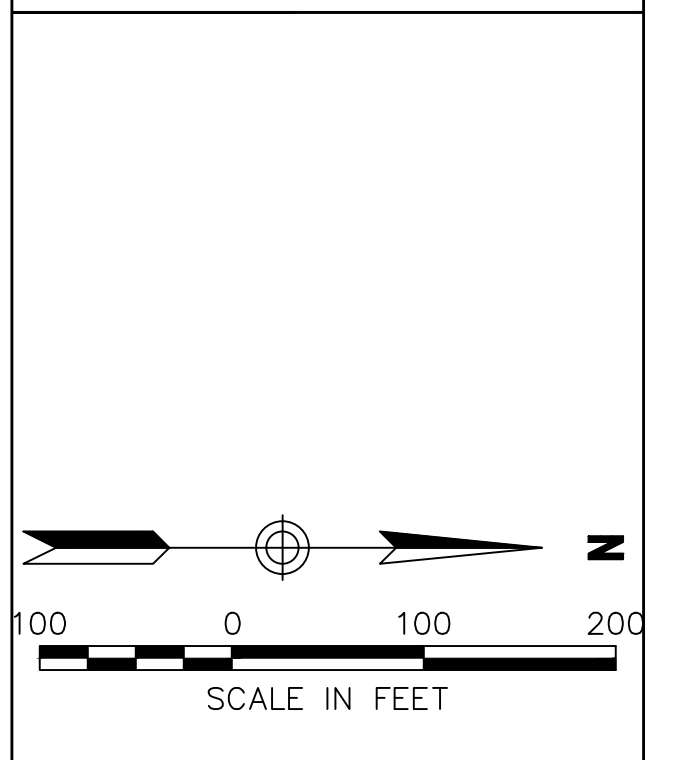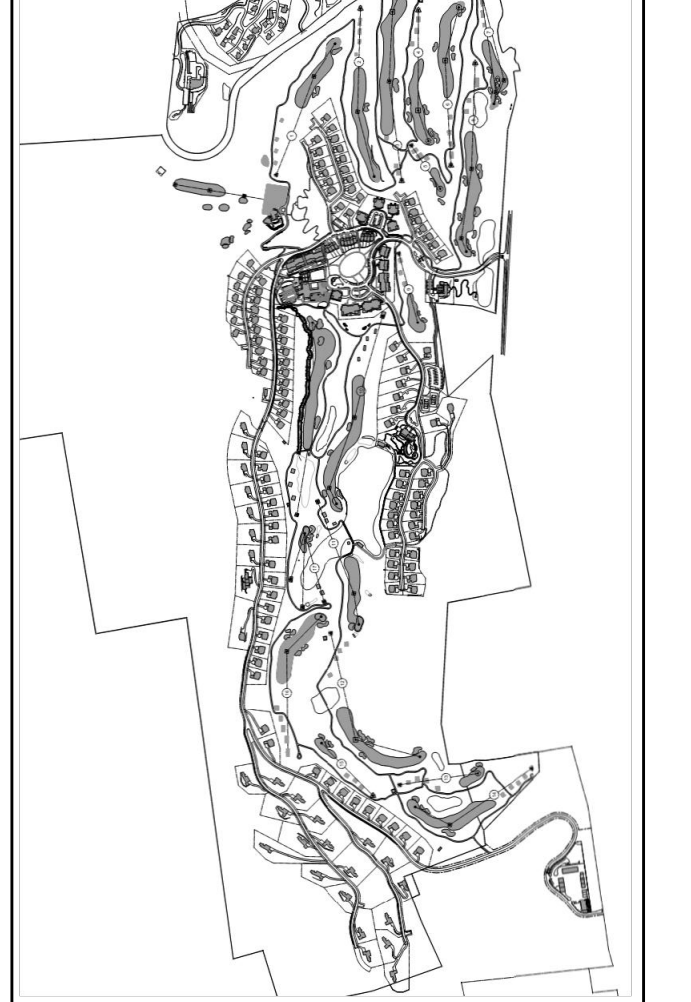

DESIGNED BY	DRAWN BY	CHECKED BY
JG	CMG	MBW
MB	ACD	

Date: As Shown Date: March 3, 2014

Silo Ridge Resort Community Master Development Plan
 4651 Route 22
 Amenia, New York

Not Issued for Construction

Golf Comparison

Sheet Number: **GC-2**
 Sheet of: _____
 Project Number: 29011.00

Golf Comparison Legend

- EXISTING WATER
- APPROVED 2009 MDP STORMWATER BASIN
- PROPOSED 2014 MDP STORMWATER BASIN
- APPROVED 2009 MDP GOLF
- PROPOSED 2014 MDP GOLF
- 100 YEAR FLOODPLAIN
- BUF AM-15 NYSDEC 100' BUFFER



OWNER:
Silo Ridge Ventures, LLC
 5021 Route 44
 Amenia, New York 12501
 845.373.8020



ARCHITECTS, PLANNERS, LANDSCAPE ARCHITECTS:
HART | HOWERTON
 10 East 40th Street New York, NY 10016
 Tel: 212.683.5631 Fax: 212.481.3768
 Email: NY@hart-howerton.com

GOLF COURSE DESIGNERS:
FAZIO DESIGN
 401 N. Main St., Ste. 400
 Hendersonville, North Carolina 28792
 828.693.0052 • FAX 828.693.0071

ENVIRONMENTAL PLANNING & CIVIL ENGINEERING:
VHB
Engineering, Surveying & Landscape Architecture, PC
 Planning
 Transportation
 Land Development
 Environmental Services
 50 Main Street, Suite 360
 White Plains, New York 10606
 914.467.6600 • FAX 914.761.3759

WASTEWATER AND WATER DESIGN:
CEDARWOOD ENGINEERING SERVICES, PLLC
 CIVIL & ENVIRONMENTAL ENGINEERING
 8-12 Dinetz St., Suite 303
 Oneonta, NY 487.432.8073
 248 Main St., PO Box 203
 North Creek, NY 518.251.5160

PROJECT SURVEYOR:
Kirk K. Horton, Land Surveyor
 NYS License No. 049954
 9 Broadway
 Amenia, New York 12501
 845.373.7809

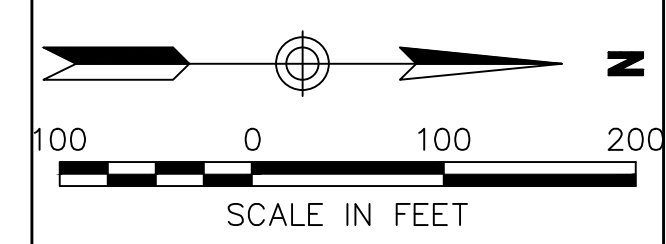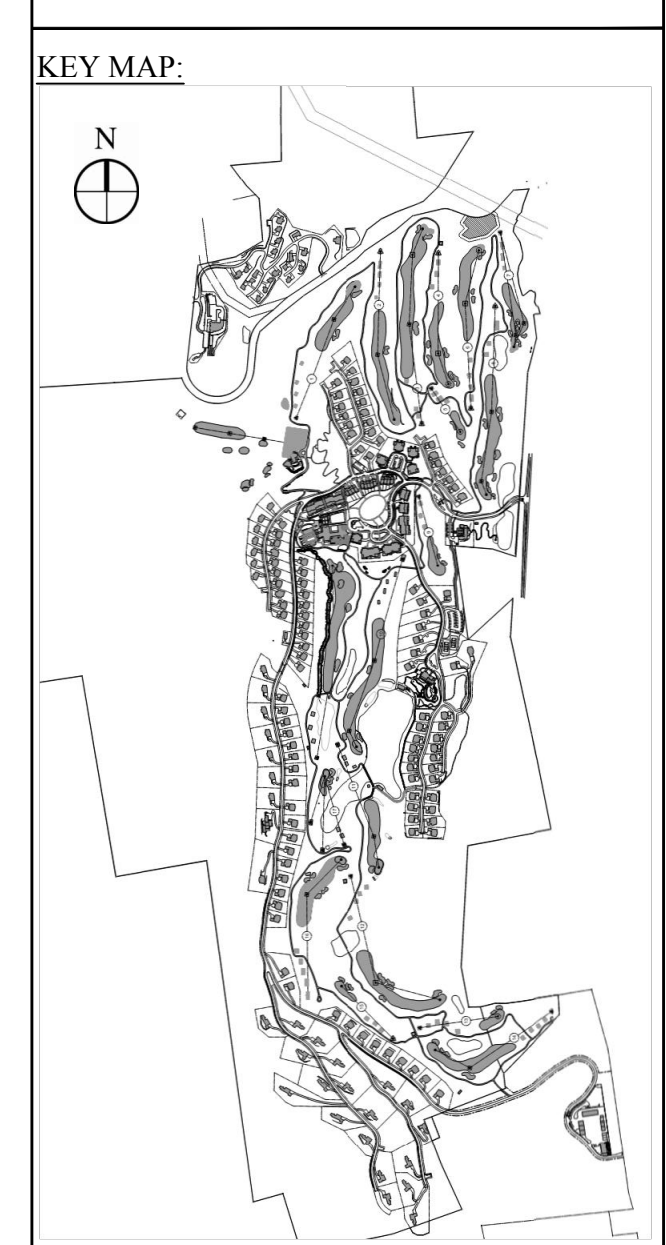

2	PER TOWN COMMENTS	1/9/15	AD
1	PER TOWN COMMENTS	6/19/14	AD
	Revision	Date	Prep'd
Designed by	JG	Drawn by	CMG
Checked by	MB	Approved by	ACD
Scale	As Shown	Date	March 3, 2014

Silo Ridge Resort Community Master Development Plan
 4651 Route 22
 Amenia, New York

Not Issued for Construction
Golf Comparison

Sheet Number
GC-3
 Sheet of
 Project Number
 29011.00