

\\VHB\PROJ\WHITEPLAINS\29011.00 APWAN\CAD\LD\PLANSET\MDP\29011.00-MDP\_ENV1\_CONSTRAINTS

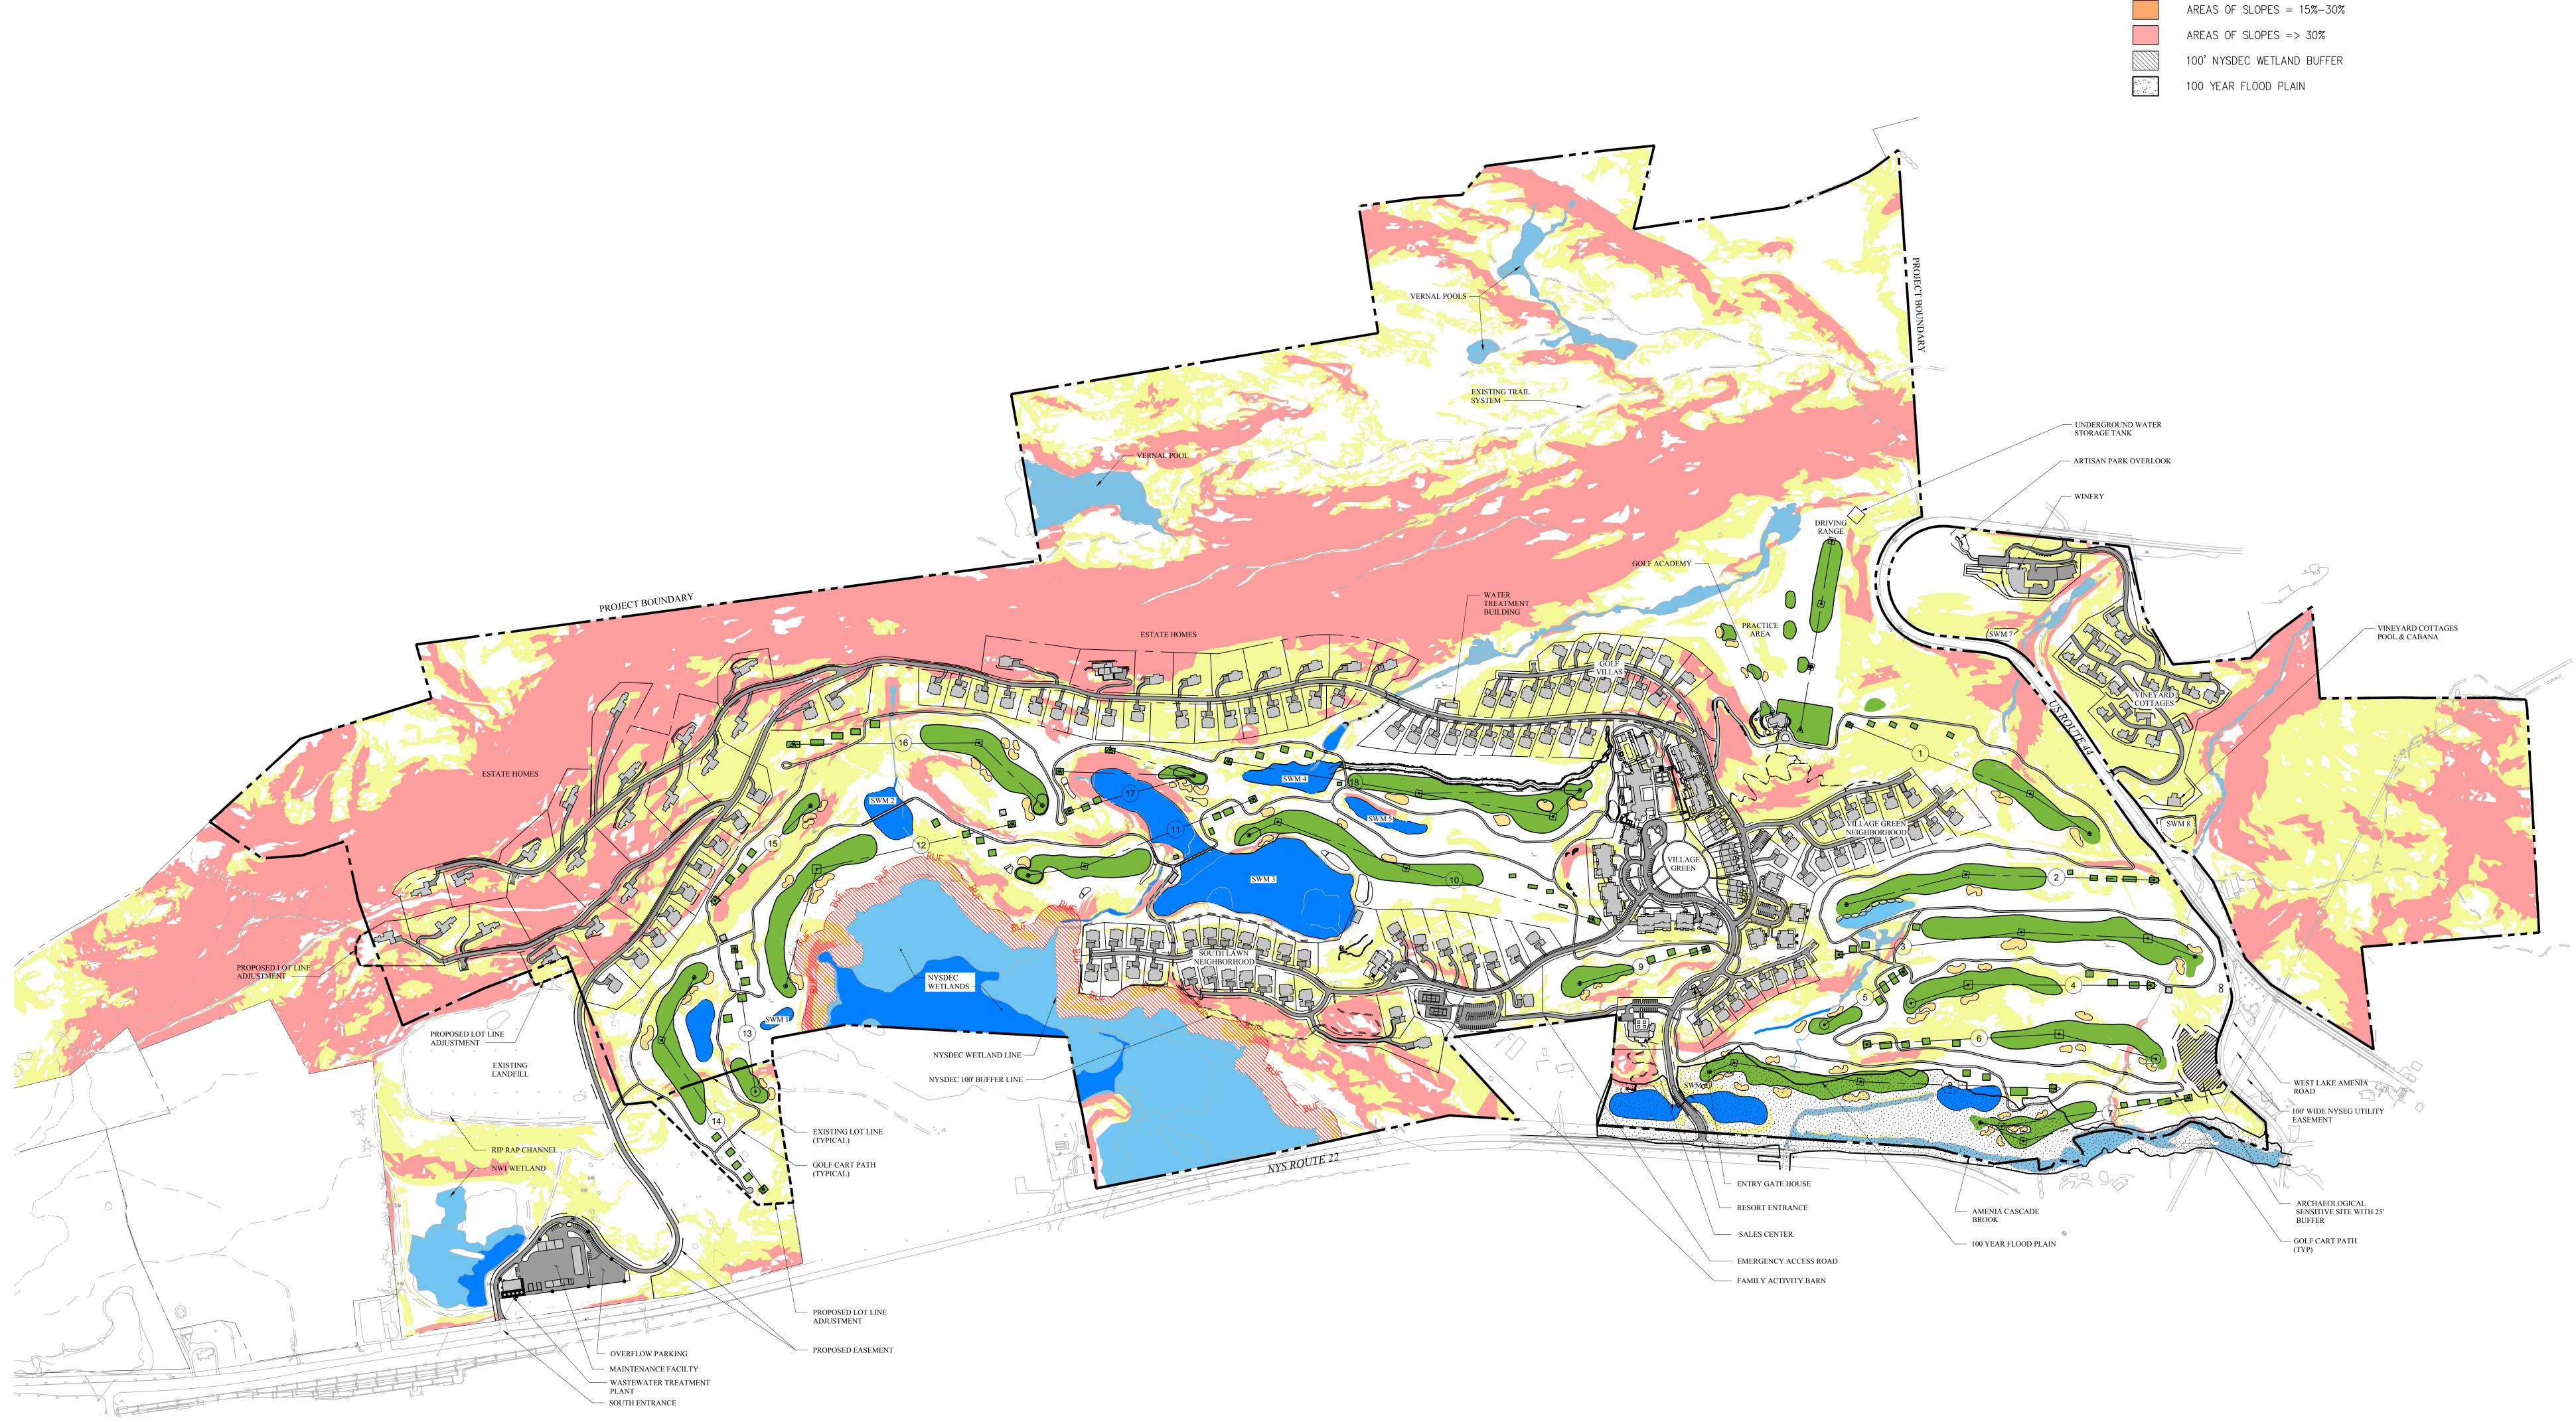

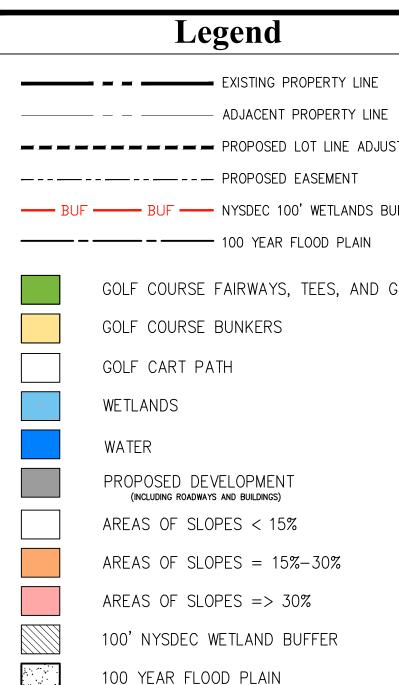

------ BUF ------- NYSDEC 100' WETLANDS BUFFER LINE

GOLF COURSE FAIRWAYS, TEES, AND GREENS

Silo Ridge Ventures, LLC 5021 Route 44 Amenia, New York 12501
845.373.8020 ARCHITECTS, PLANNERS, LANDSCAPE ARCHITECTS:
HART HOWERTON
10 East 40th Street New York, NY 10016 Tel: 212 683 5631 Fax: 212 481 3768 E-mail: NY@harthowerton.com
GOLF COURSE DESIGNERS:
$\mathbf{FAZIO}_{E}$
401 N. Main St., Ste. 400 Hendersonville, North Carolina 28792 828.693.0052 • FAX 828.693.0071
ENVIRONMENTAL PLANNING & CIVIL ENGINEERING:
VHIB
Engineering, Surveying
& Landscape Architecture, PC Planning Transportation
Land Development Environmental Services 50 Main Street, Suite 360
White Plains, New York 10606 914.467.6600 • FAX 914.761.3759 WASTEWATER AND WATER DESIGN:
CEDARWOOD ENGINEERING
<i>SERVICES, PLLC</i> <i>CIVIL &amp; ENVIRONMENTAL ENGINEERING</i> 8-12 Dietz St., Suite 303
8-12 Dietz St., Suite 303 Oneonta, NY 607.432.8073 248 Main St., PO Box 203 North Creek, NY 518.251.5160
PROJECT SURVEYOR: Kirk K. Horton, Land Surveyor NYS License No. 049954
9 Broadway Amenia, New York 12501 845.373.7809
KEY MAP:
The second scale in FEET
SCALE IN FEET
