


Sheet Information: February 11, 2015 8:15:47 PM CLASS Plotted Wednesday, February 11, 2015 8:45:15 PM Print: Colin

Legend	
	EXISTING PROPERTY LINE
	ADJACENT PROPERTY LINE
	PROPOSED LOT LINE ADJUSTMENT
	PROPOSED EASEMENT
	NYSDC 100' WETLANDS BUFFER LINE

Existing Acreage	Habitat Classification Legend
350	FOREST HABITAT
138	GRASSLAND AND SCRUB/SHRUB (INCLUDES APPROXIMATELY 10 ACRES OF IN-PRODUCTION AGRICULTURAL FIELDS)
24	WETLANDS
16	AQUATIC HABITAT #/ CURRENT ON-SITE IMPROVEMENTS AND STREAMS
138	GOLF COURSE ALL IN PLAY TEES, FARMERS, BUNKERS, SANDS, GREENS AND CART PATHS
10	RESIDENTIAL AND COMMERCIAL DEVELOPMENT ZONE (INCLUDES LANDSCAPING)
676±	TOTAL SITE ACREAGE
6.6	EXISTING ROAD AND PARKING AREA (NO HABITAT)

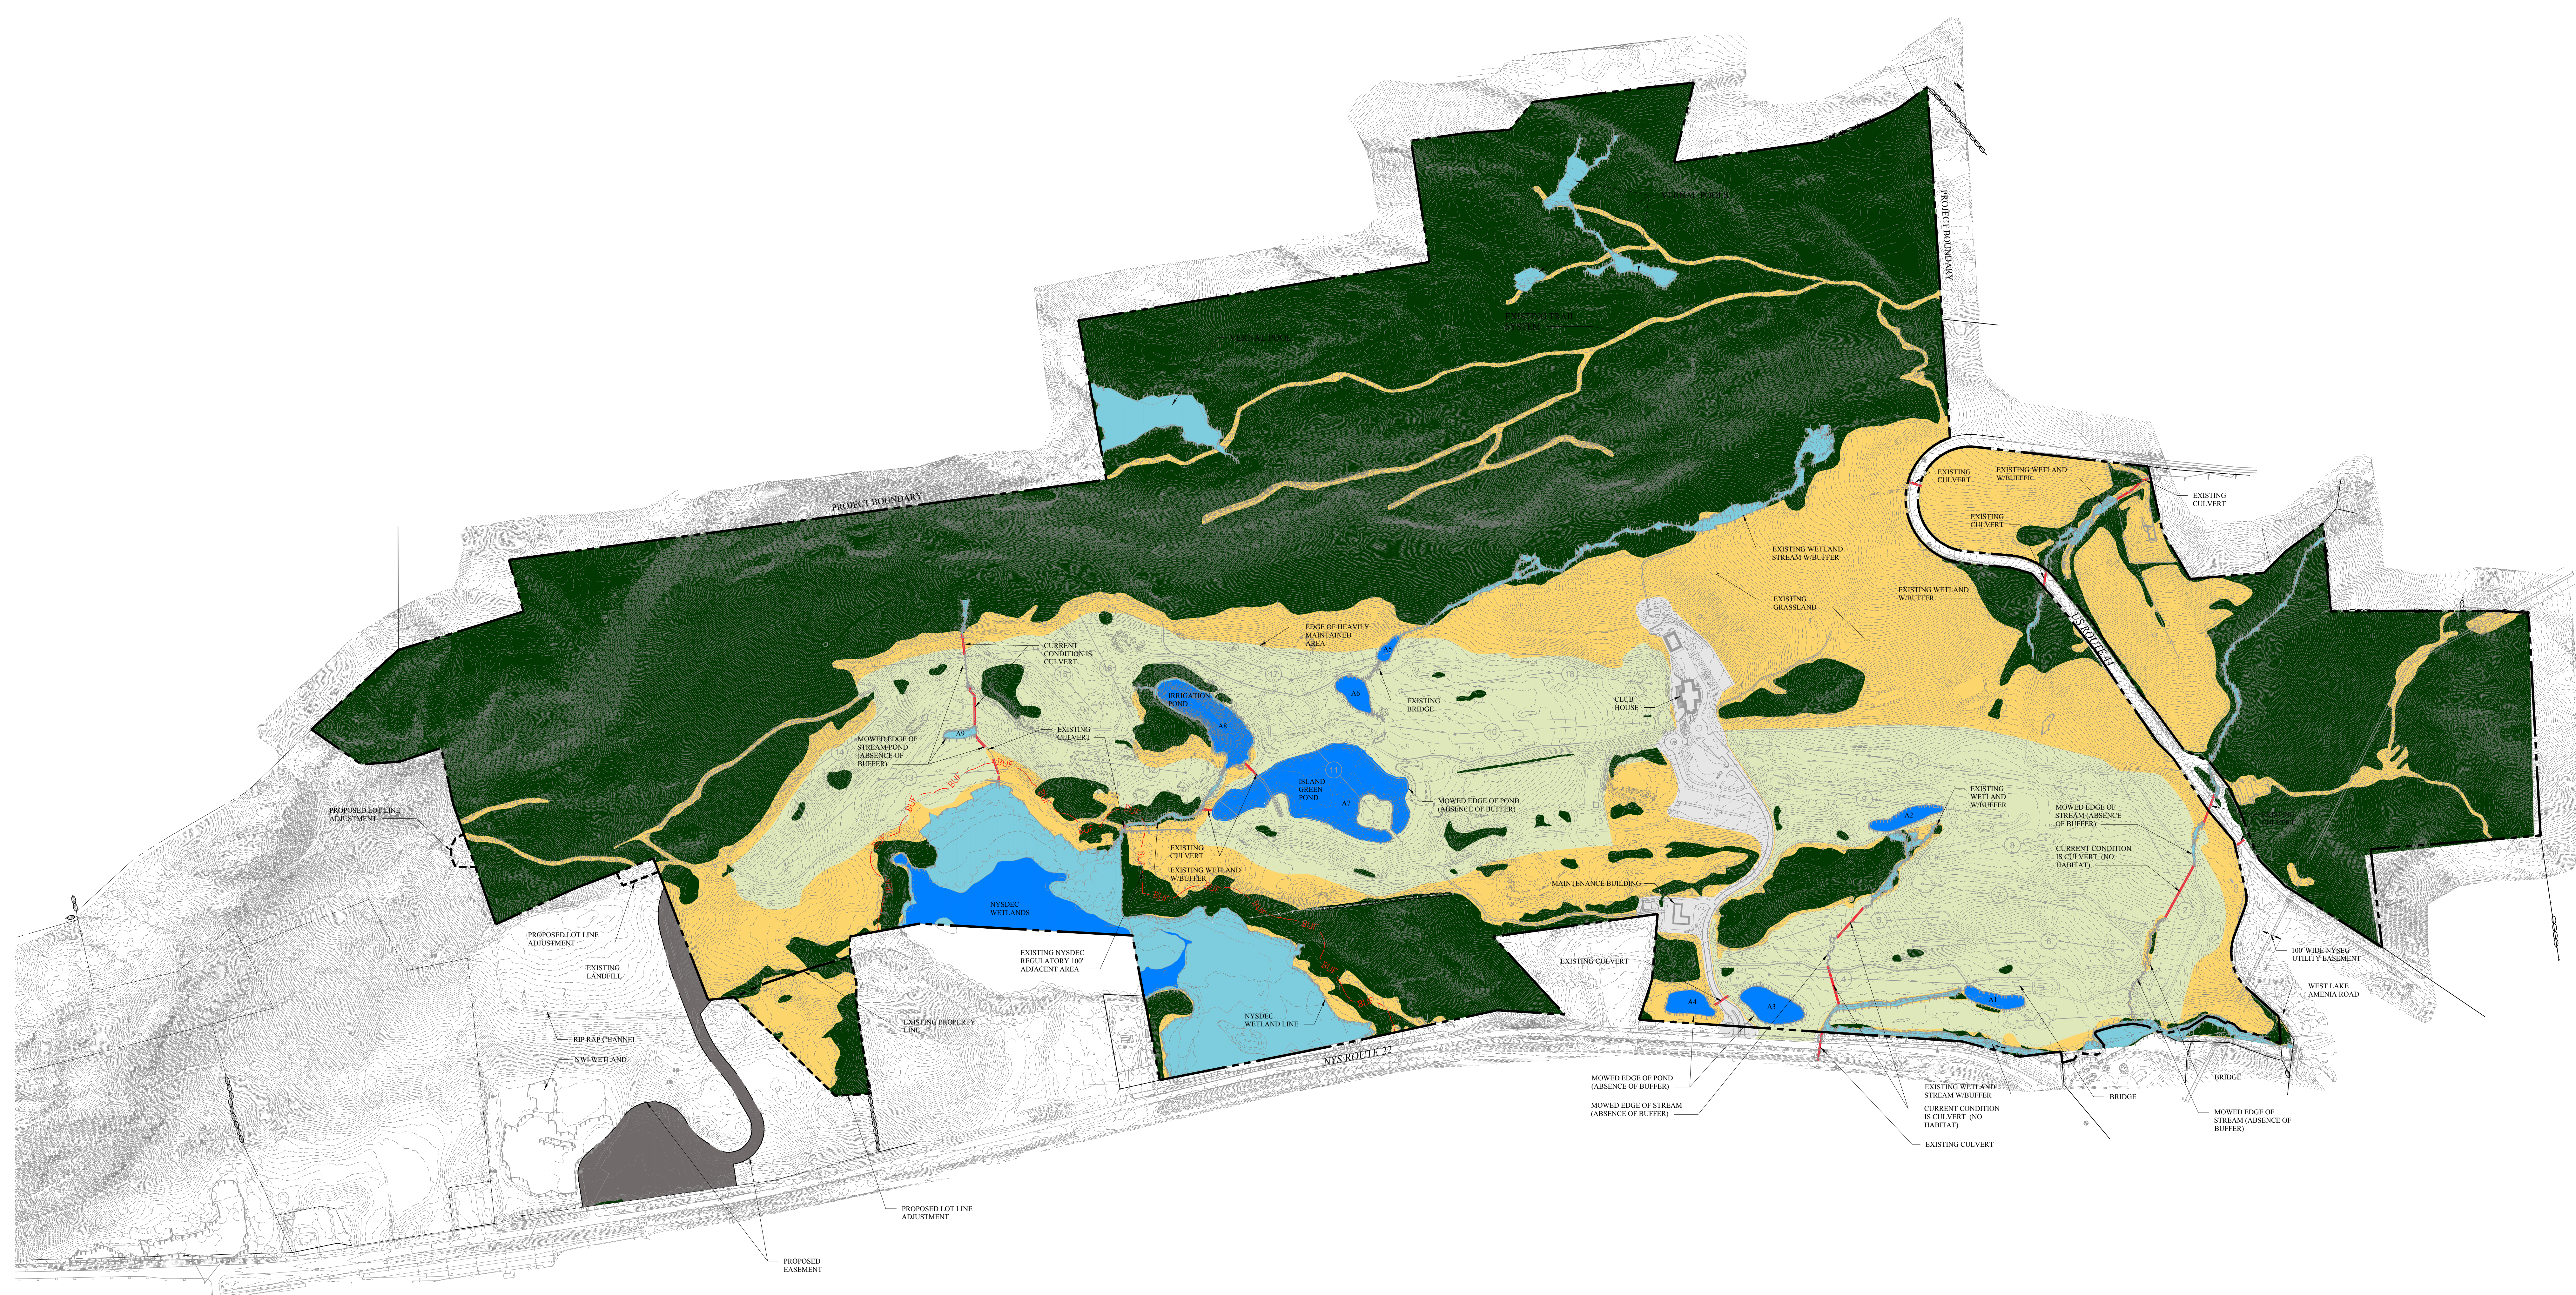

OWNER:
Silo Ridge Ventures, LLC
 5021 Route 44
 Amenia, New York 12501
 845.373.8020

ARCHITECTS, PLANNERS, LANDSCAPE ARCHITECTS:
HART | HOWERTON
 10 East 40th Street New York, NY 10016
 Tel: 212.683.5631 Fax: 212.481.3768
 E-mail: NY@hart-howerton.com

GOLF COURSE DESIGNERS:
FAZIO DESIGN
 401 N. Main St., Ste. 400
 Hendersonville, North Carolina 28792
 828.693.0052 • FAX 828.693.0071


ENVIRONMENTAL PLANNING & CIVIL ENGINEERING:

VHB
Engineering, Surveying & Landscape Architecture, PC
 Planning
 Transportation
 Land Development
 Environmental Services
 50 Main Street, Suite 360
 White Plains, New York 10606
 914.467.6600 • FAX 914.761.3759

WASTEWATER AND WATER DESIGN:

CEDARWOOD ENGINEERING SERVICES, PLLC
 CIVIL & ENVIRONMENTAL ENGINEERING
 8-12 Dinetz St., Suite 303
 Oneonta, NY 487.422.8073
 248 Main St., PO Box 203
 North Creek, NY 518.251.5160

PROJECT SURVEYOR:
Kirk K. Horton, Land Surveyor
 NYS License No. 049954
 9 Broadway
 Amenia, New York 12501
 845.373.7809

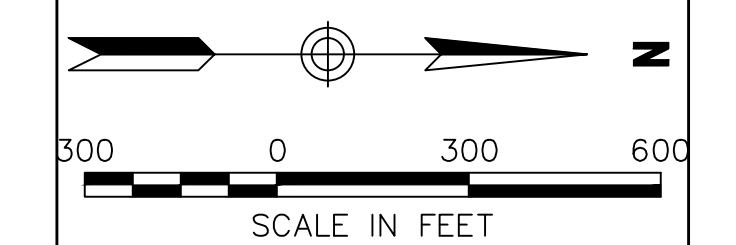

Rev	Description	Date	By	Check
3	PER TOWN COMMENTS	1/8/15	ACD	
2	PER TOWN COMMENTS	8/11/14	ACD	
1	PER TOWN COMMENTS	6/19/14	ACD	
	Revision	Date	By	Check

Designed by **JC** Drawn by **CMG** Checked by **MWJ**
 CAD checked by **MB** Approved by **ACD**
 Date: As Shown Date: March 3, 2014

Silo Ridge Resort Community Master Development Plan
 4651 Route 22
 Amenia, New York

Issued for:
Amended Special Use Permit/Master Development Plan Approval
 Not Issued for Construction

Habitat Management Plan Existing Conditions

Sheet Number: **ENV-2**
 Sheet 37 of 41
 Project Number: 29011.00