


Sheet 11 of 11
 10:30:48 PM 02/03/2011 Friday, February 11, 2011 10:30:23 AM Roseville, David

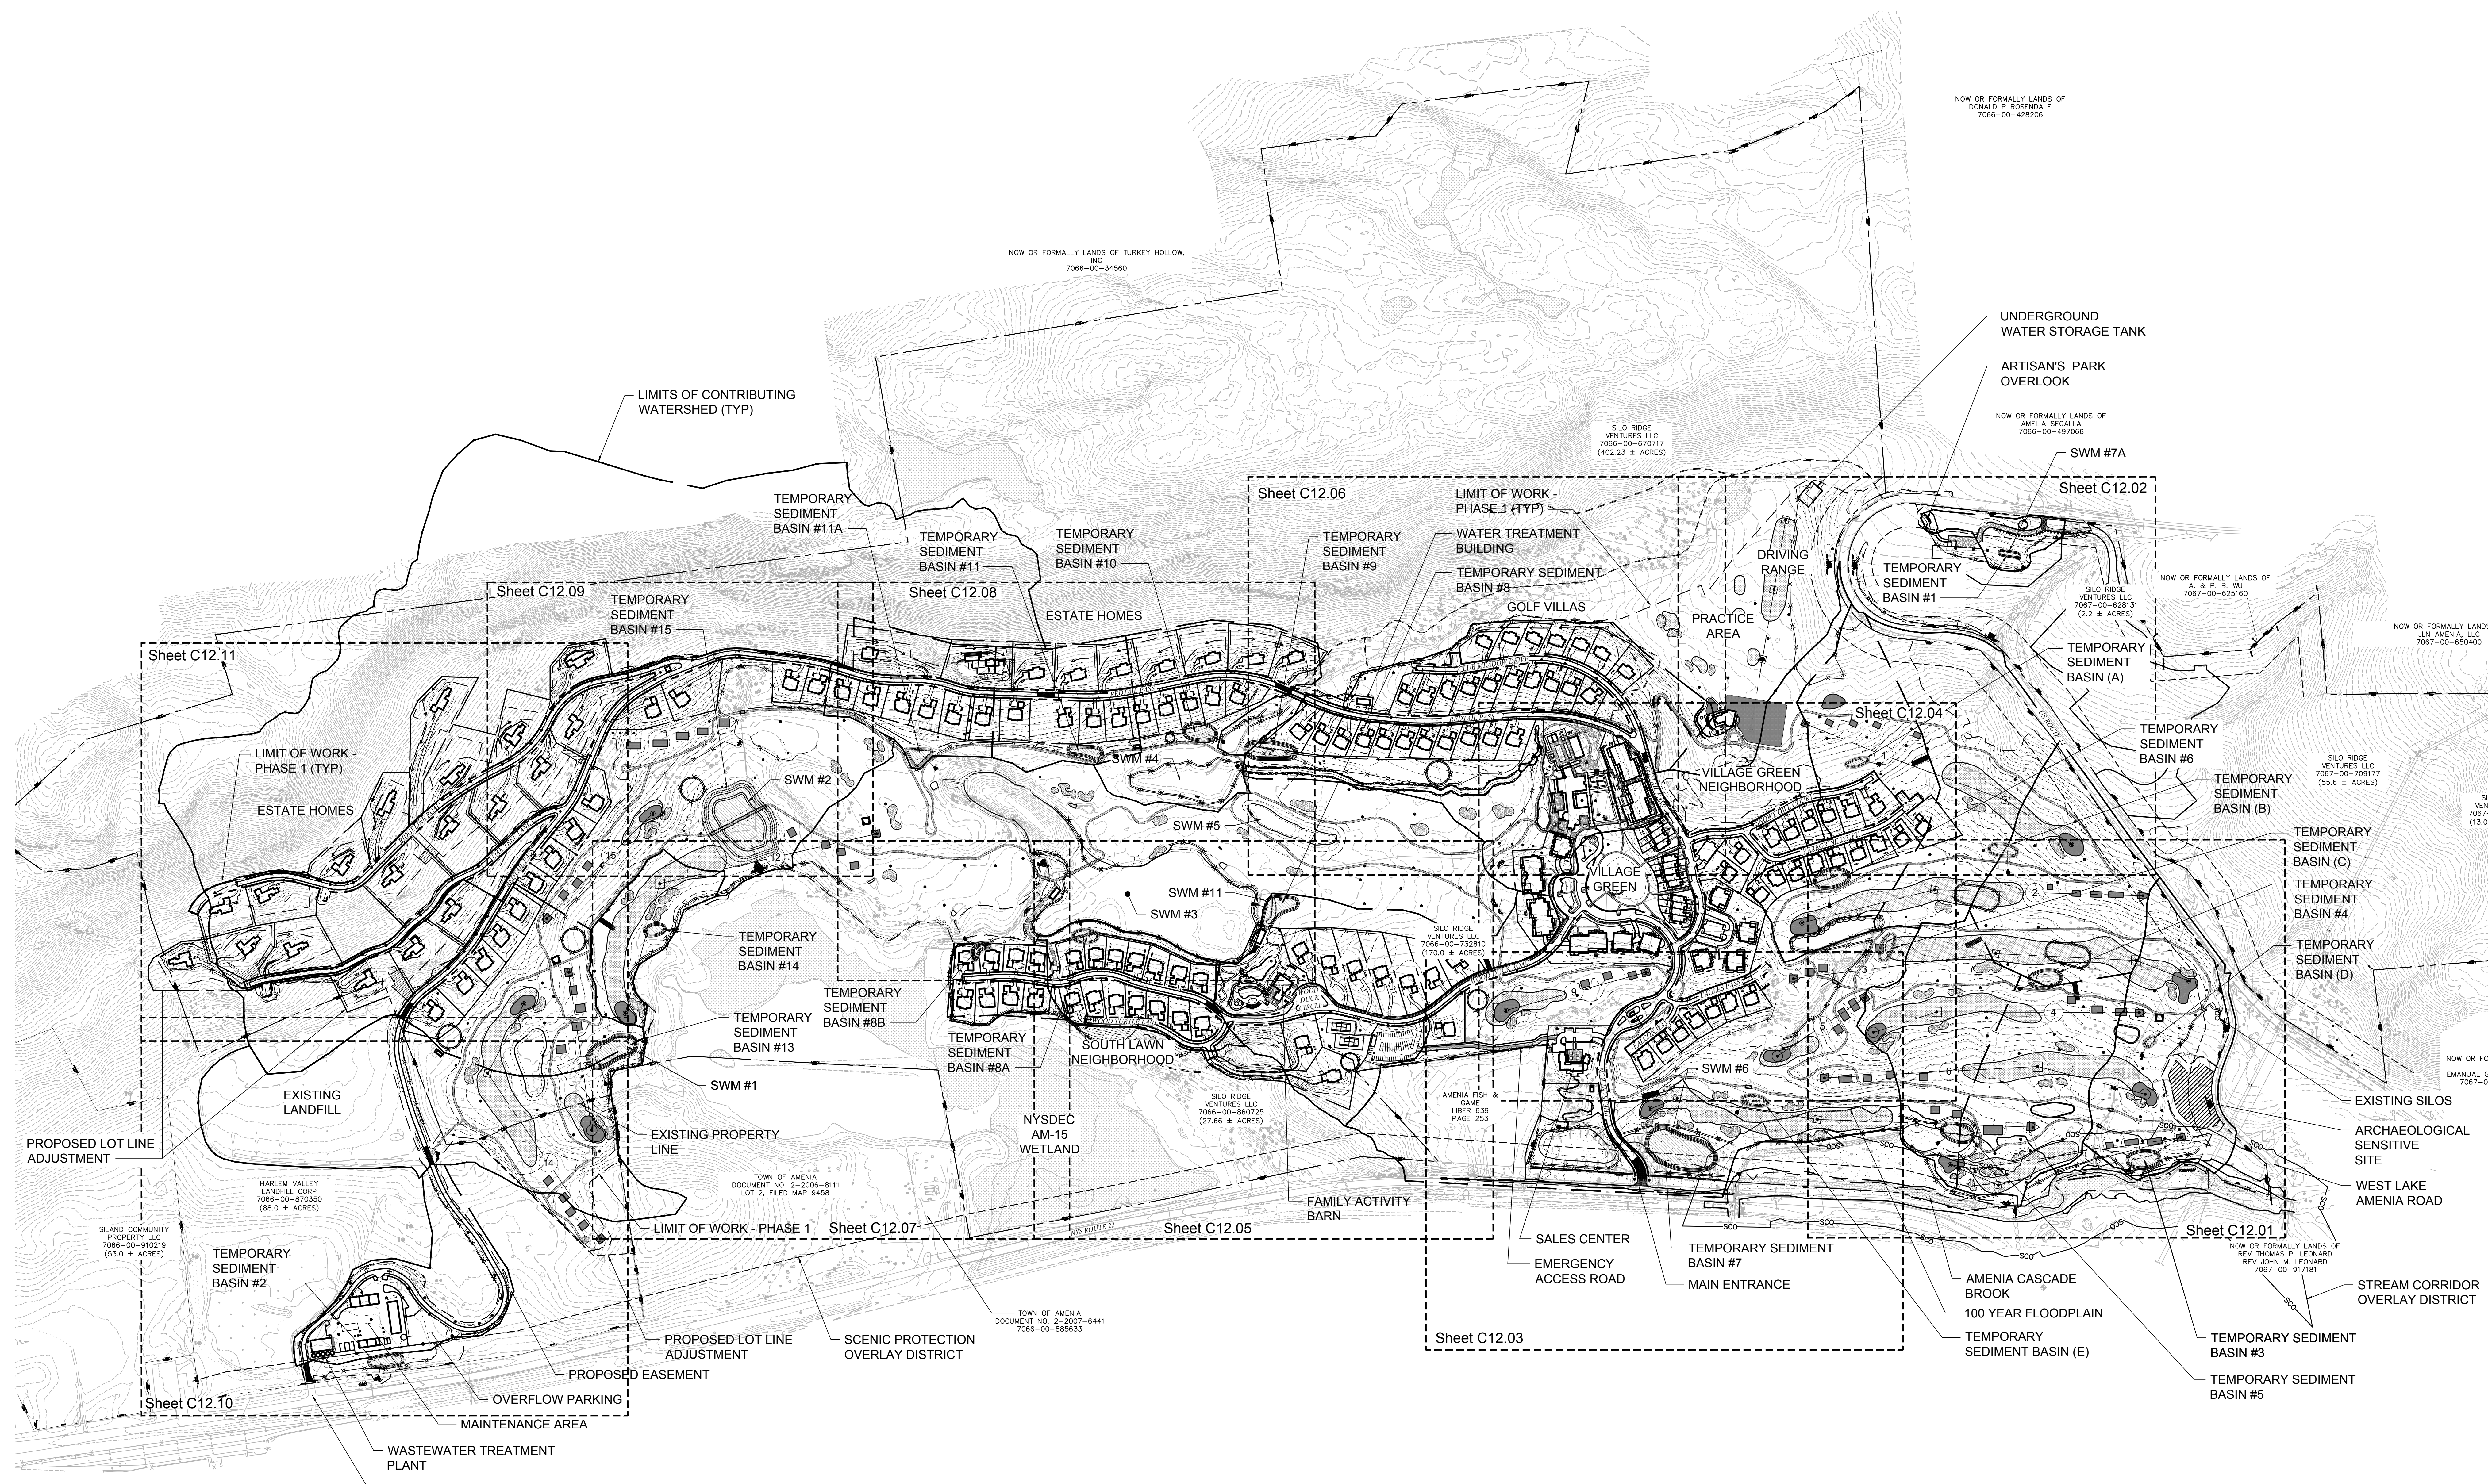

OWNER:
 Silo Ridge Ventures, LLC
 5021 Route 44
 Amenia, New York 12501
 845.373.8020

ARCHITECTS, PLANNERS, LANDSCAPE ARCHITECTS:
HART | HOWERTON
 10 East 40th Street New York, NY 10016
 Tel: 212.683.5631 Fax: 212.481.3768
 Email: NY@hart-howerton.com



GOLF COURSE DESIGNERS:
FAZIO DESIGN
 401 N. Main St., Ste. 400
 Hendersonville, North Carolina 28792
 828.693.0052 • FAX 828.693.0071

ENVIRONMENTAL PLANNING & CIVIL ENGINEERING:

VHB
Engineering, Surveying & Landscape Architecture, PC
 Planning
 Transportation
 Land Development
 Environmental Services
 50 Main Street, Suite 360
 White Plains, New York 10606
 914.467.6600 • FAX 914.761.3759

WASTEWATER AND WATER DESIGN:
CEDARWOOD ENGINEERING SERVICES, PLLC
 CIVIL & ENVIRONMENTAL ENGINEERING
 8-12 Dues St., Suite 303
 Oneonta, NY 14857-3073
 248 Main St., PO Box 203
 North Creek, NY 518.251.5160

PROJECT SURVEYOR:
Kirk K. Horton, Land Surveyor
 NYS License No. 049954
 9 Broadway
 Amenia, New York 12501
 845.373.7809

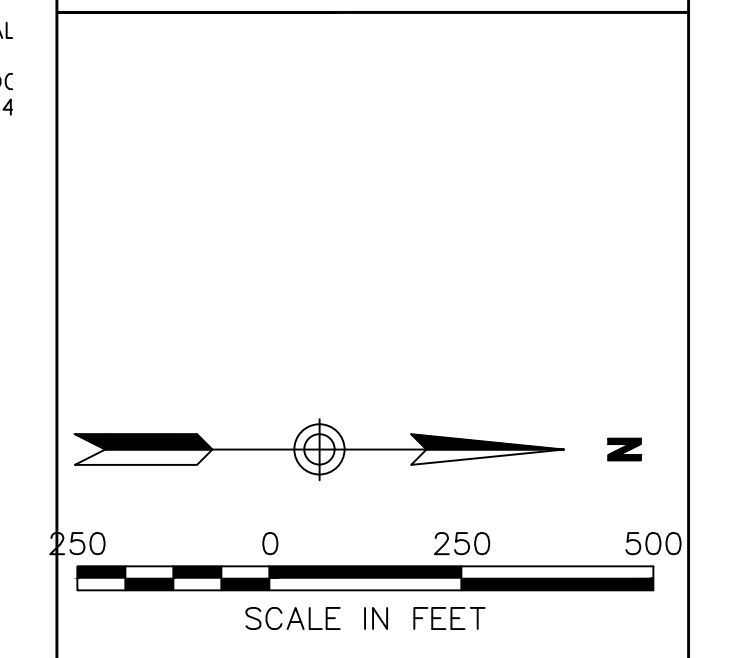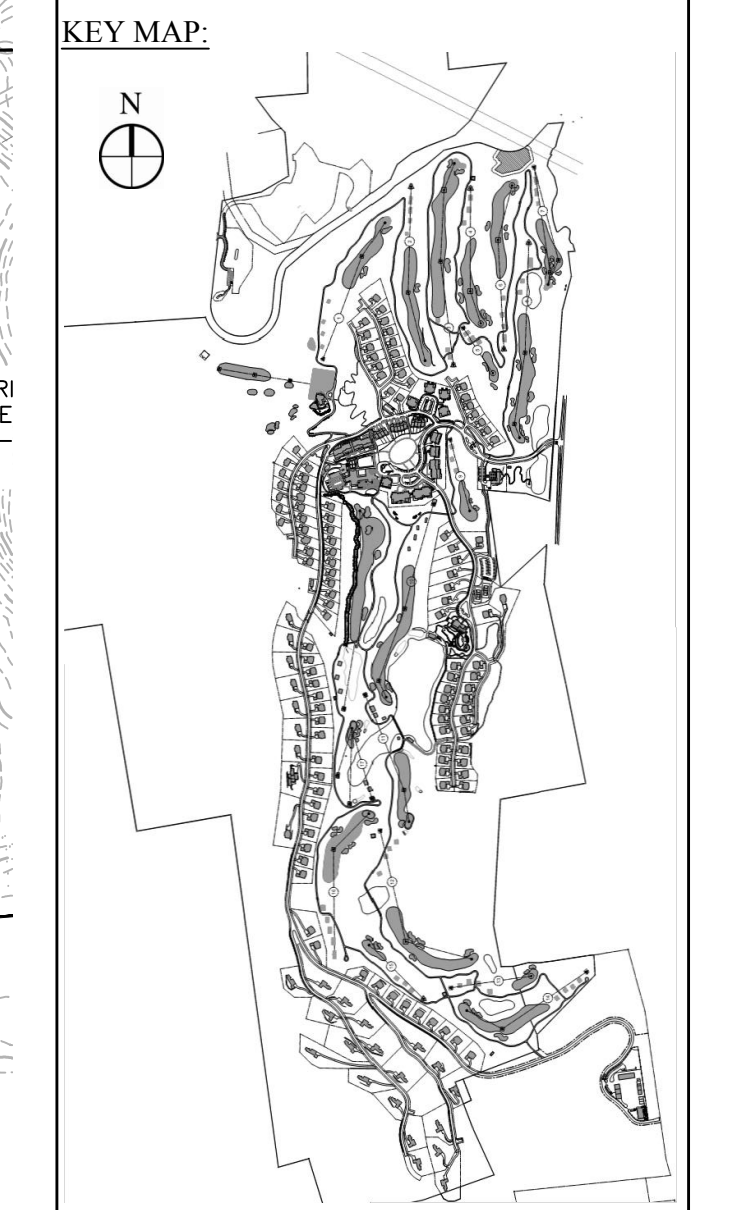

Rev	Description	Date	By	App'd
3	PER TOWN COMMENTS	1/8/15	ADD	
2	PER TOWN COMMENTS	8/17/14	ADD	
1	PER TOWN COMMENTS	6/19/14	ADD	

Notes:

- REFER TO CIVIL SITE DETAILS FOR EROSION AND SEDIMENT CONTROL DETAILS.
- REFER TO TEMPORARY SEDIMENT BASIN PLANS FOR ENLARGEMENTS OF EACH BASIN GRADING.
- REFER TO CONSTRUCTION SEQUENCING PLANS AND NOTES FOR DETAILS OF CONSTRUCTION PHASING. ADDITIONAL EROSION CONTROL MEASURES SHALL BE IMPLEMENTED AS NECESSARY AND IN ACCORDANCE WITH EROSION CONTROL NOTES AND SEDIMENT CONTRACTOR IS RESPONSIBLE TO MAINTAIN EROSIONS CONTROL MEASURES PER PHASE.
- TEMPORARY SILT FENCE IS SHOWN AS APPROXIMATE; CONTRACTOR TO INSTALL AT TOE OF SLOPES IN ORDER TO MAINTAIN EROSION AND SEDIMENT CONTROL. ALL EXISTING WATER BODIES SHALL BE PROTECTED BY DOUBLE ROW SILT FENCE.
- TREE PROTECTION SHALL BE INSTALLED AT ALL TREES TO REMAIN WITHIN PROJECT LIMITS.
- EROSION BLANKET SHALL APPLY TO SLOPES GREATER THAN 4:1.

E&S Legend:

	STORM DRAIN INLET PROTECTION AS PER APPROVED NYS STANDARDS AND SPECIFICATIONS FOR EROSION AND SEDIMENT CONTROL
	STORM DRAIN INLET PROTECTION AS PER APPROVED NYS STANDARDS AND SPECIFICATIONS FOR EROSION AND SEDIMENT CONTROL
	SILT FENCE
	STRAW BALE
	SOIL STOCKPILE AREA
	TEMPORARY DIVERSION SWALE
	RPRAP PROTECTION
	STABILIZED CONSTRUCTION ENTRANCE


Silo Ridge Resort Community
 4651 Route 22, Town of Amenia
 Dutchess County, New York

Issued for:
Site Plan - Phase 1

Not Issued for Construction

Overall Erosion and Sediment Control Plan

Sheet Number
C12.00
 118 of 118
 Project Number
 29011.00

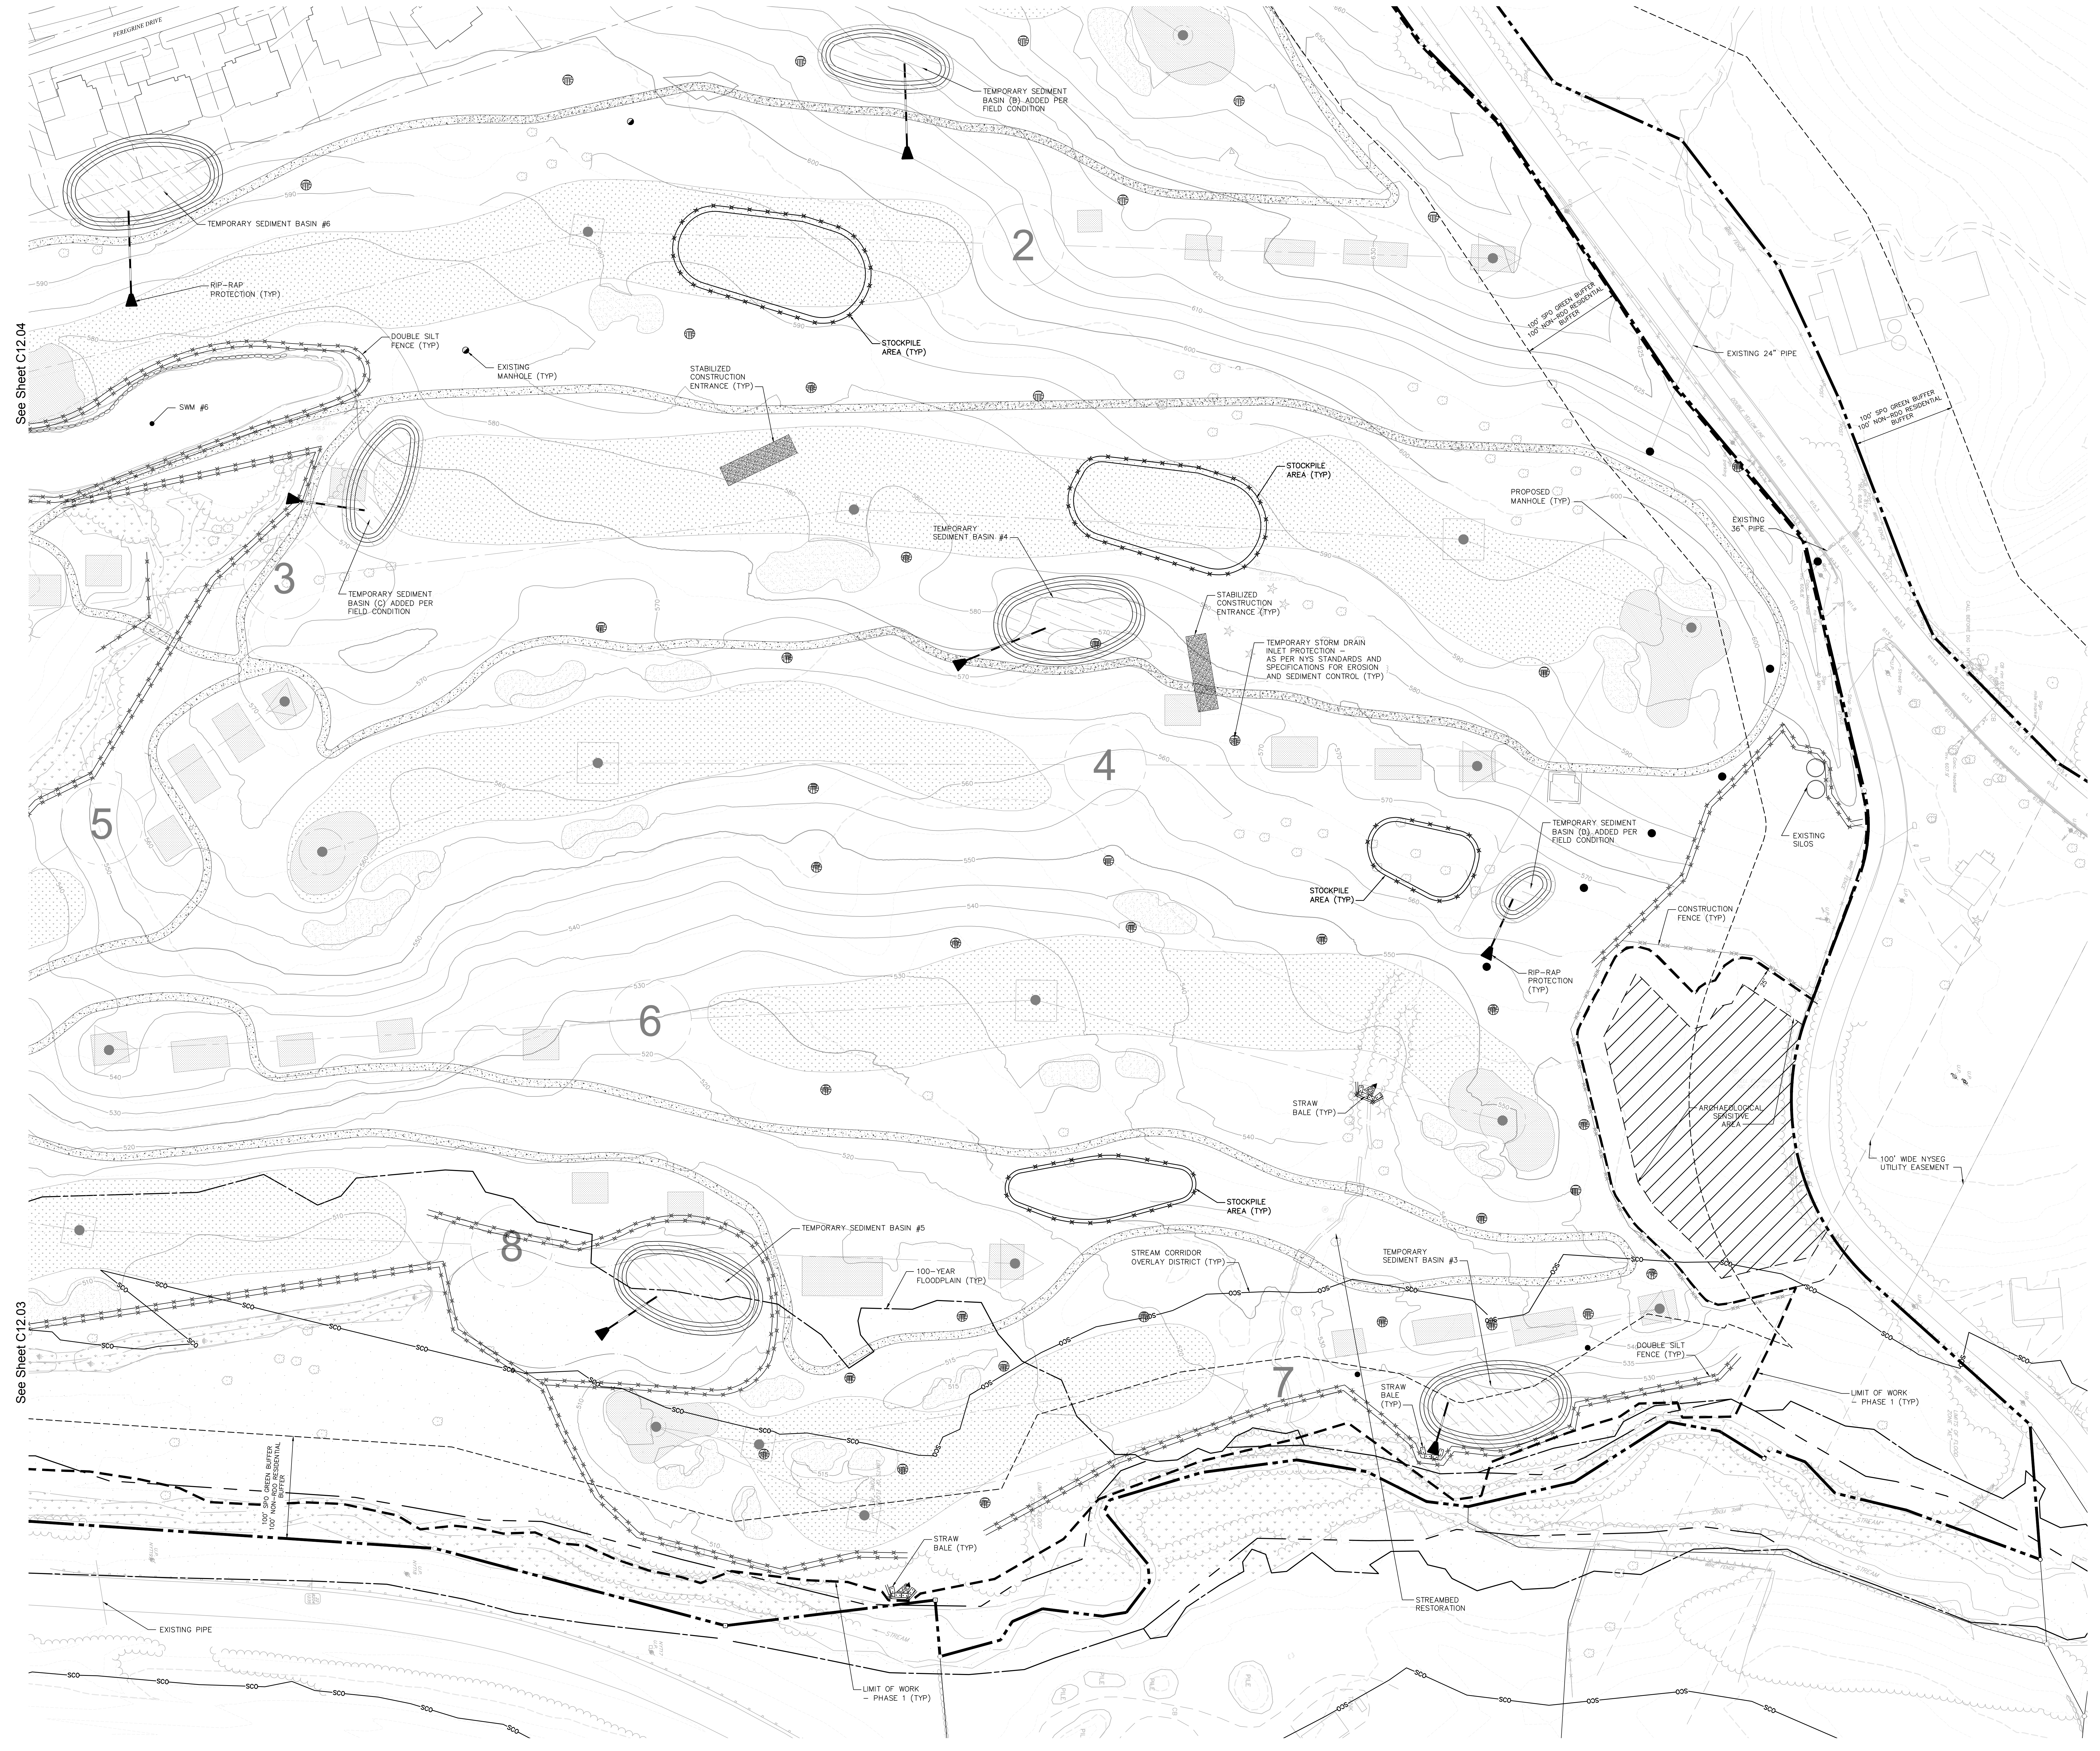

See Sheet C12.04

See Sheet C12.03

OWNER:
 Silo Ridge Ventures, LLC
 5021 Route 44
 Amenia, New York 12501
 845.373.8020

ARCHITECTS, PLANNERS, LANDSCAPE ARCHITECTS:
 HART | HOWERTON
 10 East 40th Street New York, NY 10016
 Tel: 212.683.5631 Fax: 212.481.3768
 E-mail: NY@hart-howerton.com



GOLF COURSE DESIGNERS:
FAZIO DESIGN
 401 N. Main St., Ste. 400
 Hendersonville, North Carolina 28792
 828.693.0052 • FAX 828.693.0071

ENVIRONMENTAL PLANNING & CIVIL ENGINEERING:
VHB
Engineering, Surveying & Landscape Architecture, PC
 Planning
 Transportation
 Land Development
 Environmental Services
 50 Main Street, Suite 360
 White Plains, New York 10606
 914.467.6600 • FAX 914.761.3759

WASTEWATER AND WATER DESIGN:
CEDARWOOD ENGINEERING SERVICES, PLLC
 CIVIL & ENVIRONMENTAL ENGINEERING
 8-12 Dues St., Suite 303
 Oneonta, NY 14857-4330
 248 Main St., PO Box 203
 North Creek, NY 518.251.5160

PROJECT SURVEYOR:

Kirk K. Horton, Land Surveyor
 NYS License No. 049954
 9 Broadway
 Amenia, New York 12501
 845.373.7809

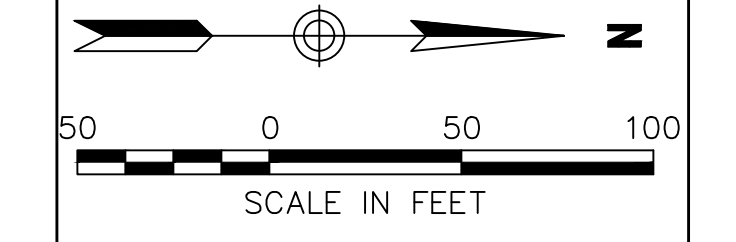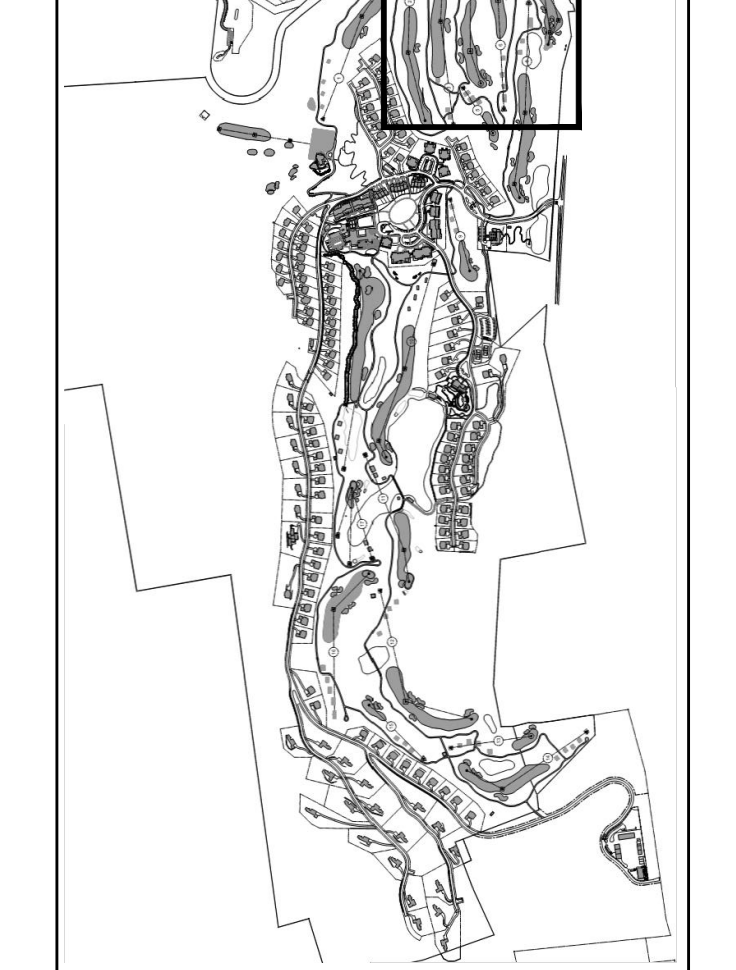

NO.	REVISION	DATE	BY	CHKD.
2	PER TOWN COMMENTS	1/9/15	AKB	
1	PER TOWN COMMENTS	6/19/14	AKB	

Designed by **JC** Drawn by **CMG** Checked by **MWJ**
 CAD checked by **MB** Approved by **ACC**
 Date: As Shown Date: March 3, 2014


Silo Ridge Resort Community
 4651 Route 22, Town of Amenia
 Dutchess County, New York

Site Plan - Phase 1

Not Issued for Construction

Erosion and Sediment Control Plan 1

Sheet Number
C12.01
 119 of
 Project Number
 29011.00

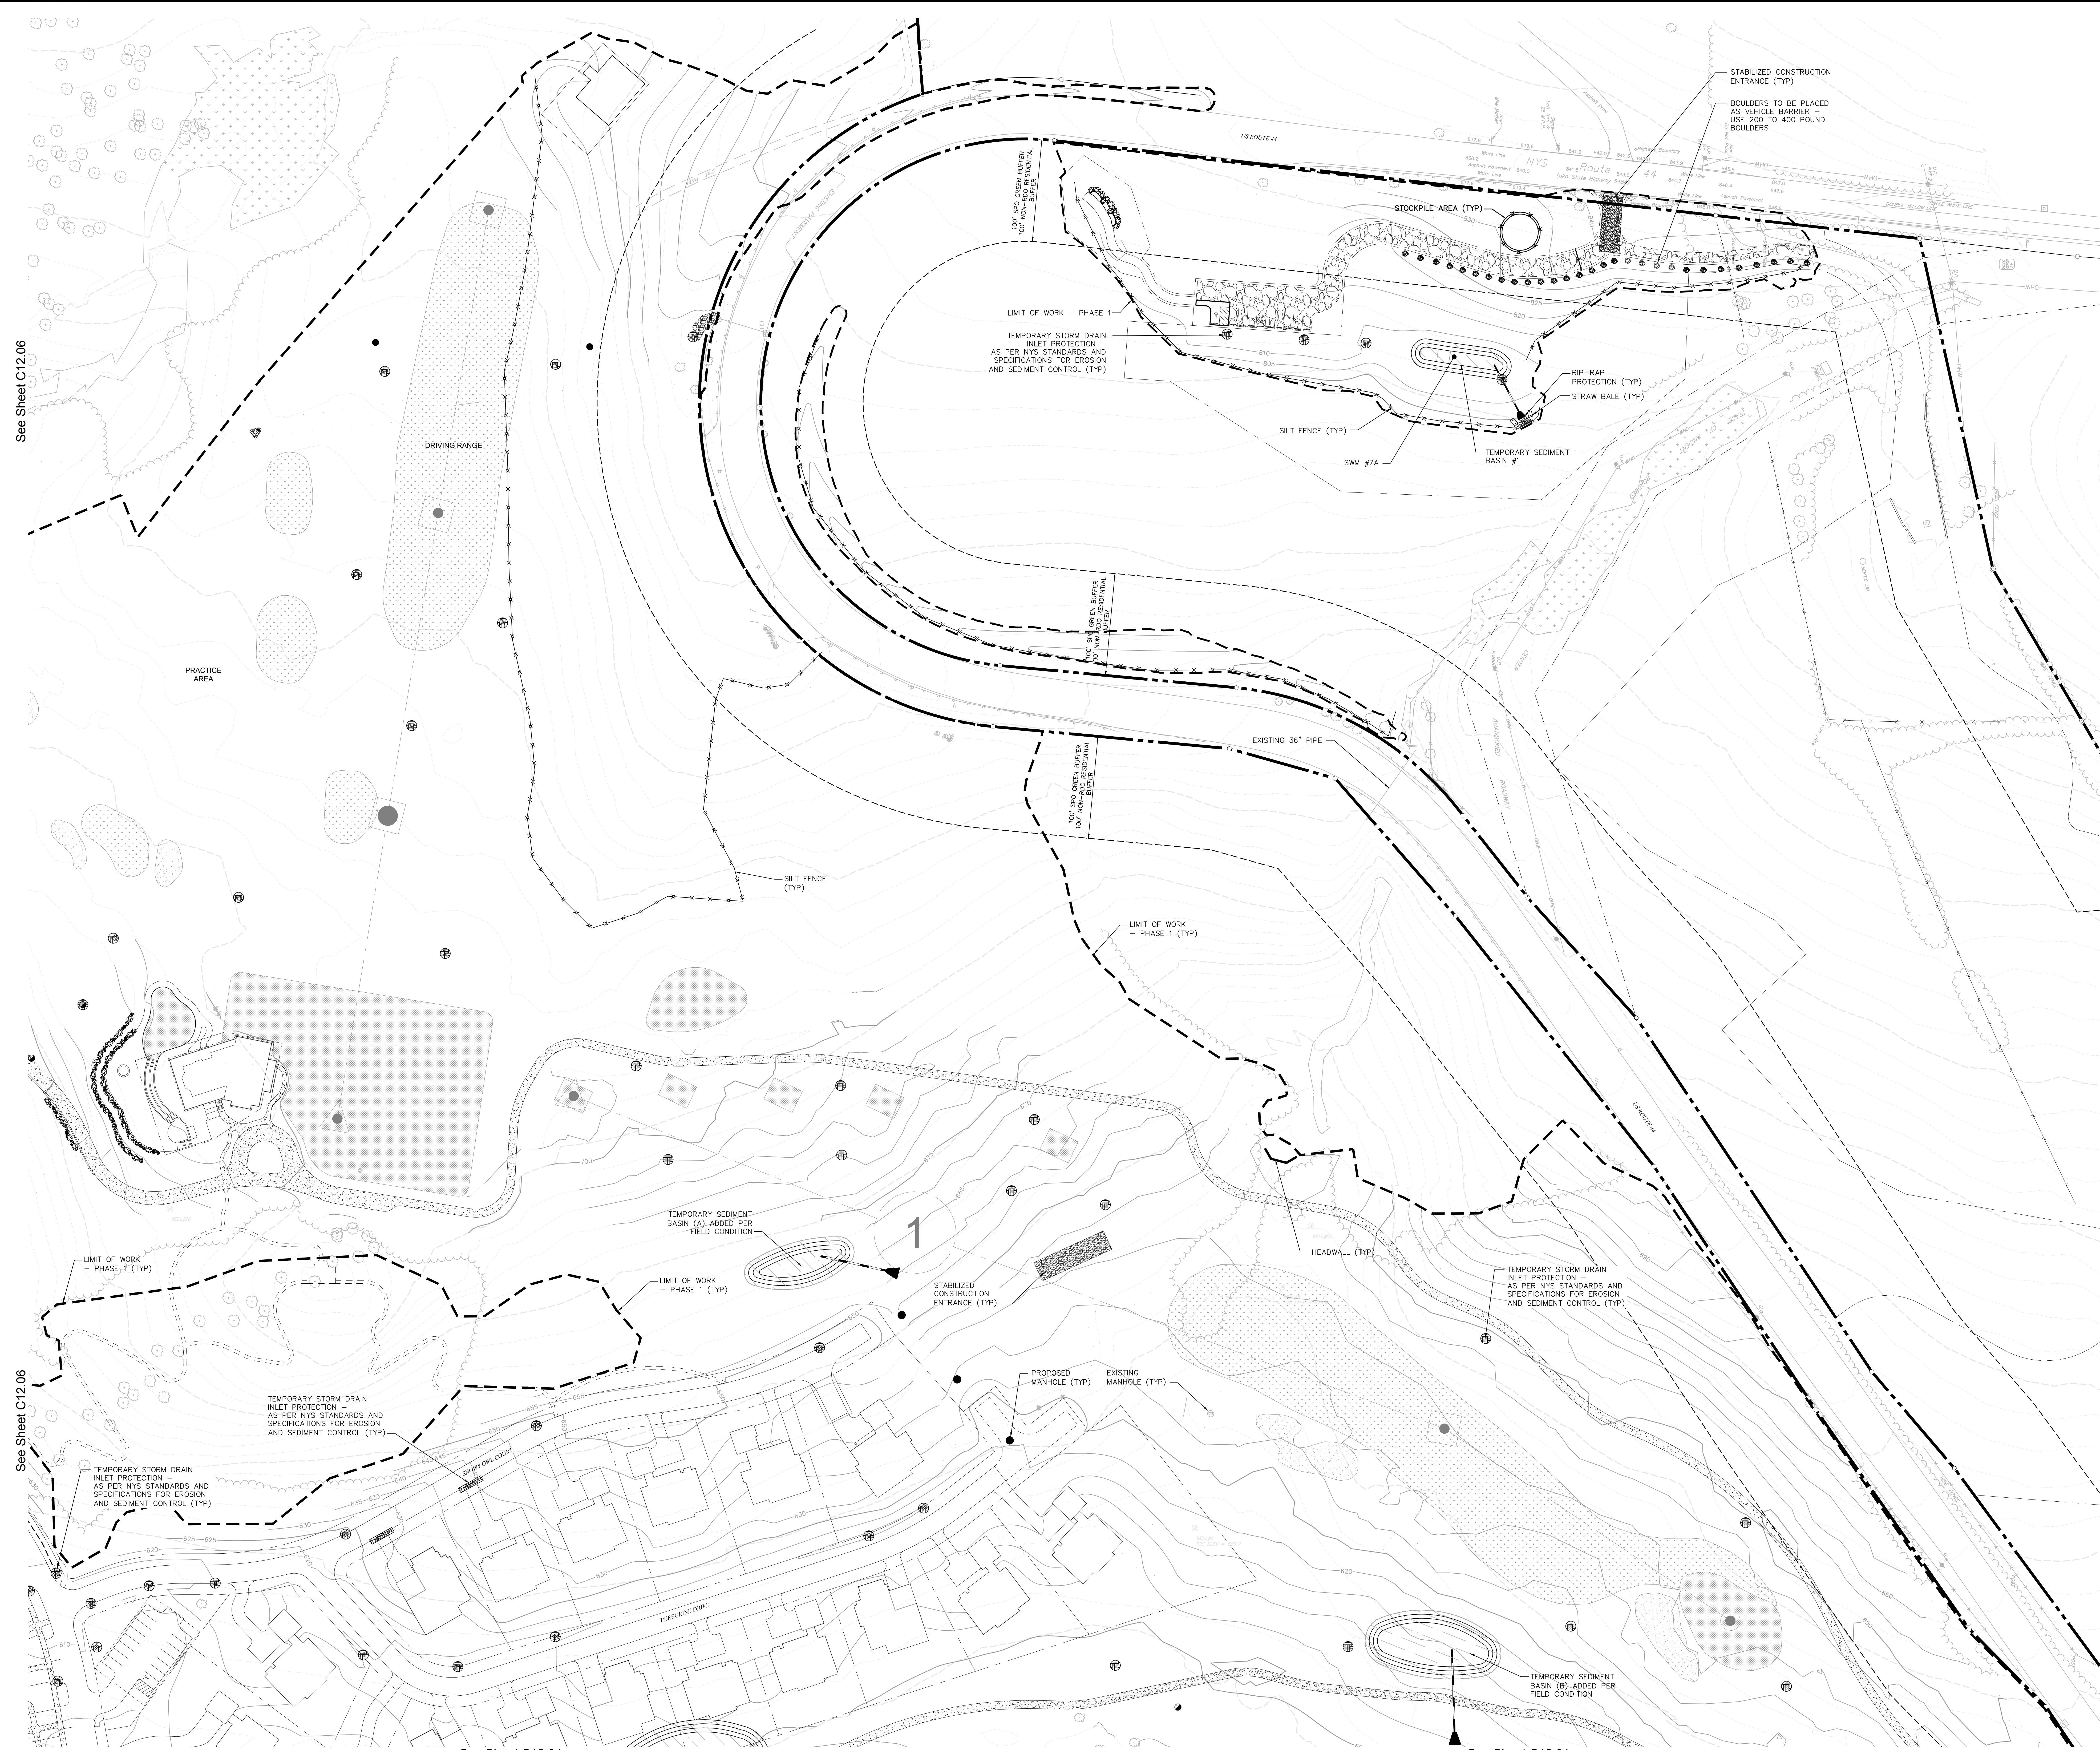

See Sheet C12.06

See Sheet C12.06

See Sheet C12.04

See Sheet C12.01

OWNER:
 Silo Ridge Ventures, LLC
 5021 Route 44
 Amenia, New York 12501
 845.373.8020


ARCHITECTS, PLANNERS, LANDSCAPE ARCHITECTS:
HART | HOWERTON
 10 East 40th Street New York, NY 10016
 Tel: 212 683 5631 Fax: 212 481 3768
 Email: NY@hhowerton.com

GOLF COURSE DESIGNERS:
FAZIO DESIGN
 401 N. Main St., Ste. 400
 Hendersonville, North Carolina 28792
 828.693.0052 • FAX 828.693.0071

ENVIRONMENTAL PLANNING & CIVIL ENGINEERING:
VHB
Engineering, Surveying & Landscape Architecture, PC
 Planning
 Transportation
 Land Development
 Environmental Services
 50 Main Street, Suite 360
 White Plains, New York 10606
 914.467.6600 • FAX 914.761.3759

WASTEWATER AND WATER DESIGN:
CEDARWOOD ENGINEERING SERVICES, PLLC
 CIVIL & ENVIRONMENTAL ENGINEERING
 8-12 Dietz St., Suite 303
 Oneonta, NY 14857-3073
 248 Main St., PO Box 203
 North Creek, NY 518.251.5160

PROJECT SURVEYOR:
Kirk K. Horton, Land Surveyor
 NYS License No. 049954
 9 Broadway
 Amenia, New York 12501
 845.373.7809

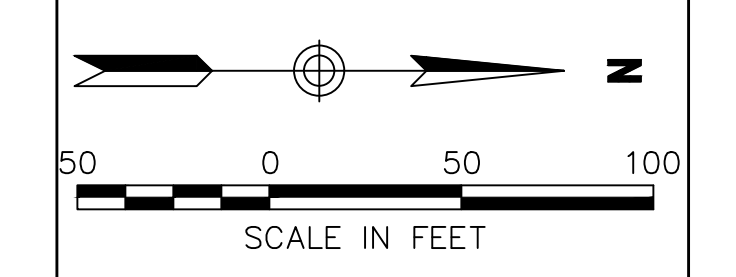

NO.	REVISION	DATE	BY
3	PER TOWN COMMENTS	1/8/15	ADJ
2	PER TOWN COMMENTS	8/11/14	ADJ
1	PER TOWN COMMENTS	6/19/14	ADJ

Designed by **JC** Drawn by **CMG** Checked by **MWJ**
 CAD checked by **MB** Approved by **ACD**
 Date: As Shown Date: March 3, 2014

Silo Ridge Resort Community
 4651 Route 22, Town of Amenia
 Dutchess County, New York

Issued for:
Site Plan - Phase 1


Not Issued for Construction

Erosion and Sediment Control Plan 2

Drawing Number:
C12.02

Sheet of:
 120

Project Number:
 29011.00

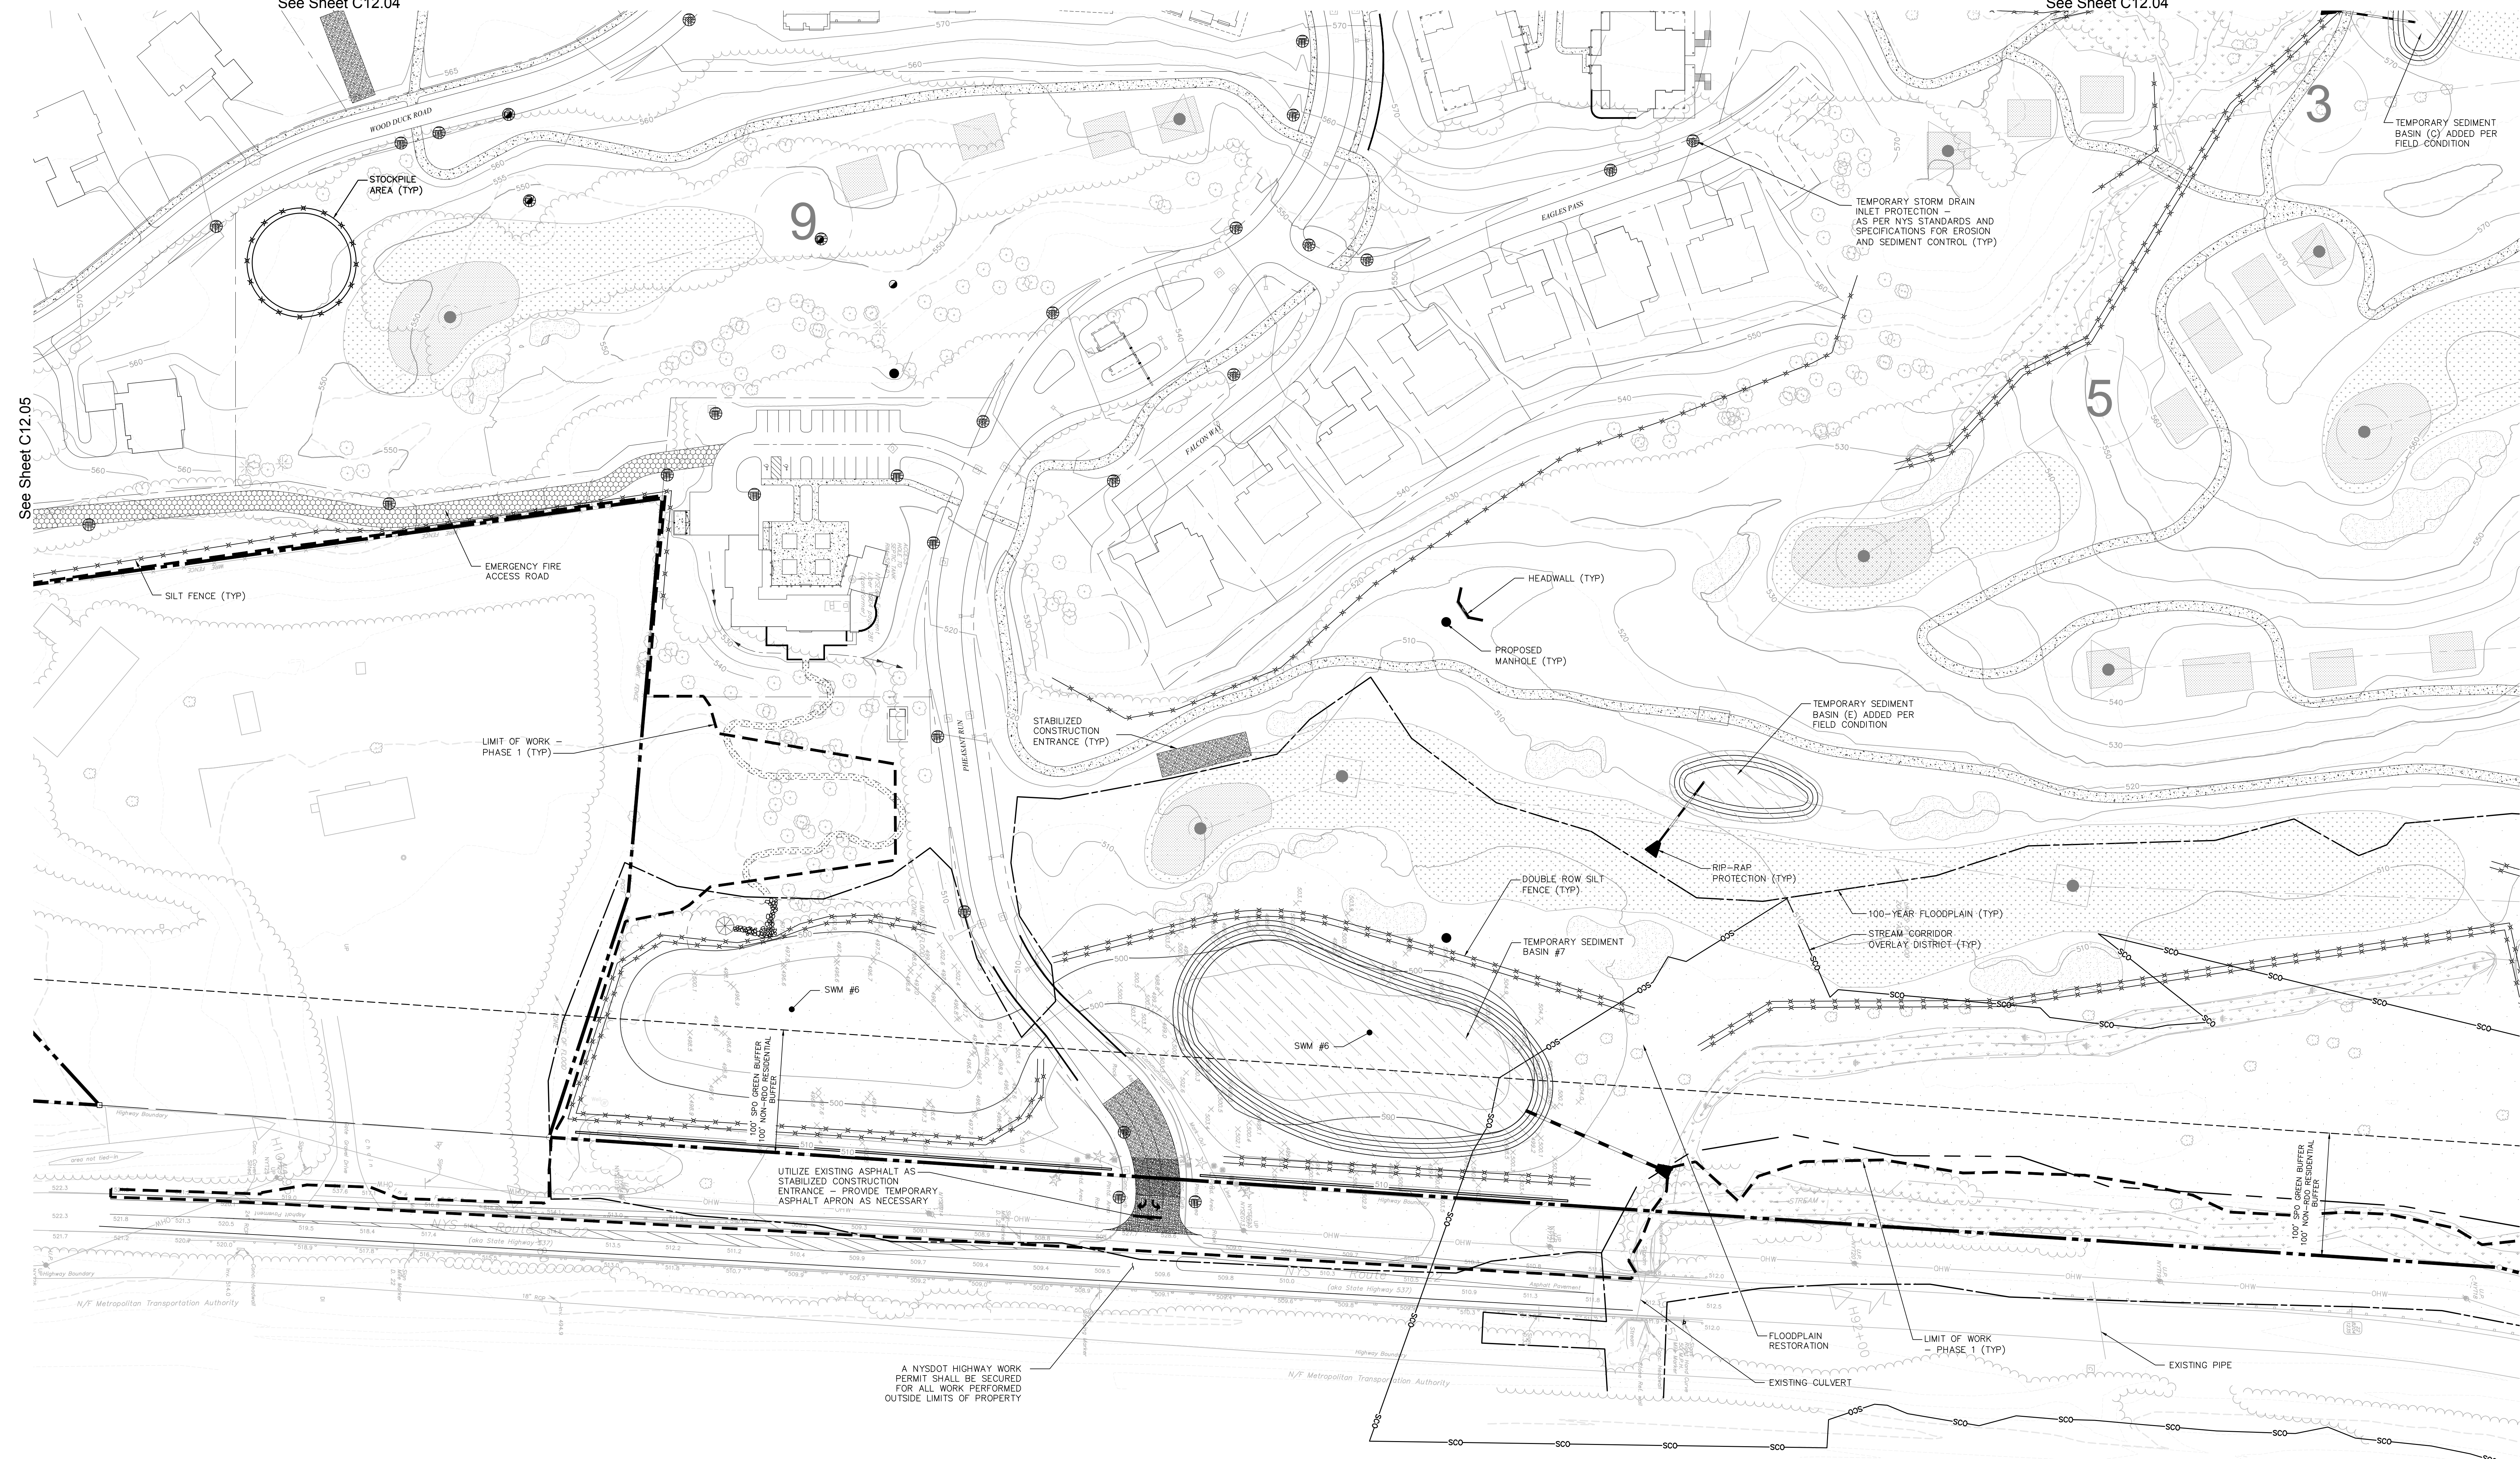

See Sheet C12.05

See Sheet C12.01

OWNER:
Silo Ridge Ventures, LLC
 5021 Route 44
 Amenia, New York 12501
 845.373.8020



ARCHITECTS, PLANNERS, LANDSCAPE ARCHITECTS:
HART | HOWERTON
 10 East 40th Street, New York, NY 10016
 Tel: 212.683.5631 Fax: 212.481.3768
 E-mail: NY@hart-howerton.com

GOLF COURSE DESIGNERS:
FAZIO DESIGN
 401 N. Main St., Ste. 400
 Hendersonville, North Carolina 28792
 828.693.0052 • FAX 828.693.0071

ENVIRONMENTAL PLANNING & CIVIL ENGINEERING:
VHB
Engineering, Surveying & Landscape Architecture, PC
 Planning
 Transportation
 Land Development
 Environmental Services
 50 Main Street, Suite 360
 White Plains, New York 10606
 914.467.6600 • FAX 914.761.3759

WASTEWATER AND WATER DESIGN:
CEDARWOOD ENGINEERING SERVICES, PLLC
 CIVIL & ENVIRONMENTAL ENGINEERING
 8-12 Dues St., Suite 303
 Oneonta, NY 14857-4230
 248 Main St., PO Box 203
 North Creek, NY 518.251.5160

PROJECT SURVEYOR:
Kirk K. Horton, Land Surveyor
 NYS License No. 049954
 9 Broadway
 Amenia, New York 12501
 845.373.7809

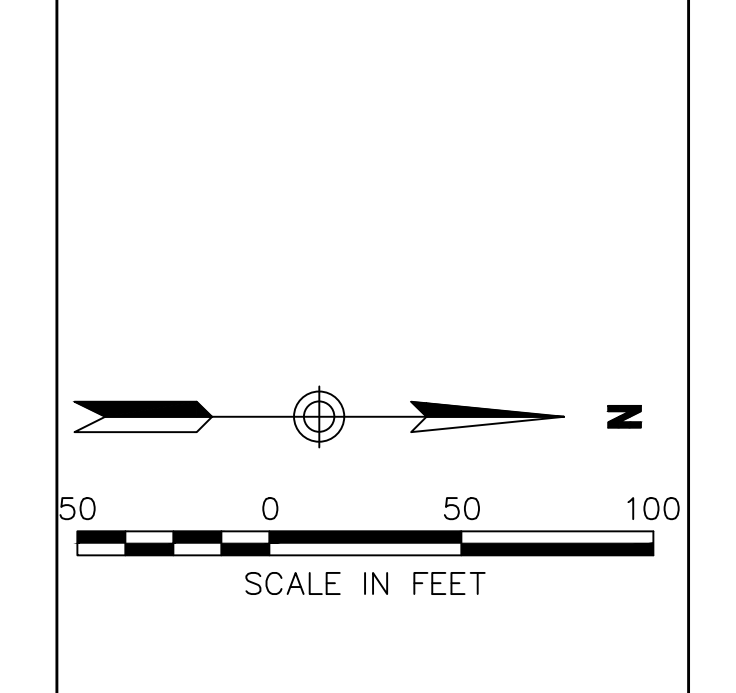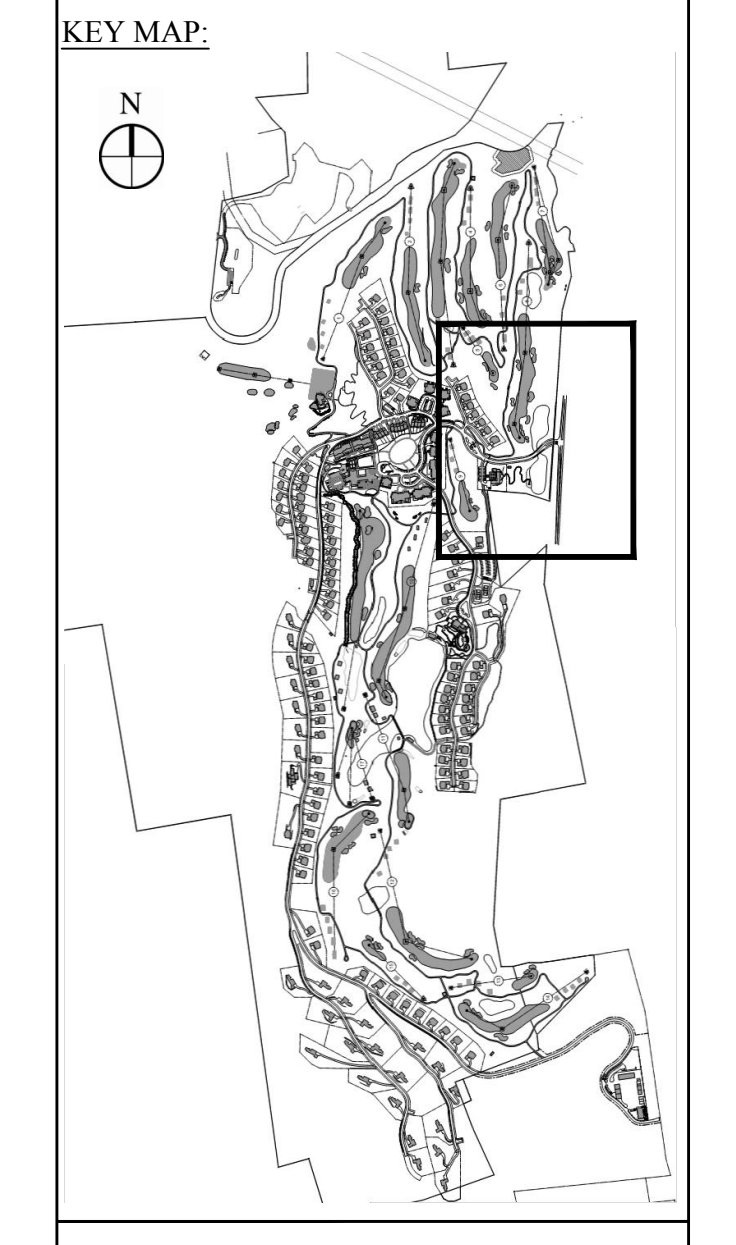

2	PER TOWN COMMENTS	1/8/15	AKB
1	PER TOWN COMMENTS	6/19/14	AKB
	Revision	Date	Prepared
Designed by	JC	Drawn by	CMG
Checked by	MB	Approved by	ACD
Scale	As Shown	Date	March 3, 2014

Project Title:
Silo Ridge Resort Community
 4651 Route 22, Town of Amenia
 Dutchess County, New York
 Issued for:
Site Plan - Phase 1

Not Issued for Construction
 Drawing Title:
Erosion and Sediment Control Plan 3

Drawing Number:
C12.03
 Sheet of:
 121
 Project Number:
 29011.00

See Sheet C12.05

See Sheet C12.01



See Sheet C12.06

See Sheet C12.05

See Sheet C12.03

See Sheet C12.01

OWNER:
Silo Ridge Ventures, LLC
5021 Route 44
Amenia, New York 12501
845.373.8020

ARCHITECTS, PLANNERS, LANDSCAPE ARCHITECTS:
HART | HOWERTON
10 East 40th Street, New York, NY 10016
Tel: 212.683.5631 Fax: 212.481.3768
Email: NY@hhowerton.com

GOLF COURSE DESIGNERS:
FAZIO DESIGN
401 N. Main St., Ste. 400
Hendersonville, North Carolina 28792
828.693.0052 • FAX 828.693.0071

ENVIRONMENTAL PLANNING & CIVIL ENGINEERING:
VHB
Engineering, Surveying & Landscape Architecture, PC
Planning
Transportation
Land Development
Environmental Services
50 Main Street, Suite 360
White Plains, New York 10606
914.467.6600 • FAX 914.761.3759

WASTEWATER AND WATER DESIGN:
CEDARWOOD ENGINEERING SERVICES, PLLC
CIVIL & ENVIRONMENTAL ENGINEERING
8-12 Dinetz St., Suite 303
Oneonta, NY 14857-4230
248 Main St., PO Box 203
North Creek, NY 518.251.5160

PROJECT SURVEYOR:
Kirk K. Horton, Land Surveyor
NYS License No. 049954
9 Broadway
Amenia, New York 12501
845.373.7809



SCALE IN FEET

0	50	100
---	----	-----

NO.	REVISION	DATE	BY
3	PER TOWN COMMENTS	1/8/15	ACD
2	PER TOWN COMMENTS	8/7/14	ACD
1	PER TOWN COMMENTS	6/7/14	ACD

Designed by: JAC Drawn by: CMG Checked by: MWJ
CAD checked by: MB Approved by: ACD
Date: As Shown Date: March 3, 2014

Project Title:
Silo Ridge Resort Community
4651 Route 22, Town of Amenia
Dutchess County, New York
Issued for:
Site Plan - Phase 1

Not Issued for Construction
Drawing Title:
Erosion and Sediment Control Plan 4

Sheet Number:
C12.04
122 of
Project Number:
29011.00



See Sheet C12.07

See Sheet C12.07

See Sheet C12.08

See Sheet C12.06

See Sheet C12.04

See Sheet C12.03

OWNER:
Silo Ridge Ventures, LLC
5021 Route 44
Amenia, New York 12501
845.373.8020

ARCHITECTS, PLANNERS, LANDSCAPE ARCHITECTS:
HART | HOWERTON
10 East 40th Street, New York, NY 10016
Tel: 212.683.5631 Fax: 212.481.3768
E-mail: NY@hart-howerton.com

GOLF COURSE DESIGNERS:
FAZIO DESIGN
401 N. Main St., Ste. 400
Hendersonville, North Carolina 28792
828.693.0052 • FAX 828.693.0071

ENVIRONMENTAL PLANNING & CIVIL ENGINEERING:
VHB
Engineering, Surveying & Landscape Architecture, PC
Planning
Transportation
Land Development
Environmental Services
50 Main Street, Suite 360
White Plains, New York 10606
914.467.6600 • FAX 914.761.3759

WASTEWATER AND WATER DESIGN:
CEDARWOOD ENGINEERING SERVICES, PLLC
CIVIL & ENVIRONMENTAL ENGINEERING
8-12 Dues St., Suite 303
Oswego, NY 14027-8073
248 Main St., PO Box 203
North Creek, NY 518.251.5160

PROJECT SURVEYOR:
Kirk K. Horton, Land Surveyor
NYS License No. 049954
9 Broadway
Amenia, New York 12501
845.373.7809

KEY MAP:
N
[Key Map Diagram]
50 0 50 100
SCALE IN FEET

2	PER TOWN COMMENTS	1/8/15	AKB
1	PER TOWN COMMENTS	6/7/14	AKB
1	Revision	02/04	MBW

Designed by **JC** Drawn by **CMG** Checked by **MBW**
CAD checked by **MB** Approved by **ACC**
Date: As Shown Date: March 3, 2014
Project Title: **Silo Ridge Resort Community**
4651 Route 22, Town of Amenia
Dutchess County, New York
Issued for: **Site Plan - Phase 1**
Not Issued for Construction
Erosion and Sediment Control Plan 5

Sheet Number: **C12.05**
Sheet of: 123
Project Number: 29011.00
29011.00-PI-1.dwg



See Sheet C12.08

See Sheet C12.08

See Sheet C12.012

See Sheet C12.04

See Sheet C12.02

See Sheet C12.02

OWNER:
Silo Ridge Ventures, LLC
5021 Route 44
Amenia, New York 12501
845.373.8020

ARCHITECTS, PLANNERS, LANDSCAPE ARCHITECTS:
HART | HOWERTON
10 East 40th Street New York, NY 10016
Tel: 212.683.5631 Fax: 212.481.3768
E-mail: NY@hart-howerton.com

GOLF COURSE DESIGNERS:
FAZIO DESIGN
401 N. Main St., Ste. 400
Hendersonville, North Carolina 28792
828.693.0052 • FAX 828.693.0071

ENVIRONMENTAL PLANNING & CIVIL ENGINEERING:
VHB
Engineering, Surveying & Landscape Architecture, PC
Planning
Transportation
Land Development
Environmental Services
50 Main Street, Suite 360
White Plains, New York 10606
914.467.6600 • FAX 914.761.3759

WASTEWATER AND WATER DESIGN:
CEDARWOOD ENGINEERING SERVICES, PLLC
CIVIL & ENVIRONMENTAL ENGINEERING
8-12 Deers St., Suite 303
Oswego, NY 14027-8073
248 Main St., PO Box 203
North Creek, NY 518.251.5160

PROJECT SURVEYOR:
Kirk K. Horton, Land Surveyor
NYS License No. 049954
9 Broadway
Amenia, New York 12501
845.373.7809

KEY MAP:
N
50 0 50 100
SCALE IN FEET

2	PER TOWN COMMENTS	1/8/15	AKB
1	PER TOWN COMMENTS	6/7/14	AKB
1	Revision	02/04	ppp

Designed by **JC** Drawn by **CMG** Checked by **MWJ**
CAD checked by **MB** Approved by **ACC**
Date: As Shown Date: March 3, 2014
Project Title:


Silo Ridge Resort Community
4651 Route 22, Town of Amenia
Dutchess County, New York
Issued for:
Site Plan - Phase 1

Not Issued for Construction
Project Title:

Erosion and Sediment Control Plan 6

Drawing Number:
C12.06
Sheet of:
124
Project Number:
29011.00

29011.00-PI_18.DWG

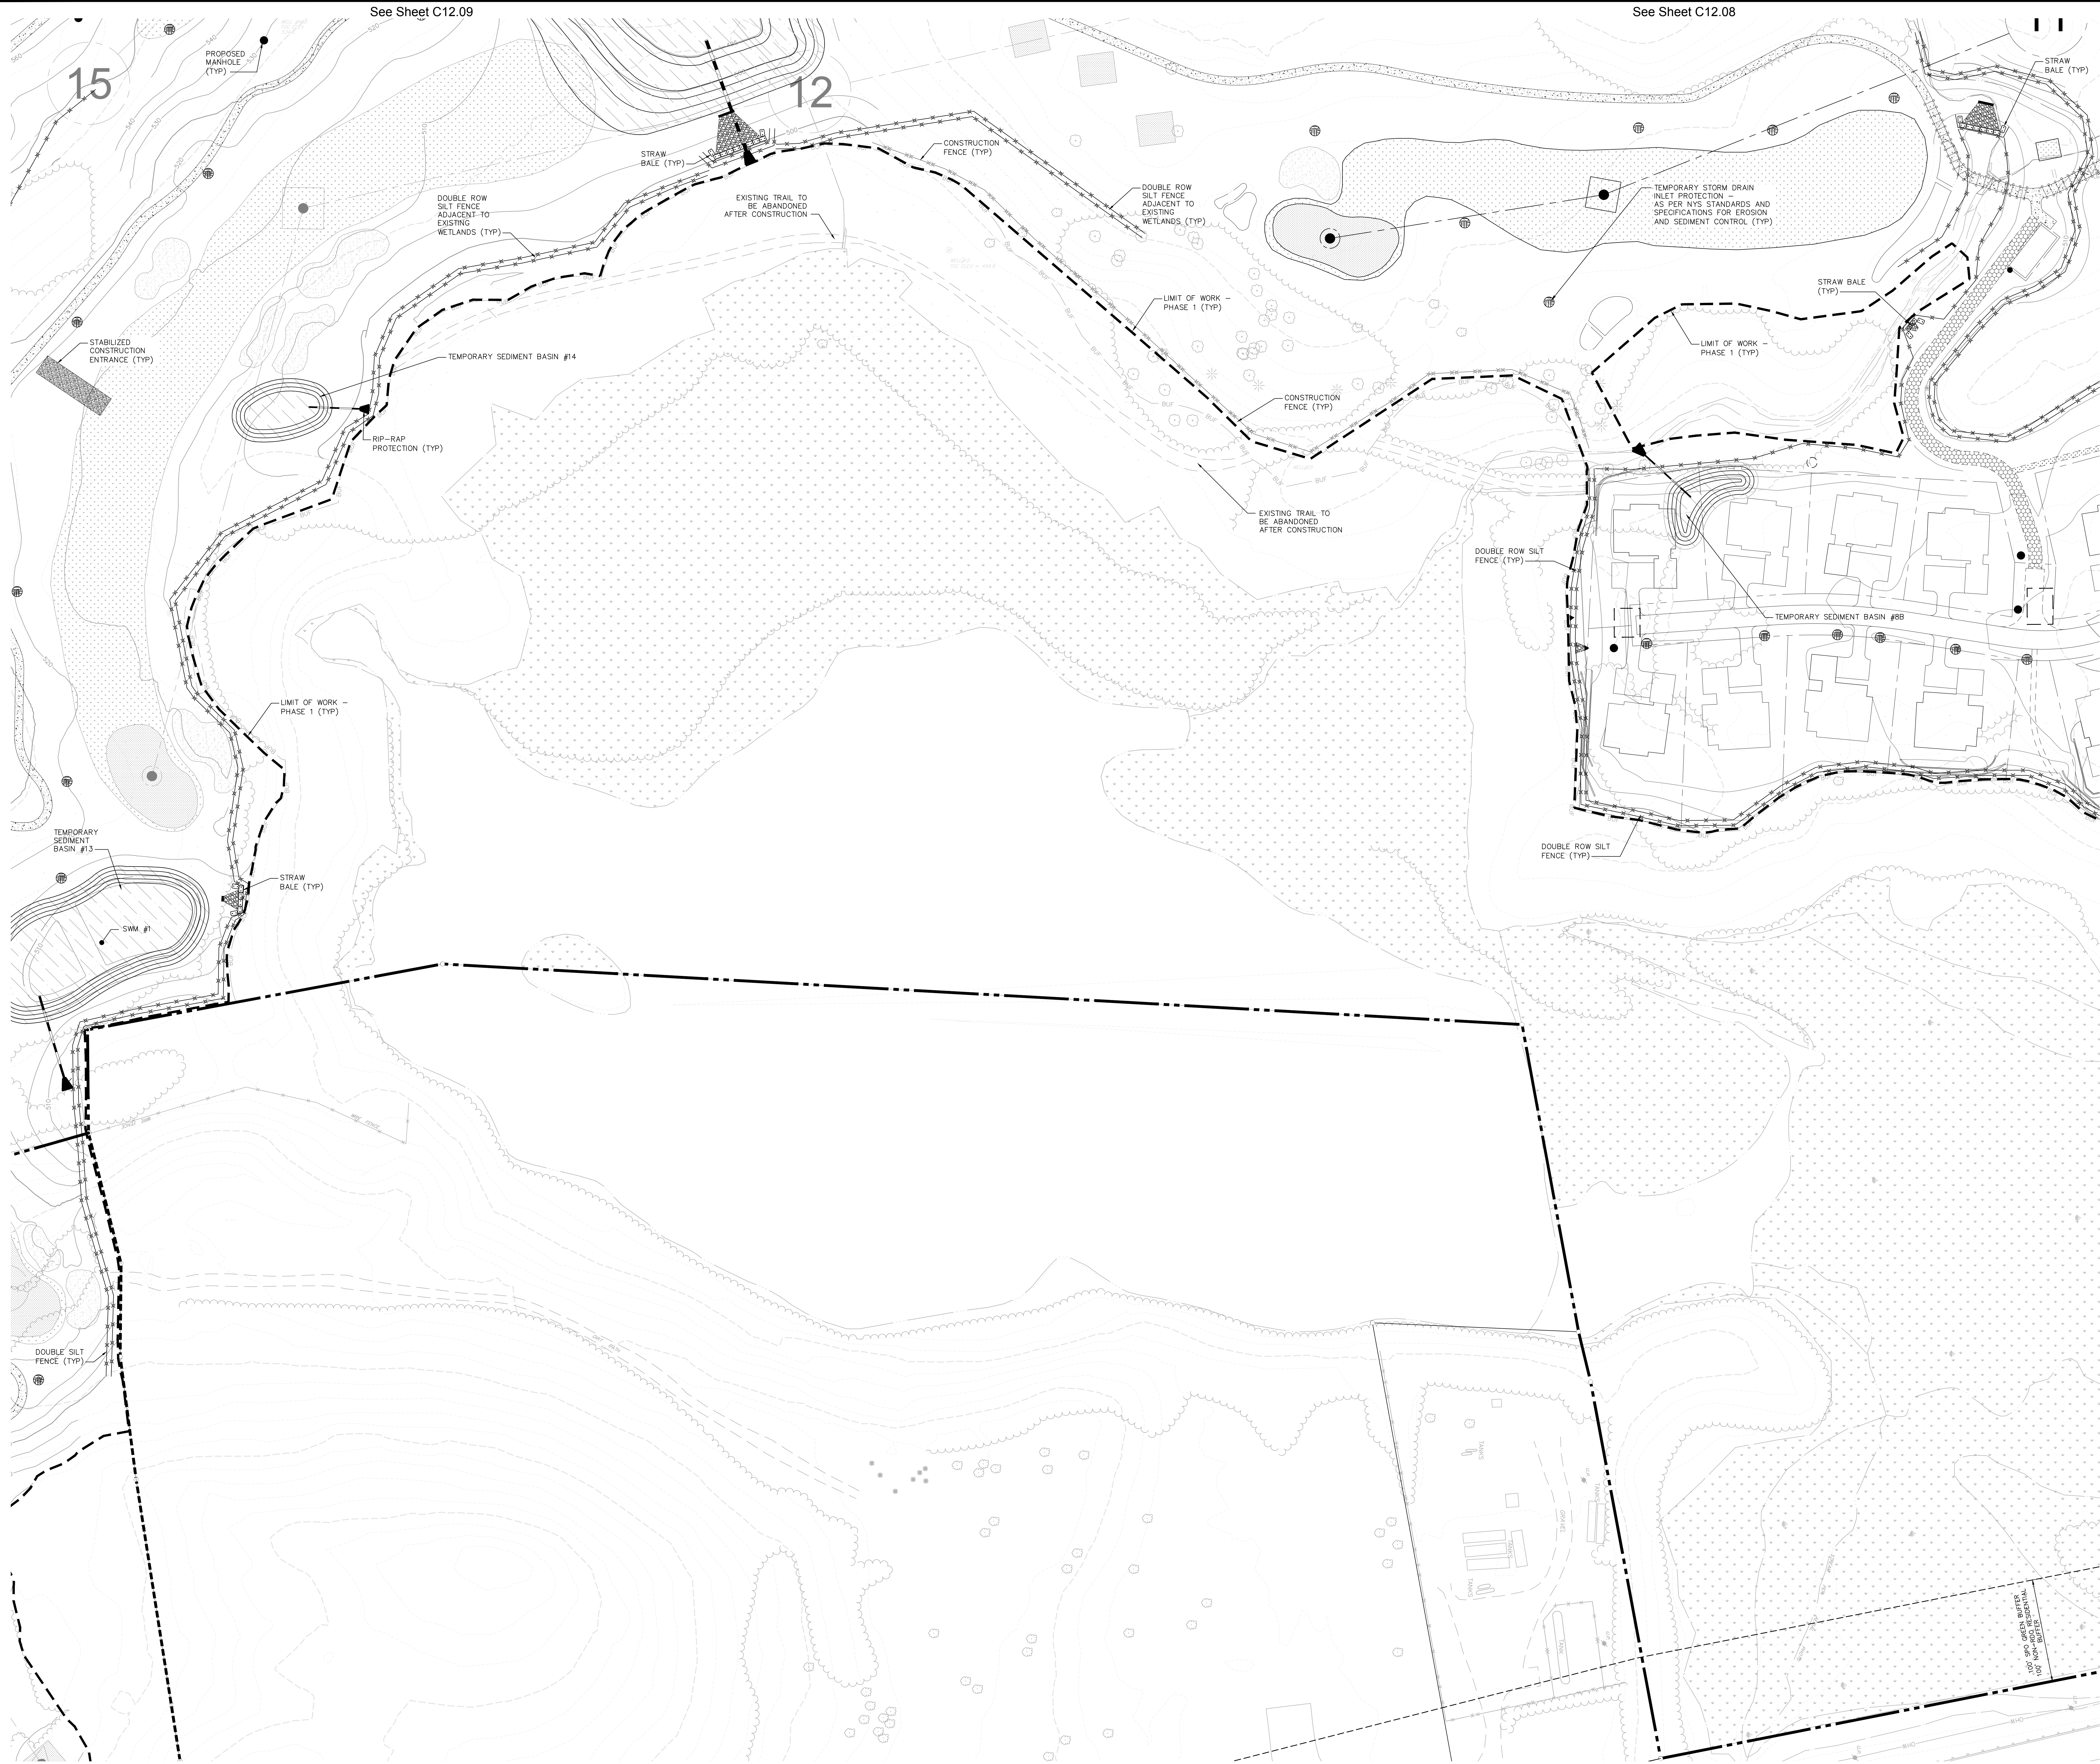

See Sheet C12.11

See Sheet C12.10

See Sheet C12.05

OWNER:
Silo Ridge Ventures, LLC
 5021 Route 44
 Amenia, New York 12501
 845.373.8020

ARCHITECTS, PLANNERS, LANDSCAPE ARCHITECTS:
HART | HOWERTON
 10 East 40th Street New York, NY 10016
 Tel: 212.683.5631 Fax: 212.481.3768
 Email: NY@hartandhowerton.com

GOLF COURSE DESIGNERS:
FAZIO DESIGN
 401 N. Main St., Ste. 400
 Hendersonville, North Carolina 28792
 828.693.0052 • FAX 828.693.0071

ENVIRONMENTAL PLANNING & CIVIL ENGINEERING:
VHB
Engineering, Surveying & Landscape Architecture, PC
 Planning
 Transportation
 Land Development
 Environmental Services
 50 Main Street, Suite 360
 White Plains, New York 10606
 914.467.6600 • FAX 914.761.3759

WASTEWATER AND WATER DESIGN:
CEDARWOOD ENGINEERING SERVICES, PLLC
 CIVIL & ENVIRONMENTAL ENGINEERING
 8-12 Dinetz St., Suite 303
 Oneonta, NY 14857-4233-8073
 248 Main St., PO Box 203
 North Creek, NY 518.251.5160

PROJECT SURVEYOR:
Kirk K. Horton, Land Surveyor
 NYS License No. 049954
 9 Broadway
 Amenia, New York 12501
 845.373.7809

KEY MAP:

SCALE IN FEET
 0 50 100

2	PER TOWN COMMENTS	1/9/15	AKB
1	PER TOWN COMMENTS	6/19/14	AKB
	Revision	Date	Prepared

Designed by **JG** Drawn by **CMG** Checked by **MWJ**
 CAD checked by **MB** Approved by **ACD**
 Date: As Shown Date: March 3, 2014
 Project Title:

Silo Ridge Resort Community
 4651 Route 22, Town of Amenia
 Dutchess County, New York

Issued for:
Site Plan - Phase 1

Not Issued for Construction
 Drawn by Title:

Erosion and Sediment Control Plan 7

Sheet Number: **C12.07**
 125 of
 Project Number: 29011.00

29011.00-PT-ER.DWG



OWNER:
Silo Ridge Ventures, LLC
 5021 Route 44
 Amenia, New York 12501
 845.373.8020

ARCHITECTS, PLANNERS, LANDSCAPE ARCHITECTS:
HART | HOWERTON
 10 East 40th Street New York, NY 10016
 Tel: 212.683.5631 Fax: 212.481.3768
 Email: NY@hart-howerton.com

GOLF COURSE DESIGNERS:
FAZIO DESIGN
 401 N. Main St., Ste. 400
 Hendersonville, North Carolina 28792
 828.693.0052 • FAX 828.693.0071

ENVIRONMENTAL PLANNING & CIVIL ENGINEERING:
VHB
Engineering, Surveying & Landscape Architecture, PC
 Planning
 Transportation
 Land Development
 Environmental Services
 50 Main Street, Suite 360
 White Plains, New York 10606
 914.467.6600 • FAX 914.761.3759

WASTEWATER AND WATER DESIGN:
CEDARWOOD ENGINEERING SERVICES, PLLC
 CIVIL & ENVIRONMENTAL ENGINEERING
 8-12 Dues St., Suite 303
 Oneonta, NY 14857
 248 Main St., PO Box 203
 North Creek, NY 13821
 518.251.5160

PROJECT SURVEYOR:
Kirk K. Horton, Land Surveyor
 NYS License No. 049954
 9 Broadway
 Amenia, New York 12501
 845.373.7809

KEY MAP:

SCALE IN FEET
 0 50 100

2	PER TOWN COMMENTS	1/8/15	AKB
1	PER TOWN COMMENTS	6/19/14	AKB
	Revision	Date	Prepared

Designed by **JG** Drawn by **CMG** Checked by **MWJ**
 CAD checked by **MB** Approved by **ACD**
 Date: As Shown Date: March 3, 2014

Silo Ridge Resort Community
 4651 Route 22, Town of Amenia
 Dutchess County, New York

Issued for: **Site Plan - Phase 1**

Not Issued for Construction

Erosion and Sediment Control Plan 8

Sheet Number: **C12.08**
 Sheet 126 of 126
 Project Number: 29011.00

29011.00-PI_01.dwg



See Sheet C12.11

See Sheet C12.08

See Sheet C12.07

OWNER:
 Silo Ridge Ventures, LLC
 5021 Route 44
 Amenia, New York 12501
 845.373.8020

ARCHITECTS, PLANNERS, LANDSCAPE ARCHITECTS:
 HART | HOWERTON
 10 East 40th Street New York, NY 10016
 Tel: 212.683.5631 Fax: 212.481.3768
 E-mail: NY@hart-howerton.com

GOLF COURSE DESIGNERS:

 401 N. Main St., Ste. 400
 Hendersonville, North Carolina 28792
 828.693.0052 • FAX 828.693.0071

ENVIRONMENTAL PLANNING & CIVIL ENGINEERING:

Engineering, Surveying & Landscape Architecture, PC
 Planning
 Transportation
 Land Development
 Environmental Services
 50 Main Street, Suite 360
 White Plains, New York 10606
 914.467.6600 • FAX 914.761.3759

WASTEWATER AND WATER DESIGN:

 8-12 Dinetz St., Suite 303
 Oneonta, NY 487.432.8073
 248 Main St., PO Box 203
 North Creek, NY 518.251.5160

PROJECT SURVEYOR:
Kirk K. Horton, Land Surveyor
 NYS License No. 049954
 9 Broadway
 Amenia, New York 12501
 845.373.7809

KEY MAP:

SCALE IN FEET
 0 50 100

No.	Revision	Date	Prepared
1	AS SHOWN	JANUARY 8, 2015	MB

Silo Ridge Resort Community
 4651 Route 22, Town of Amenia
 Dutchess County, New York

Site Plan - Phase 1

Not Issued for Construction

Erosion and Sediment Control Plan 9

Sheet Number: **C12.09**

Sheet of: _____

Project Number: 29011.00

\\G:\PROJ\WHITEPLAINS\2011.00_A\PLAN\CAD\DWG\PLANS\1 SITE PLANS\2011.00-PI_1.dwg
Sheet Title: Erosion and Sediment Control Plan 10
Date: January 8, 2015
Project Title: Silo Ridge Resort Community
Drawing Number: C12.10
Project Number: 29011.00-PI_1.dwg

See Sheet C12.11

See Sheet C12.11



OWNER:
Silo Ridge Ventures, LLC
5021 Route 44
Amenia, New York 12501
845.373.8020



ARCHITECTS, PLANNERS, LANDSCAPE ARCHITECTS:
HART | HOWERTON
10 East 40th Street New York, NY 10016
Tel: 212.683.5631 Fax: 212.481.3768
Email: NY@hart-howerton.com

GOLF COURSE DESIGNERS:
FAZIO DESIGN
401 N. Main St., Ste. 400
Hendersonville, North Carolina 28792
828.693.0052 • FAX 828.693.0071

ENVIRONMENTAL PLANNING & CIVIL ENGINEERING:
VHB
Engineering, Surveying & Landscape Architecture, PC
Planning
Transportation
Land Development
Environmental Services
50 Main Street, Suite 360
White Plains, New York 10606
914.467.6600 • FAX 914.761.3759

WASTEWATER AND WATER DESIGN:
CEDARWOOD ENGINEERING SERVICES, PLLC
CIVIL & ENVIRONMENTAL ENGINEERING
8-12 Dietz St., Suite 303
Oneonta, NY 14857-4230
248 Main St., PO Box 203
North Creek, NY 13821-5160

PROJECT SURVEYOR:
Kirk K. Horton, Land Surveyor
NYS License No. 049954
9 Broadway
Amenia, New York 12501
845.373.7809

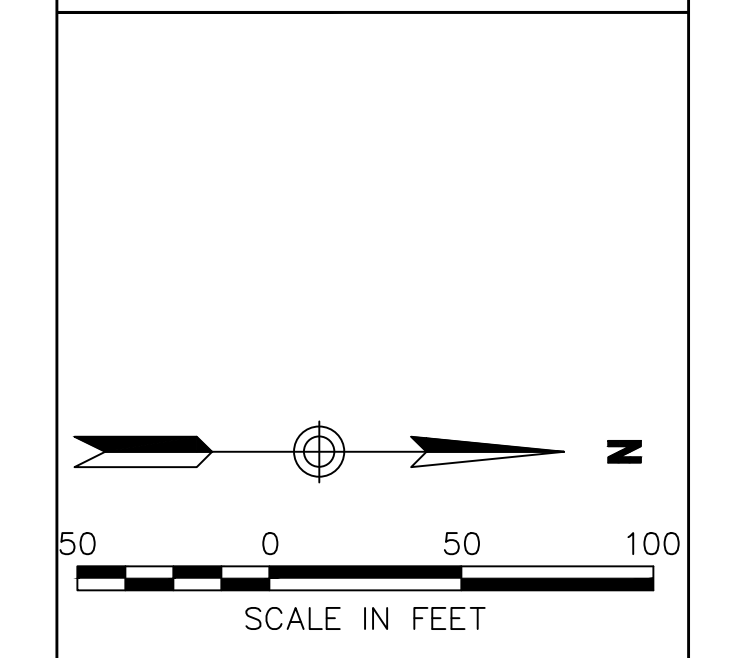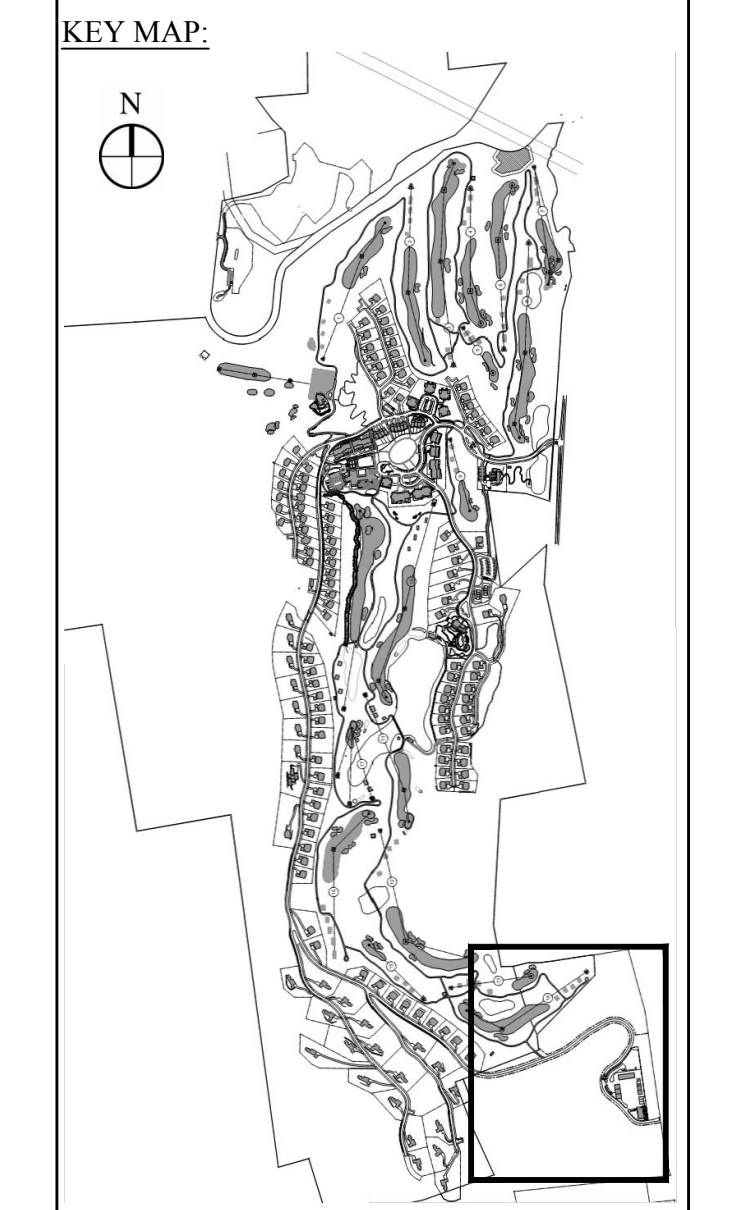

No.	Revision	Date	By

By	Checked	Date
Designed by JG	Drawn by CMG	Checked by MBW
CAD checked by MB	Approved by ACC	
Date: As Shown	Date: January 8, 2015	

Silo Ridge Resort Community
4651 Route 22, Town of Amenia
Dutchess County, New York

Project Title:
Site Plan - Phase 1

Not Issued for Construction
Drawing Title:
Erosion and Sediment Control Plan 10

Sheet Number:
C12.10
Sheet of:
Project Number:
29011.00-PI_1.dwg

29011.00-PI_1.dwg



OWNER:
 Silo Ridge Ventures, LLC
 5021 Route 44
 Amenia, New York 12501
 845.373.8020

ARCHITECTS, PLANNERS, LANDSCAPE ARCHITECTS:
HART | HOWERTON
 10 East 40th Street, New York, NY 10016
 Tel: 212.683.5631 Fax: 212.481.3768
 Email: NY@hhowerton.com

GOLF COURSE DESIGNERS:
FAZIO DESIGN
 401 N. Main St., Ste. 400
 Hendersonville, North Carolina 28792
 828.693.0052 • FAX 828.693.0071

ENVIRONMENTAL PLANNING & CIVIL ENGINEERING:
VHB
Engineering, Surveying & Landscape Architecture, PC
 Planning
 Transportation
 Land Development
 Environmental Services
 50 Main Street, Suite 360
 White Plains, New York 10606
 914.467.6600 • FAX 914.761.3759

WASTEWATER AND WATER DESIGN:
CEDARWOOD ENGINEERING SERVICES, PLLC
 CIVIL & ENVIRONMENTAL ENGINEERING
 8-12 Dues St., Suite 303
 Oneonta, NY 487.423.8073
 248 Main St., PO Box 203
 North Creek, NY 518.251.5160

PROJECT SURVEYOR:
Kirk K. Horton, Land Surveyor
 NYS License No. 049954
 9 Broadway
 Amenia, New York 12501
 845.373.7809

KEY MAP:
 N

 50 0 50 100
 SCALE IN FEET

No.	Revision	Date	By
1	As Shown	January 8, 2015	ACC

Silo Ridge Resort Community
 4651 Route 22, Town of Amenia
 Dutchess County, New York

Issued for: **Site Plan - Phase 1**

Not Issued for Construction

Erosion and Sediment Control Plan 11

Drawing Number: **C12.11**
 Sheet of
 Project Number: 29011.00
 29011.00-PI_1.DWG

Snow Tuesday, February 10, 2015 12:47:54 PM CGAUS Plotted Friday, February 13, 2015 11:16:02 AM Rosemary, David
 See Sheet C12.07
 See Sheet C12.10
 See Sheet C12.10
 See Sheet C12.09