
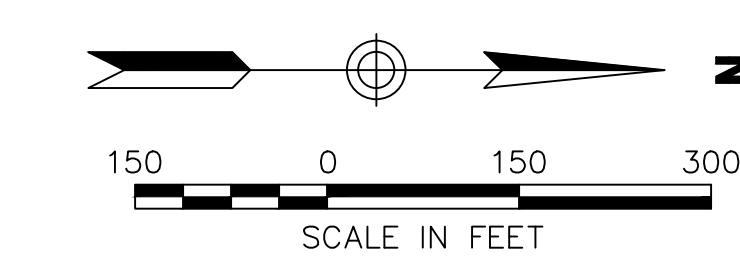


**Existing Conditions Notes:**

- THE EXISTING CONDITIONS SHOWN FOR THE AMENDED MDP ARE REFLECTIVE OF PRE-CONSTRUCTION CONDITIONS, AND ARE SHOWN AS OF SEPTEMBER 2013.

LOT DATA CHART		
PARCEL DESIGNATION	OWNERSHIP	ACRES
7066-00-670717	SILO RIDGE VENTURES PROPERTY A LLC.	402.23
7066-00-732810	SILO RIDGE VENTURES PROPERTY A LLC.	170.00
7066-00-742300	SILO RIDGE VENTURES PROPERTY A LLC.	13.07
7066-00-860725	SILO RIDGE VENTURES PROPERTY A LLC.	27.66
7067-00-709177	SILO RIDGE VENTURES PROPERTY A LLC.	55.60
7067-00-628131	SILO RIDGE VENTURES PROPERTY A LLC.	2.20
7066-00-870350	HARLEM VALLEY LANDFILL CORP.	88.00

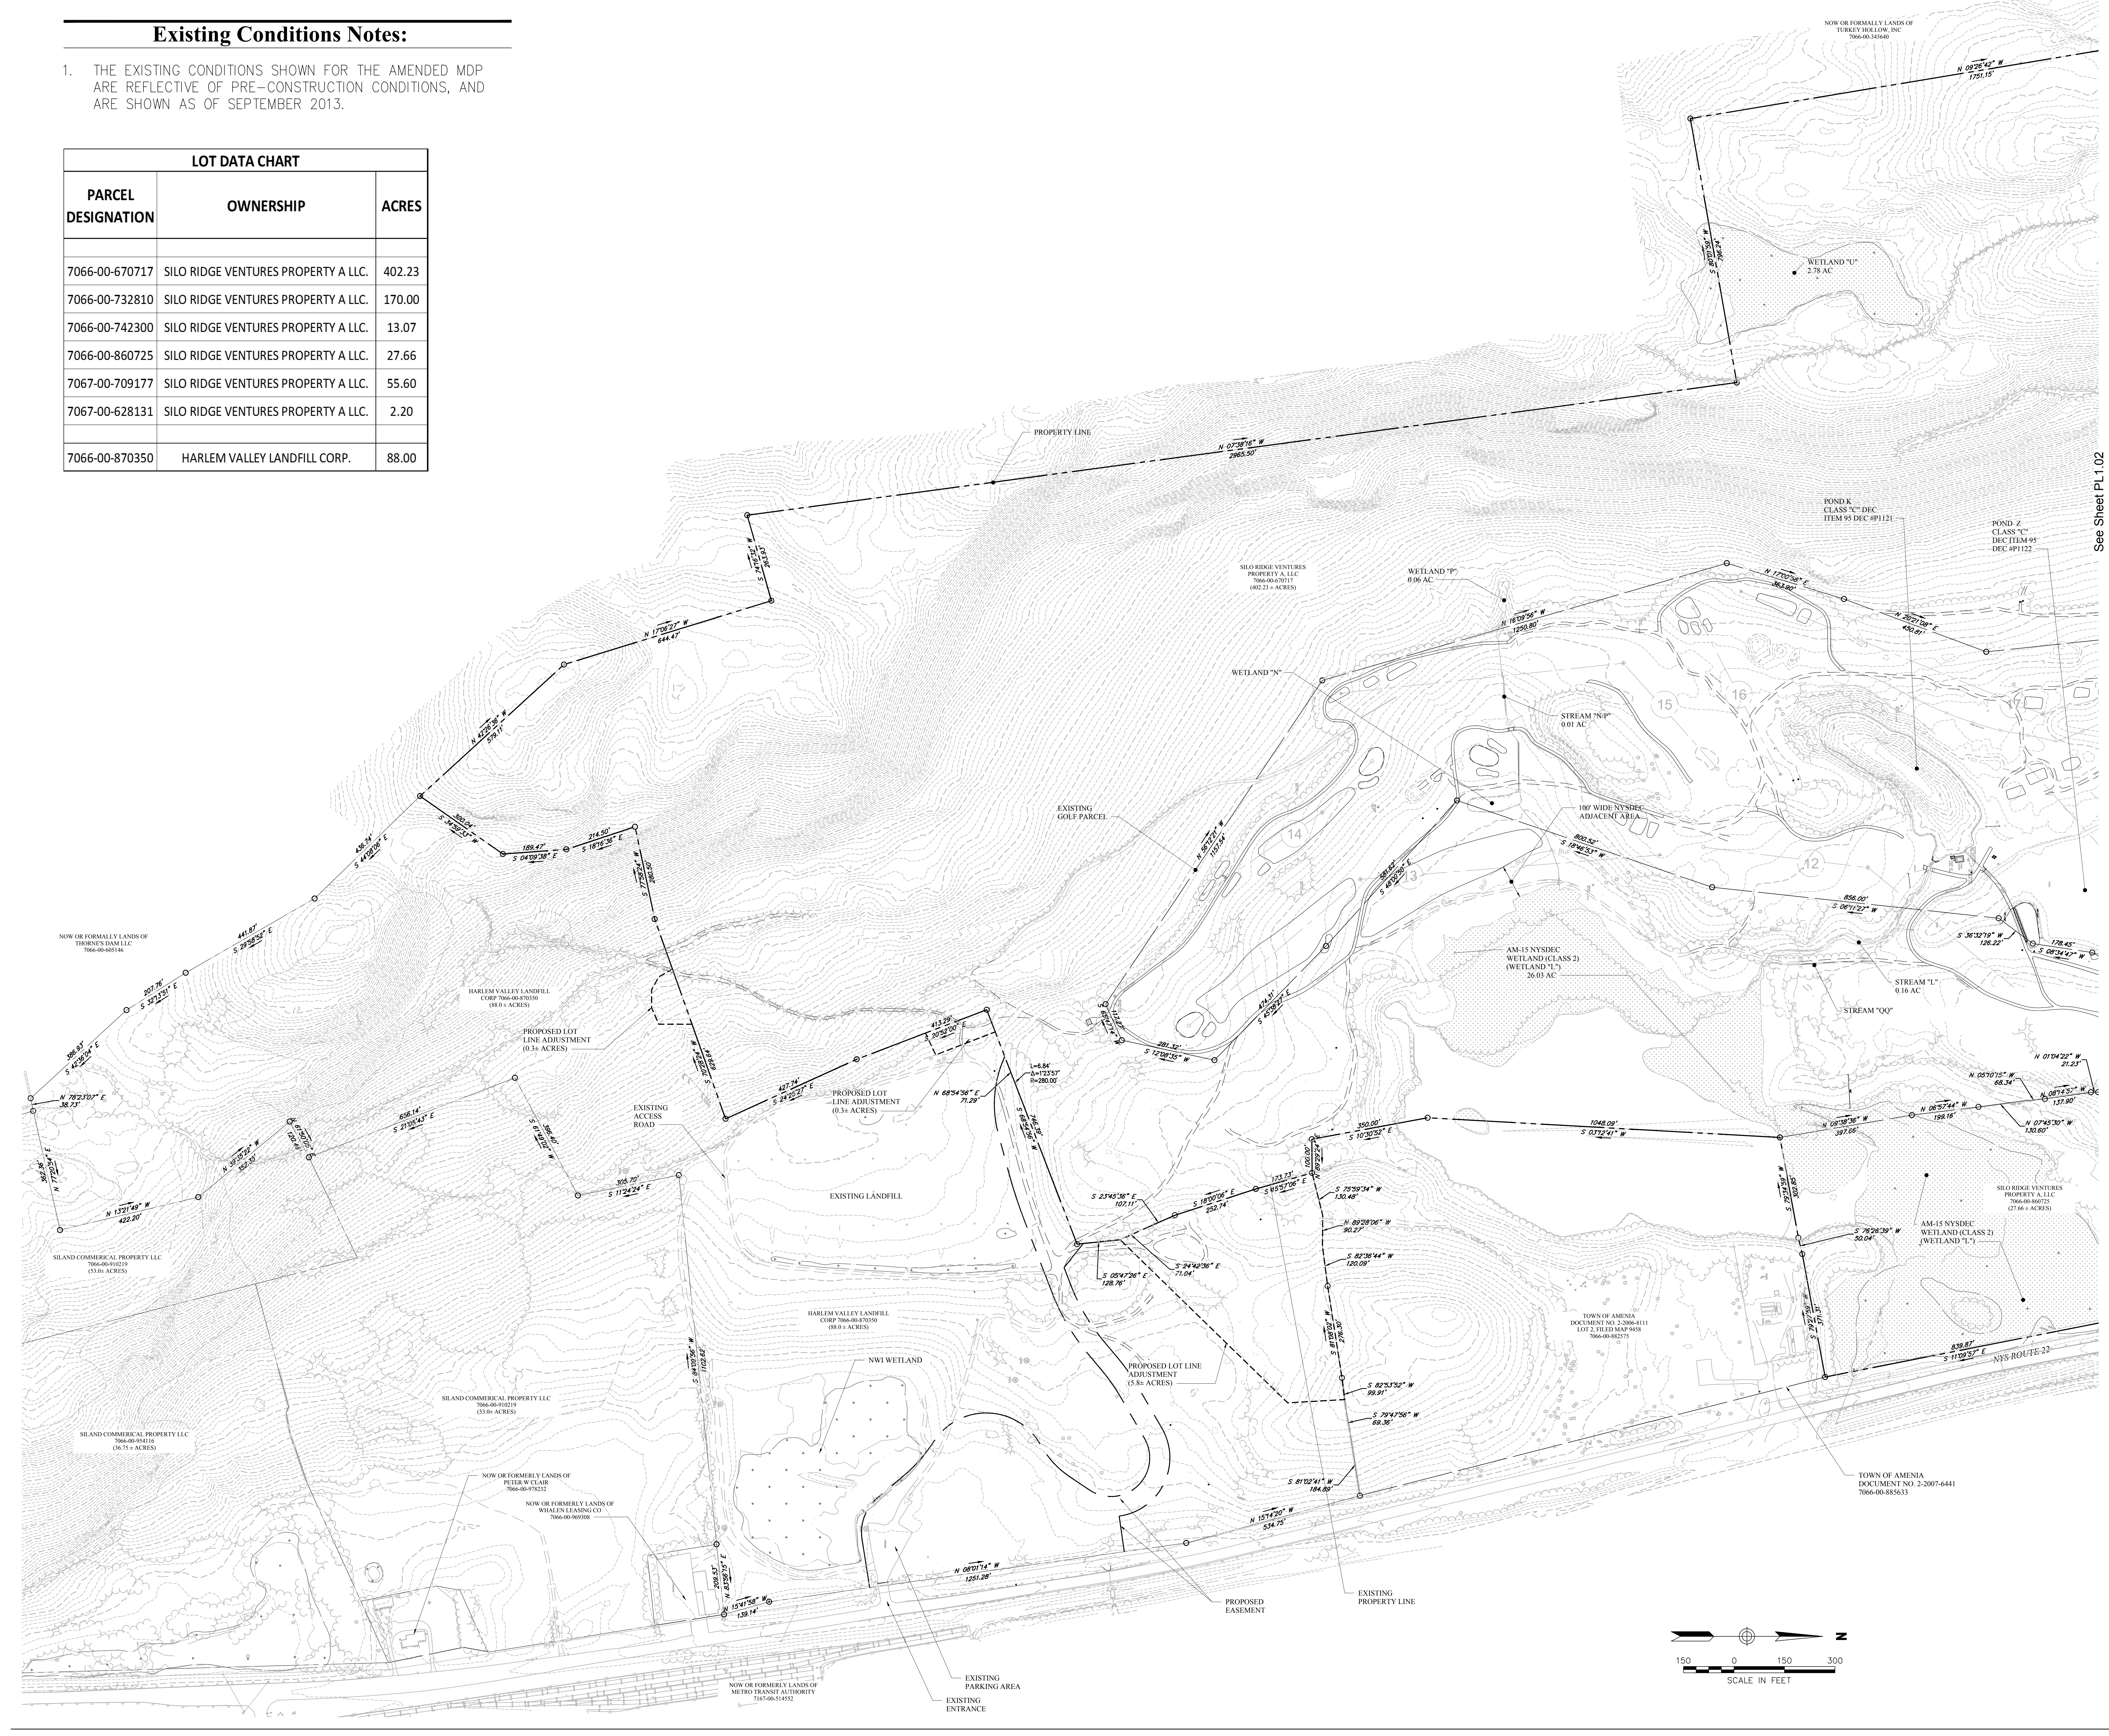

See Sheet PL 1.02



