

Notes:

1. THE PLAT IS SUBJECT TO A DECLARATION OF COVENANTS, RESTRICTIONS EASEMENTS CHARGES AND LIENS BY THE SILO RIDGE MASTER HOMEOWNERS' ASSOCIATION AND A CONDOMINIUM DECLARATION.
2. ROADS IN THE SUBDIVISION ARE PRIVATE AND DO NOT QUALIFY FOR NOR ARE THEY INTENDED FOR DEDICATION TO THE TOWN OF AMENIA AND THERE IS NO OBLIGATION ON THE PART OF THE TOWN OF AMENIA TO ACCEPT SUCH ROAD IN ANY EVENT AND UNDER ANY CIRCUMSTANCES.


OWNER:
Silo Ridge Ventures Property A, LLC
5021 Route 44
Amenia, New York 12501
845.373.8020

ENVIRONMENTAL PLANNING & CIVIL
ENGINEERING:



**Engineering, Surveying
& Landscape Architecture, PC.**
Planning
Transportation
Land Development
Environmental Services
50 Main Street, Suite 360
White Plains, New York 10606
914.467.6600 • FAX 914.761.3759

PROJECT SURVEYOR:
Kirk K. Horton, Land Surveyor
NYS License No. 049954
9 Broadway
Amenia, New York 12501
845.373.7809

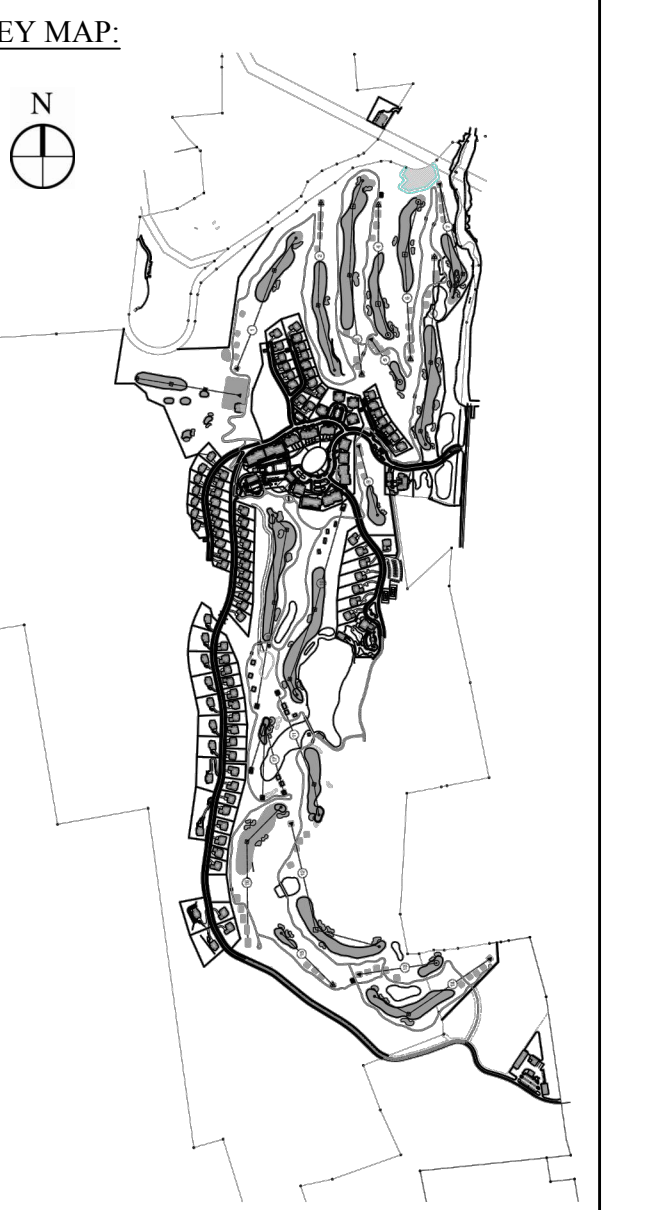

No.	Revision	Date	Appr'd


Designed by MB Drawn by DP Checked by MWJ
CAD checked by MB Approved by ACC
Date As Shown Date January 8, 2015

Project Title:
**Silo Ridge
Field Club**
4651 Route 22, Town of Amenia
Dutchess County, New York
Issued for:
Preliminary Subdivision Plat

Not Issued for Construction
Project Title:
**Homeowners Association
Subdivision Plat 1**

Sheet of
PL4.01
Project Number
29011.00


See Sheet PL4.02

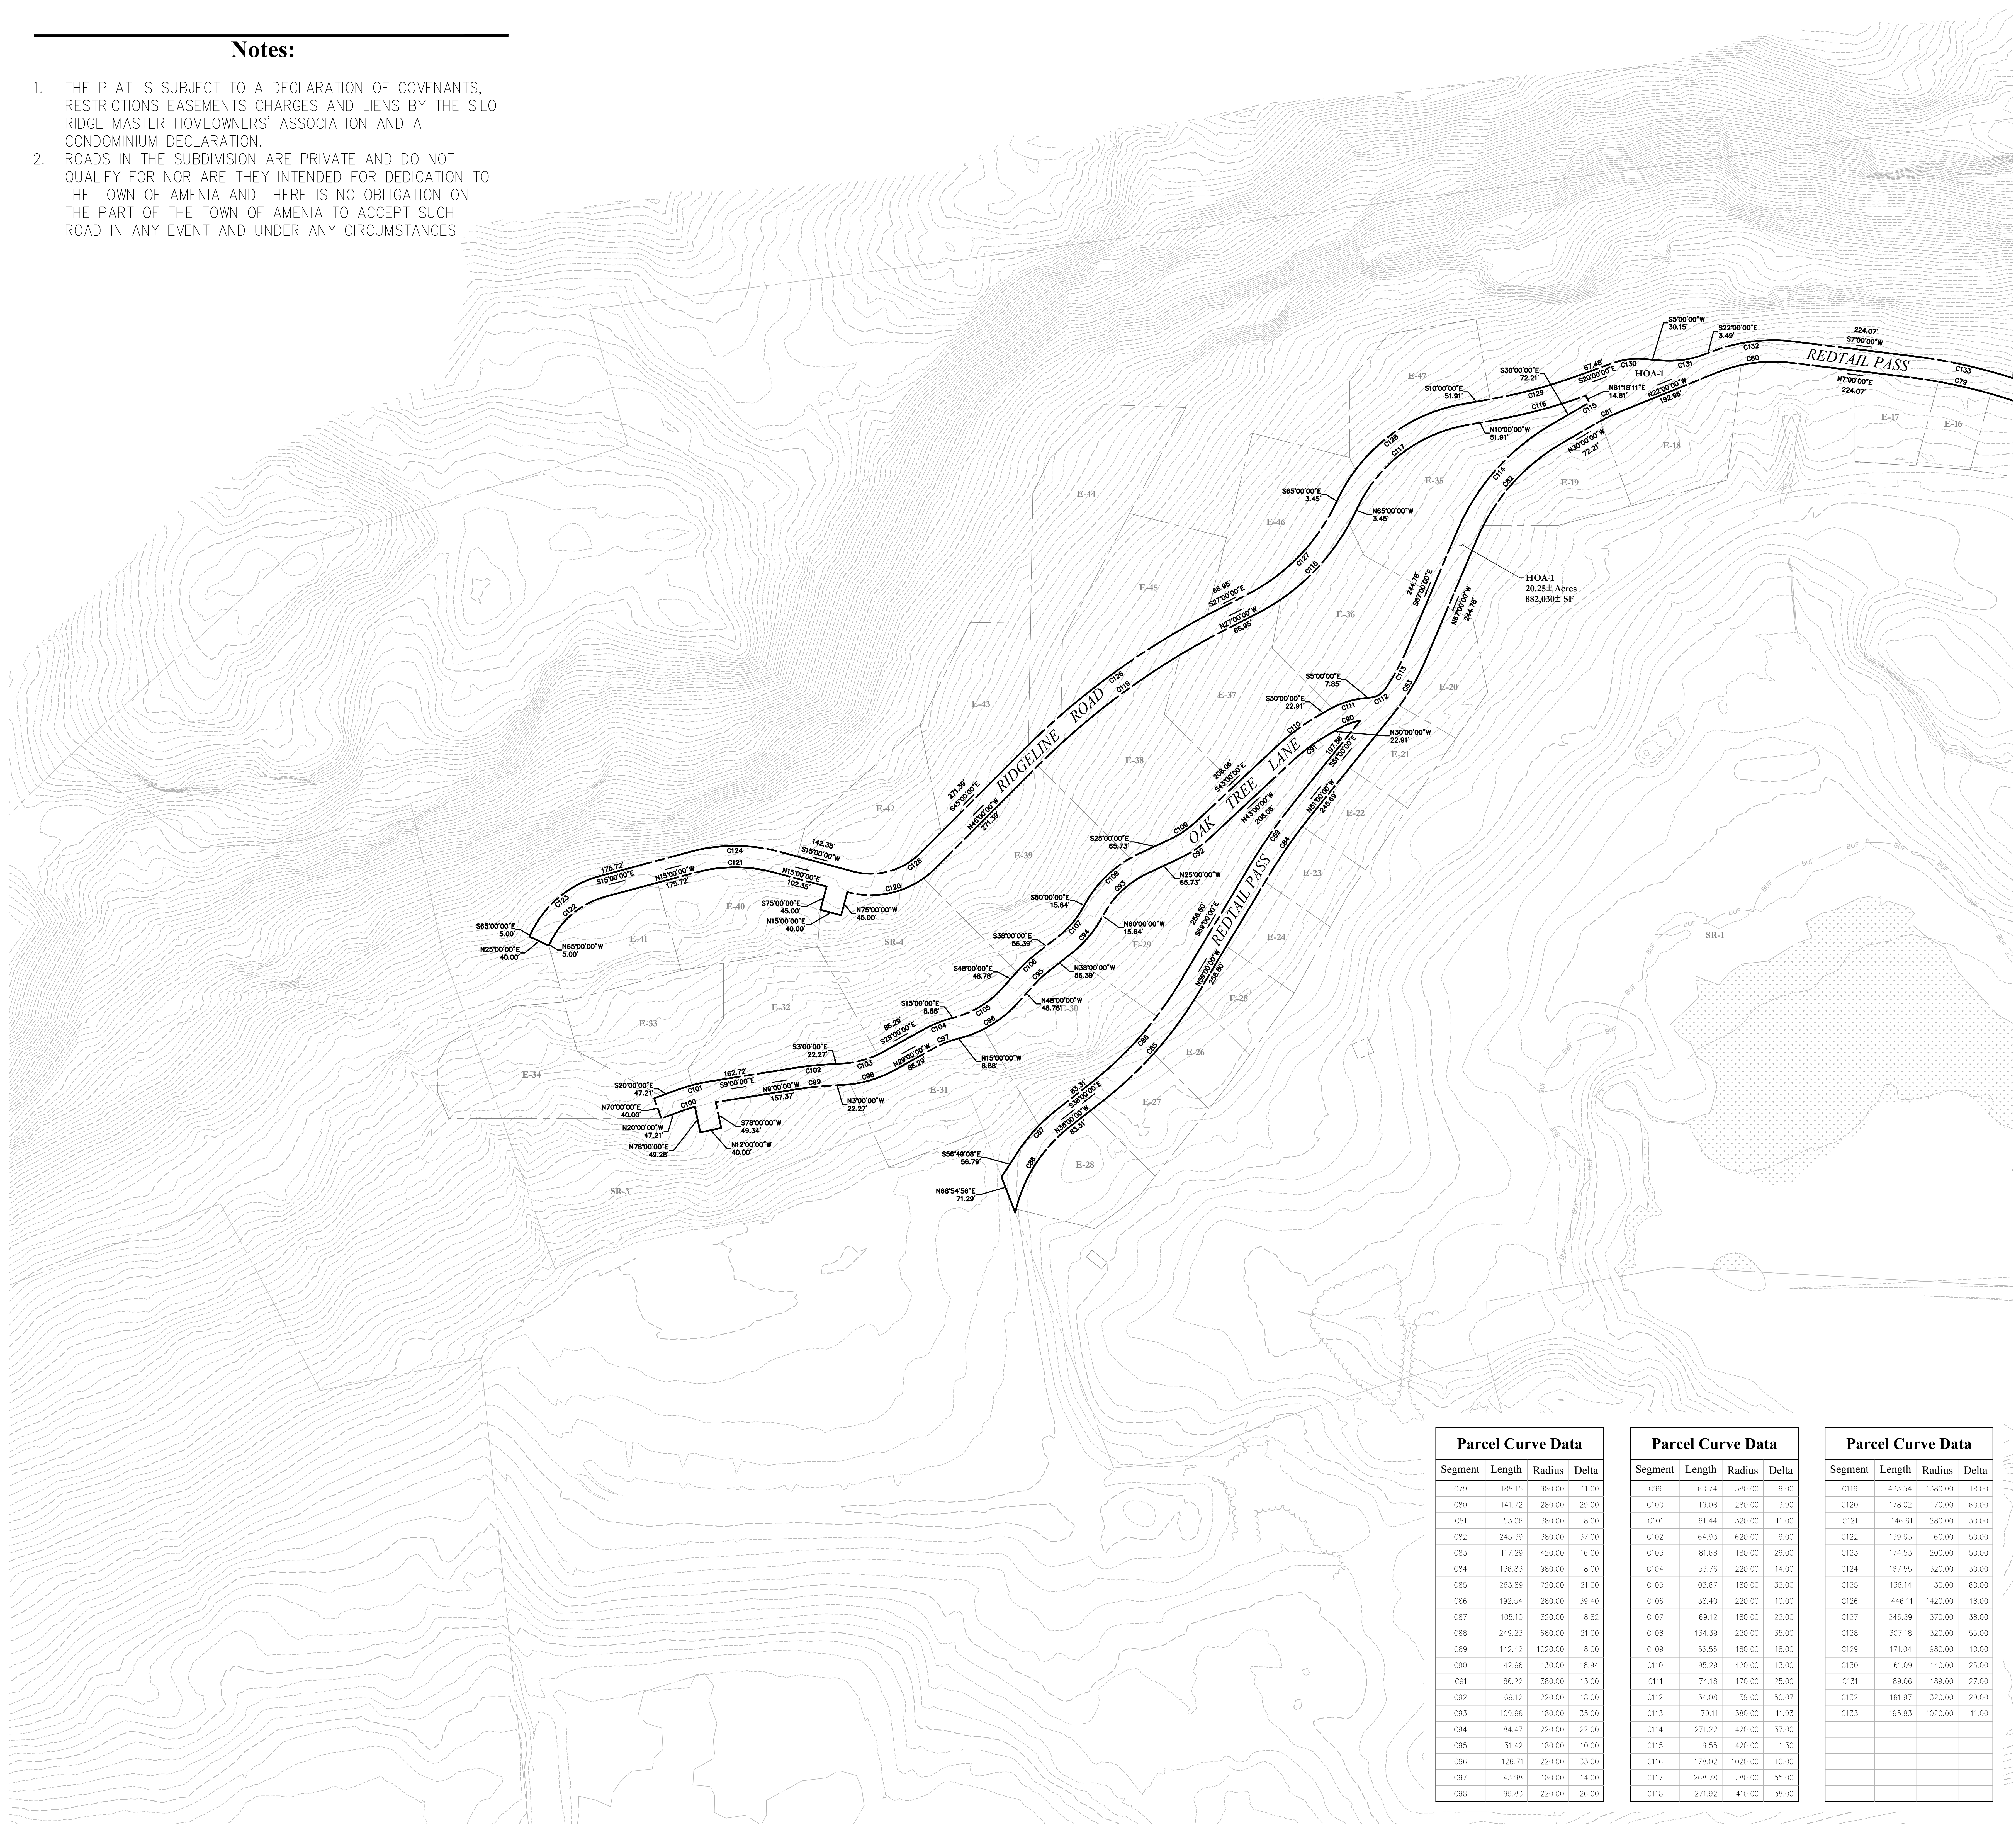

Parcel Curve Data			
Segment	Length	Radius	Delta
C79	188.15	980.00	11.00
C80	141.72	280.00	29.00
C81	53.06	380.00	8.00
C82	245.39	380.00	37.00
C83	117.29	420.00	16.00
C84	136.83	980.00	8.00
C85	263.89	720.00	21.00
C86	192.54	280.00	39.40
C87	105.10	320.00	18.82
C88	249.23	680.00	21.00
C89	142.42	1020.00	8.00
C90	42.96	130.00	18.94
C91	86.22	380.00	13.00
C92	69.12	220.00	18.00
C93	109.96	180.00	35.00
C94	84.47	220.00	22.00
C95	31.42	180.00	10.00
C96	126.71	220.00	33.00
C97	43.98	180.00	14.00
C98	99.83	220.00	26.00


Parcel Curve Data			
Segment	Length	Radius	Delta
C99	60.74	580.00	6.00
C100	19.08	280.00	3.90
C101	61.44	320.00	11.00
C102	64.93	620.00	6.00
C103	81.68	180.00	26.00
C104	53.76	220.00	14.00
C105	103.67	180.00	33.00
C106	38.40	220.00	10.00
C107	69.12	180.00	22.00
C108	134.39	220.00	35.00
C109	56.55	180.00	18.00
C110	95.29	420.00	13.00
C111	74.18	170.00	25.00
C112	34.08	39.00	50.07
C113	79.11	380.00	11.93
C114	271.22	420.00	37.00
C115	9.55	420.00	1.30
C116	178.02	1020.00	10.00
C117	268.78	280.00	55.00
C118	271.92	410.00	38.00

Parcel Curve Data			
Segment	Length	Radius	Delta
C119	433.54	1380.00	18.00
C120	178.02	170.00	60.00
C121	146.61	280.00	30.00
C122	139.63	160.00	50.00
C123	174.53	200.00	50.00
C124	167.55	320.00	30.00
C125	136.14	130.00	60.00
C126	446.11	1420.00	18.00
C127	245.39	370.00	38.00
C128	307.18	320.00	55.00
C129	171.04	980.00	10.00
C130	61.09	140.00	25.00
C131	89.06	189.00	27.00
C132	161.97	320.00	29.00
C133	195.83	1020.00	11.00

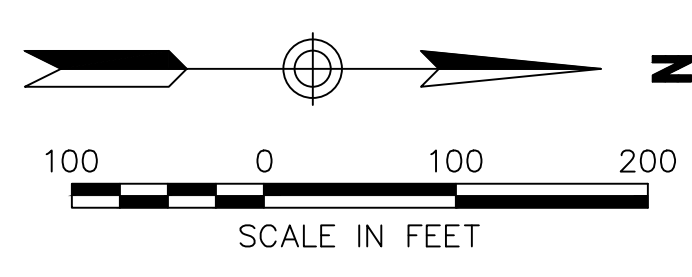

L:\WP\PROJ\WHITEPAINS\2011.00\APPAN\CAD\DW\PLANS\PRELIMINARY\PLAT\PL4\2011_00-RW_PLAT4.DWG

Sheet Thursday, February 19, 2015 11:07:21 AM 11:07:21 AM 2/19/2015 11:07:21 AM 11:07:21 AM 2/19/2015 11:07:21 AM 11:07:21 AM

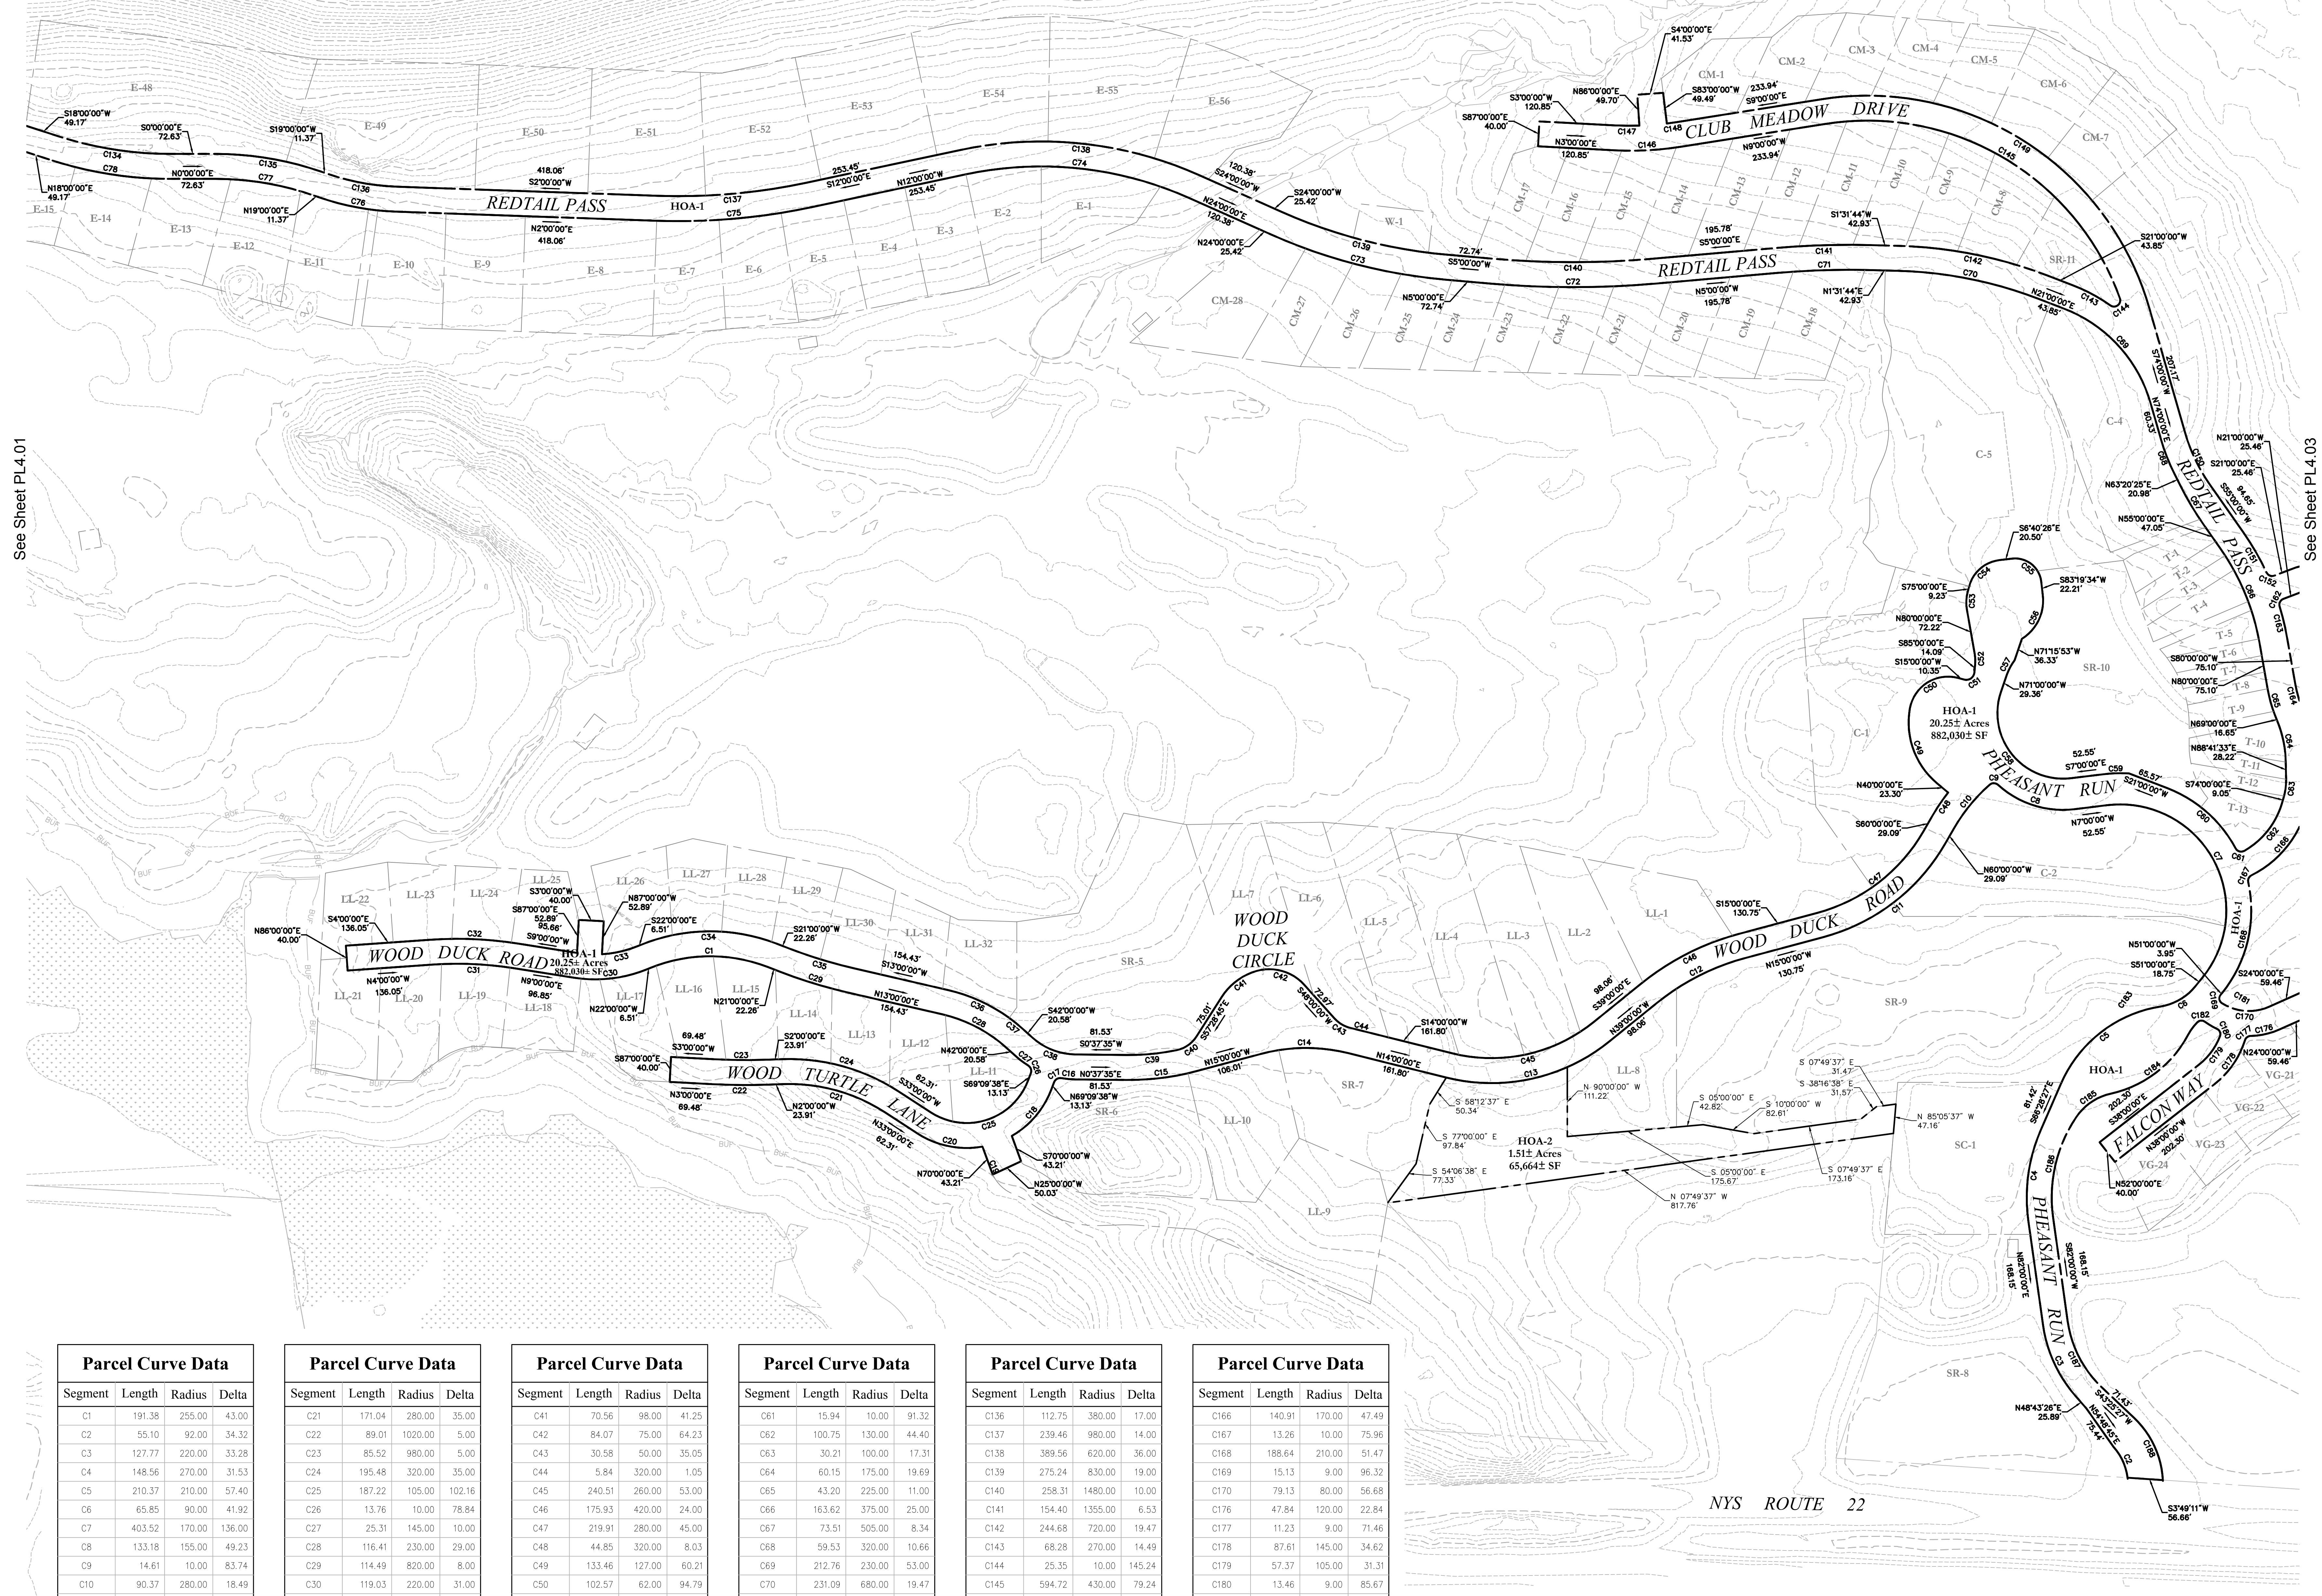

See Sheet PL4.01

See Sheet PL4.03

Parcel Curve Data

Segment	Length	Radius	Delta
C1	191.38	255.00	43.00
C2	55.10	92.00	34.32
C3	127.77	220.00	33.28
C4	148.56	270.00	31.53
C5	210.37	210.00	57.40
C6	65.85	90.00	41.92
C7	403.52	170.00	136.00
C8	133.18	155.00	49.23
C9	14.61	10.00	83.74
C10	90.37	280.00	18.49
C11	251.33	320.00	45.00
C12	159.17	380.00	24.00
C13	277.51	300.00	53.00
C14	141.72	280.00	29.00
C15	114.55	420.00	15.63
C16	22.91	145.00	9.05
C17	13.76	10.00	78.84
C18	99.29	145.00	39.23
C19	4.36	380.00	41.7
C20	109.00	145.00	43.07

Parcel Curve Data

Segment	Length	Radius	Delta
C21	171.04	280.00	35.00
C22	89.01	1020.00	5.00
C23	85.52	980.00	5.00
C24	195.48	320.00	35.00
C25	187.22	105.00	102.16
C26	13.76	10.00	78.84
C27	25.31	145.00	10.00
C28	116.41	230.00	29.00
C29	114.49	820.00	8.00
C30	119.03	220.00	31.00
C31	131.60	580.00	13.00
C32	140.67	620.00	13.00
C33	58.50	180.00	18.62
C34	221.40	295.00	43.00
C35	108.91	780.00	8.00
C36	108.38	270.00	23.00
C37	28.27	270.00	6.00
C38	75.82	105.00	41.37
C39	80.79	380.00	12.18
C40	40.08	50.00	45.92

Parcel Curve Data

Segment	Length	Radius	Delta
C41	70.56	98.00	41.25
C42	84.07	75.00	64.23
C43	30.58	50.00	35.05
C44	5.84	320.00	1.05
C45	240.51	260.00	53.00
C46	175.93	420.00	24.00
C47	219.91	280.00	45.00
C48	44.85	320.00	8.03
C49	133.46	127.00	60.21
C50	102.57	62.00	94.79
C51	22.69	13.00	100.00
C52	15.18	58.00	15.00
C53	29.23	67.00	25.00
C54	67.97	57.00	68.33
C55	65.97	42.00	90.30
C56	81.49	72.00	64.85
C57	26.03	86.00	18.65
C58	212.58	105.00	116.00
C59	40.93	220.00	10.66
C60	149.25	210.00	40.72

Parcel Curve Data

Segment	Length	Radius	Delta
C61	15.94	10.00	91.32
C62	100.75	130.00	44.40
C63	30.21	100.00	17.31
C64	60.15	175.00	19.69
C65	43.20	225.00	11.00
C66	163.62	375.00	25.00
C67	73.51	505.00	8.34
C68	59.53	320.00	10.66
C69	212.76	230.00	53.00
C70	231.09	680.00	19.47
C71	149.85	1315.00	6.53
C72	285.29	1520.00	10.00
C73	288.50	870.00	19.00
C74	364.42	580.00	36.00
C75	249.23	1020.00	14.00
C76	124.62	420.00	17.00
C77	159.17	480.00	19.00
C78	194.78	620.00	18.00
C79	182.21	580.00	18.00
C80	172.44	520.00	19.00

Parcel Curve Data


Segment	Length	Radius	Delta
C81	112.75	380.00	17.00
C82	239.46	980.00	14.00
C83	389.56	620.00	36.00
C84	275.24	830.00	19.00
C85	258.31	1480.00	10.00
C86	154.40	1355.00	6.53
C87	244.68	720.00	19.47
C88	68.28	270.00	14.49
C89	25.35	10.00	145.24
C90	594.72	430.00	79.24
C91	108.91	520.00	12.00
C92	39.64	480.00	4.73
C93	16.76	480.00	2.00
C94	680.85	470.00	83.00
C95	92.85	280.00	19.00
C96	73.30	420.00	10.00
C97	15.01	10.00	86.00
C98	51.31	420.00	7.00
C99	34.56	180.00	11.00

Parcel Curve Data

Segment	Length	Radius	Delta
C100	140.91	170.00	47.49
C101	13.26	10.00	75.96
C102	188.84	210.00	51.47
C103	15.13	9.00	96.32
C104	79.13	80.00	56.68
C105	47.84	120.00	22.84
C106	11.23	9.00	71.46
C107	87.61	145.00	34.62
C108	57.37	105.00	31.31
C109	13.46	9.00	85.67
C110	23.24	120.00	11.09
C111	12.84	9.00	81.75
C112	25.67	90.00	16.34
C113	160.07	185.00	49.57
C114	66.39	90.00	43.54
C115	168.83	230.00	42.06
C116	121.19	180.00	38.58
C117	113.77	148.00	44.05

Notes:

- THE PLAT IS SUBJECT TO A DECLARATION OF COVENANTS, RESTRICTIONS EASEMENTS CHARGES AND LIENS BY THE SILO RIDGE MASTER HOMEOWNERS' ASSOCIATION AND A CONDOMINIUM DECLARATION.
- ROADS IN THE SUBDIVISION ARE PRIVATE AND DO NOT QUALIFY FOR NOR ARE THEY INTENDED FOR DEDICATION TO THE TOWN OF AMENIA AND THERE IS NO OBLIGATION ON THE PART OF THE TOWN OF AMENIA TO ACCEPT SUCH ROAD IN ANY EVENT AND UNDER ANY CIRCUMSTANCES.

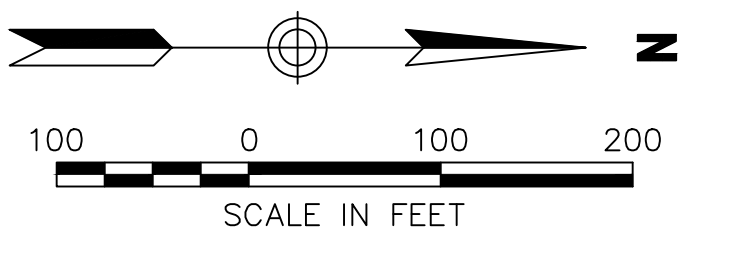


OWNER:
 Silo Ridge Ventures Property A, LLC
 5021 Route 44
 Amenia, New York 12501
 845.373.8020

ENVIRONMENTAL PLANNING & CIVIL
 ENGINEERING:

VHB
**Engineering, Surveying
 & Landscape Architecture, PC.**
 Planning
 Transportation
 Land Development
 Environmental Services
 50 Main Street, Suite 360
 White Plains, New York 10606
 914.467.6600 • FAX 914.761.3759

PROJECT SURVEYOR:
Kirk K. Horton, Land Surveyor
 NYS License No. 049954
 9 Broadway
 Amenia, New York 12501
 845.373.7809

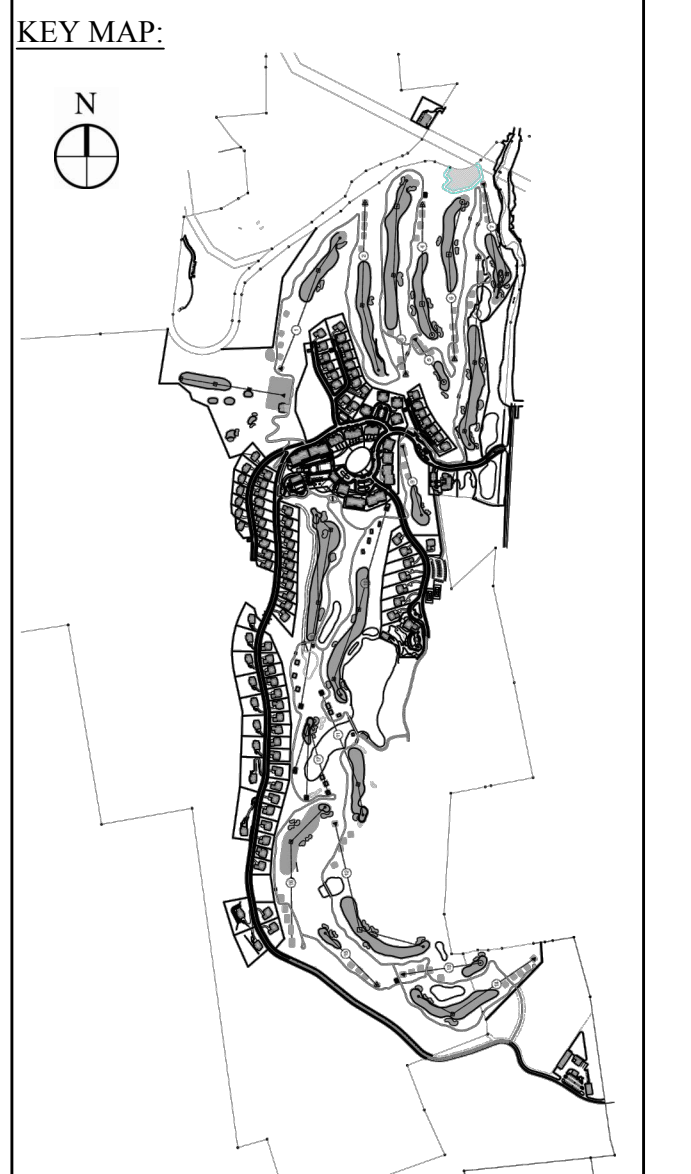

Rev.	Description	Date	Appr'd.

Designed by *MB* Drawn by *GP* Checked by *MBW*
 CAD checked by *MB* Approved by *ACC*
 Date: *As Shown* Date: *January 8, 2015*

Project Title:
**Silo Ridge
 Field Club**
 4651 Route 22, Town of Amenia
 Dutchess County, New York

Issued for:
Preliminary Subdivision Plat

Not Issued for Construction

Homeowners Association
 Subdivision Plat 2

Drawing Number:
PL4.02

Sheet: *of*

Project Number:
 29011.00

29011_00-RW_PLAT4.DWG



See Sheet PL4.02

Notes:


1. THE PLAT IS SUBJECT TO A DECLARATION OF COVENANTS, RESTRICTIONS EASEMENTS CHARGES AND LIENS BY THE SILO RIDGE MASTER HOMEOWNERS' ASSOCIATION AND A CONDOMINIUM DECLARATION.
2. ROADS IN THE SUBDIVISION ARE PRIVATE AND DO NOT QUALIFY FOR NOR ARE THEY INTENDED FOR DEDICATION TO THE TOWN OF AMENIA AND THERE IS NO OBLIGATION ON THE PART OF THE TOWN OF AMENIA TO ACCEPT SUCH ROAD IN ANY EVENT AND UNDER ANY CIRCUMSTANCES.

OWNER:
Silo Ridge Ventures Property A, LLC
5021 Route 44
Amenia, New York 12501
845.373.8020

ENVIRONMENTAL PLANNING & CIVIL ENGINEERING:

VHB
Engineering, Surveying & Landscape Architecture, PC.
Planning
Transportation
Land Development
Environmental Services
50 Main Street, Suite 360
White Plains, New York 10606
914.467.6600 • FAX 914.761.3759

PROJECT SURVEYOR:
Kirk K. Horton, Land Surveyor
NYS License No. 049954
9 Broadway
Amenia, New York 12501
845.373.7809

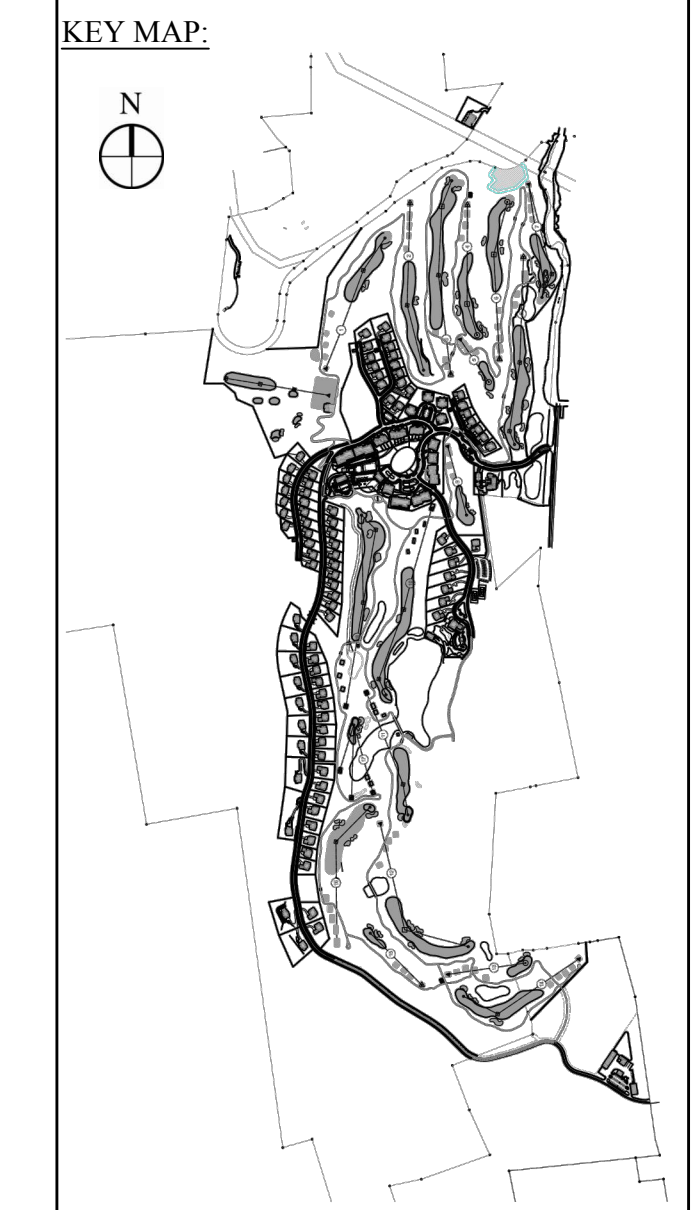

No.	Revision	Date	App'd

Designed by MB Drawn by JDP Checked by MWJ
CAD checked by MB Approved by ACC
Date As Shown Date January 8, 2015

Project Title
Silo Ridge Field Club
4651 Route 22, Town of Amenia
Dutchess County, New York
Issued for
Preliminary Subdivision Plat

Not Issued for Construction

Project Title
Homeowners Association Subdivision Plat 3

Sheet Number
PL4.03
Sheet of
Project Number
29011.00

Parcel Curve Data

Segment	Length	Radius	Delta
C153	80.63	220.00	21.00
C154	146.61	280.00	30.00
C155	26.79	320.00	4.80
C156	18.64	10.00	106.80
C157	63.36	55.00	66.00
C158	109.43	95.00	66.00
C159	10.81	10.00	61.91
C160	77.71	320.00	13.91
C161	65.97	180.00	21.00
C165	142.07	220.00	37.00
C171	45.38	520.00	5.00
C172	129.40	280.00	26.48
C173	44.09	320.00	7.90
C174	63.76	320.00	11.42
C175	41.89	480.00	5.00
C189	111.70	320.00	20.00
C190	97.74	280.00	20.00
C191	122.87	320.00	22.00
C192	195.01	420.00	26.60
C193	176.43	380.00	26.60
C194	107.51	280.00	22.00

