
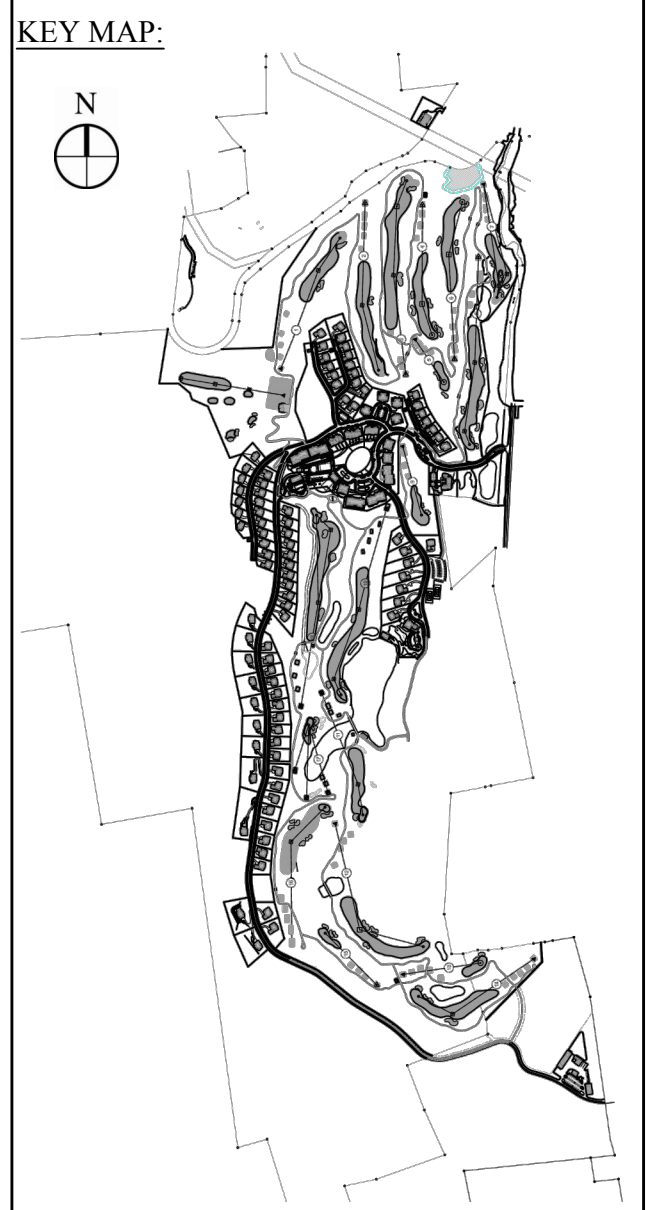


**OWNER:**  
 Silo Ridge Ventures Property A, L.L.C.  
 5021 Route 44  
 Amenia, New York 12501  
 845.373.8020

**ENVIRONMENTAL PLANNING & CIVIL ENGINEERING:**

**VHB**  
**Engineering, Surveying & Landscape Architecture, P.C.**  
 Planning  
 Transportation  
 Land Development  
 Environmental Services  
 50 Main Street, Suite 360  
 White Plains, New York 10606  
 914.467.6600 • FAX 914.761.3759

**PROJECT SURVEYOR:**  
**Kirk K. Horton, Land Surveyor**  
 NYS License No. 049954  
 9 Broadway  
 Amenia, New York 12501  
 845.373.7809

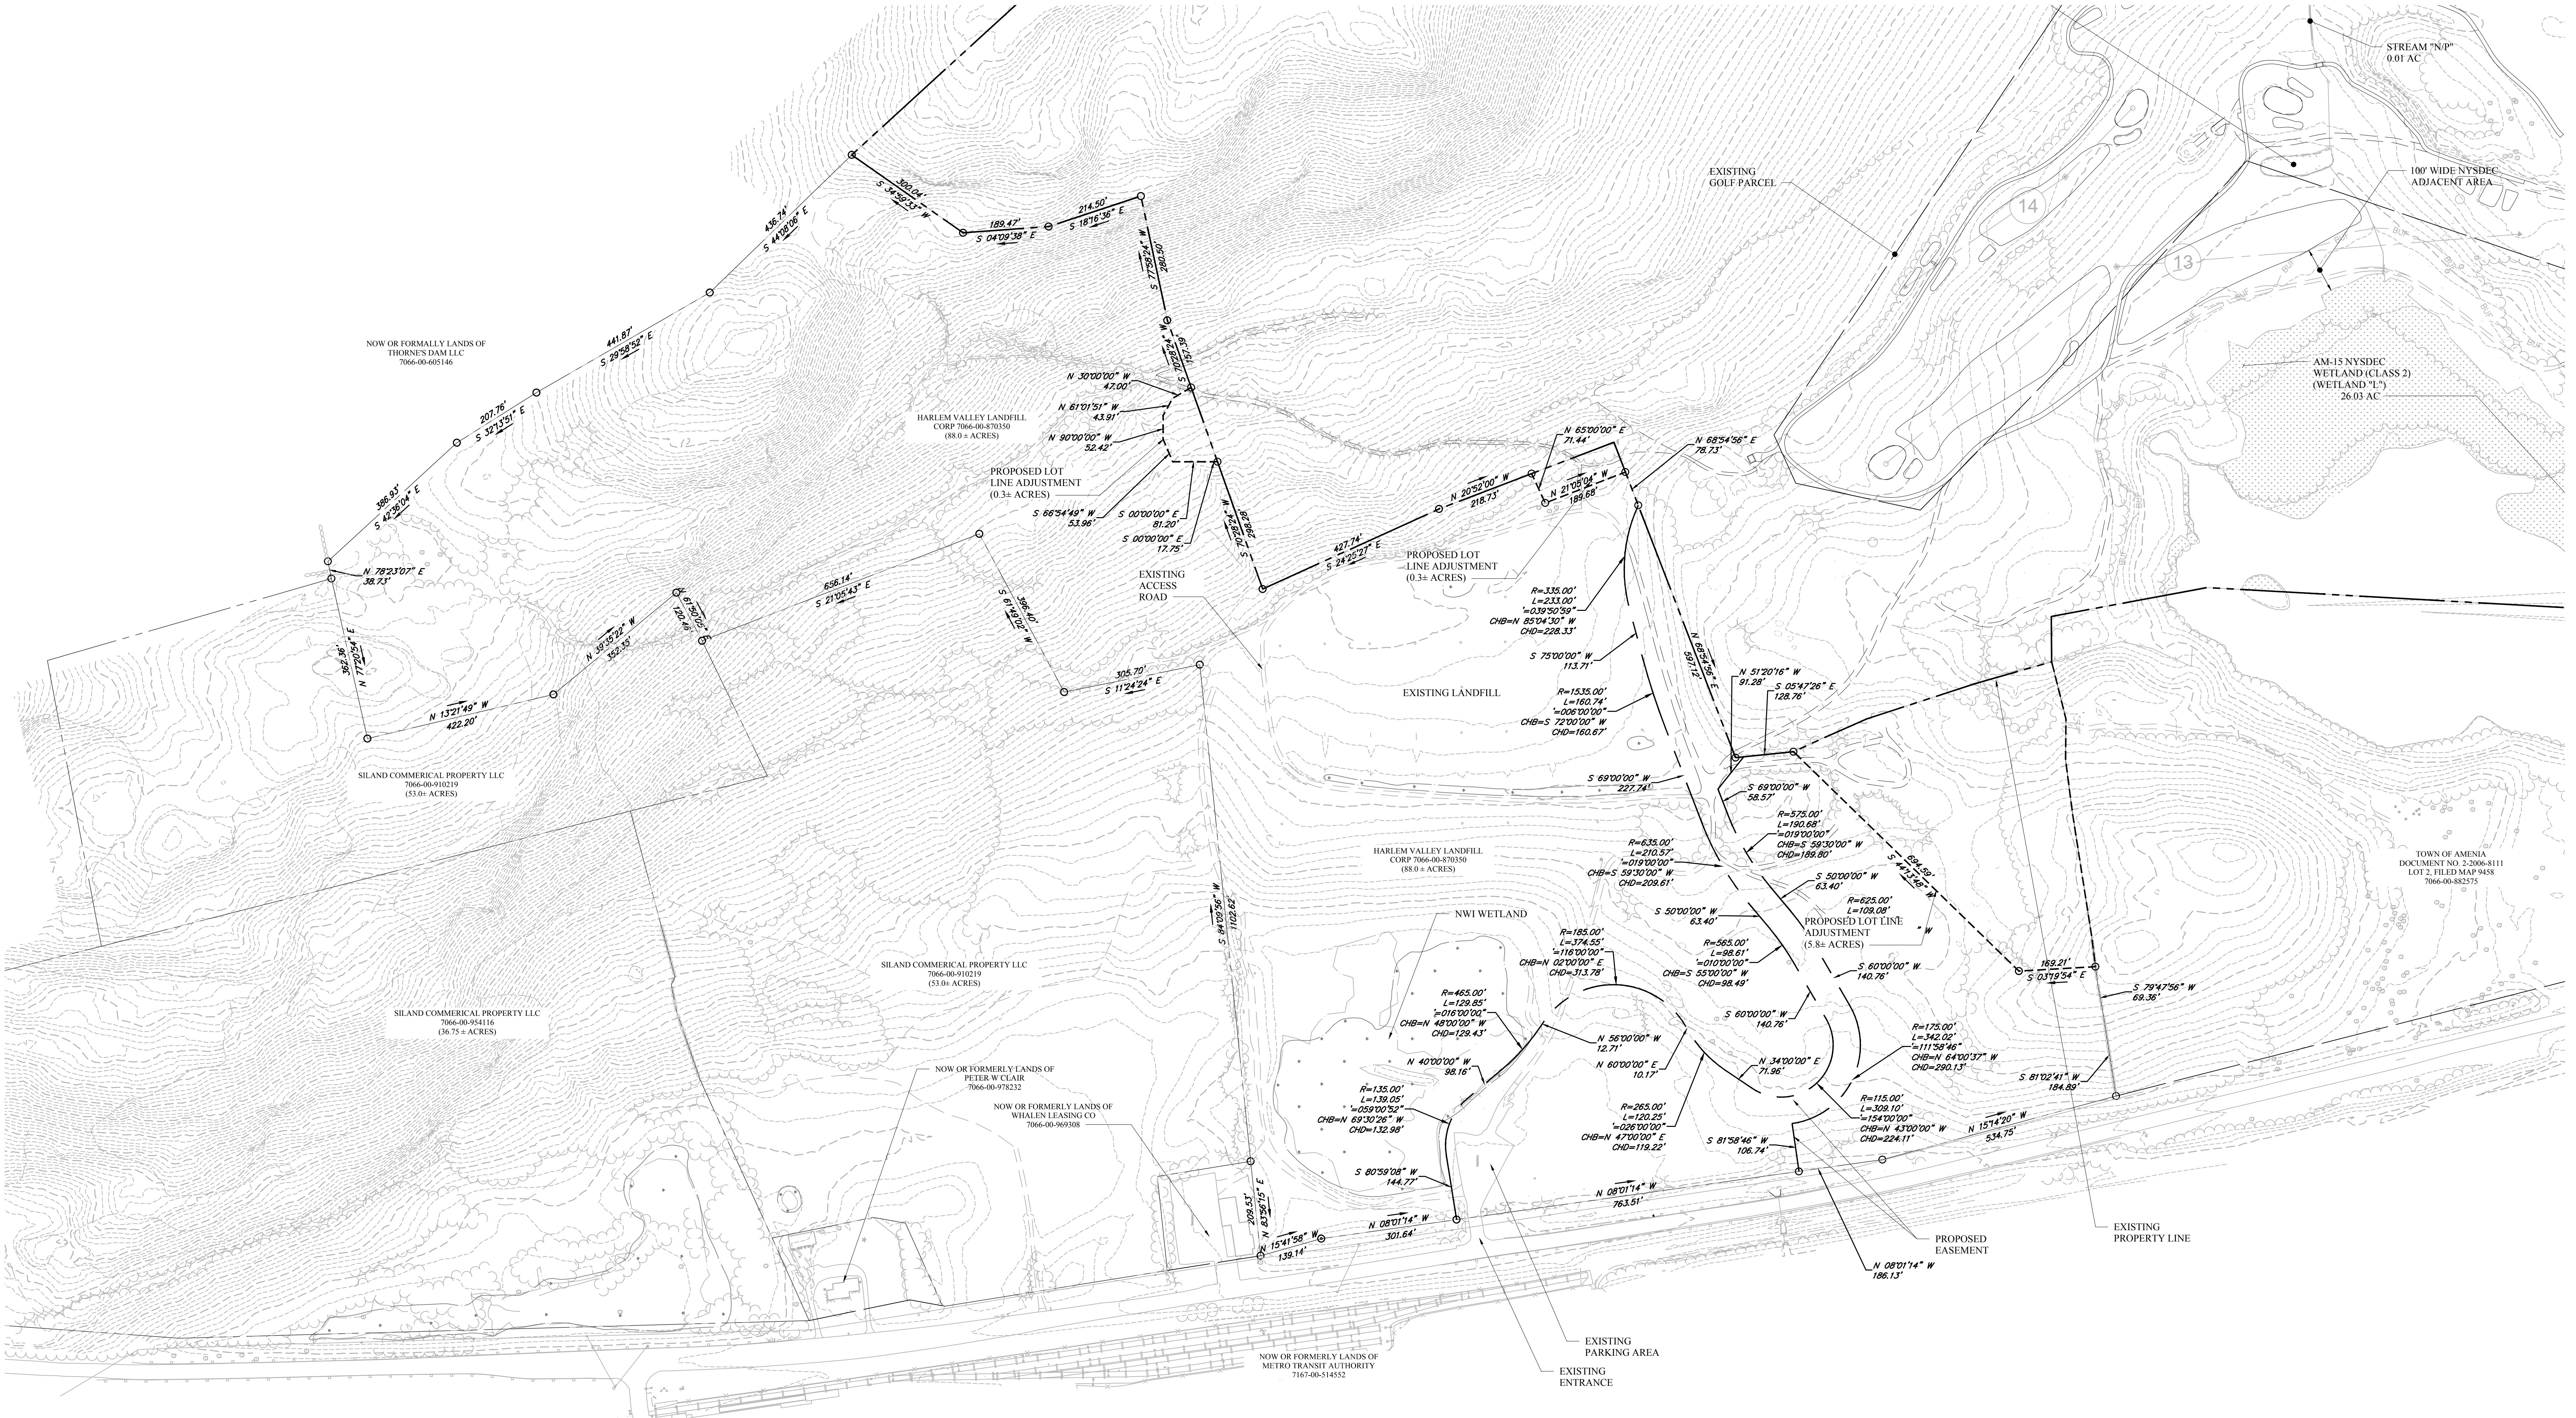

No.	Revision	Date	Prep'd
1	MB	02/19/15	MB
2	MB	02/19/15	MB
3	ACC	02/19/15	ACC

Scale: As Shown Date: January 8, 2015

**Silo Ridge Field Club**  
 4651 Route 22, Town of Amenia  
 Dutchess County, New York

Issued for:  
**Preliminary Subdivision Plat**

Not Issued for Construction

**HVL Corporation Easement**

Sheet of  
**PL5.01**

Project Number  
 29011.00

