

Parcel Curve Data			
Segment	Length	Radius	Delta
C2	136.10	132.00	59.08
C3	88.22	518.00	9.76
C4	61.89	25.00	141.85
C5	20.06	40.00	28.74
C6	33.50	40.00	47.98
C7	144.30	318.00	26.00
C8	111.13	132.00	48.23
C9	50.24	60.00	47.98
C10	451.55	168.00	154.00
C11	107.86	618.00	10.00
C12	193.00	582.00	19.00
C13	155.19	1482.00	6.00
C14	329.76	282.00	67.00
C15	353.15	302.00	67.00
C16	157.29	1502.00	6.00
C17	199.63	602.00	19.00
C18	104.37	598.00	10.00
C19	397.80	148.00	154.00
C20	135.23	298.00	26.00
C21	307.74	152.00	116.00

Parcel Curve Data			
Segment	Length	Radius	Delta
C22	84.82	498.00	9.76
C23	40.02	45.00	50.96
C24	51.22	45.00	65.22
C25	62.88	40.00	90.07
C26	30.09	60.00	28.74
C27	64.16	60.00	61.26
C28	42.77	40.00	61.26
C29	94.32	60.00	90.07
C30	263.16	718.00	21.00
C31	255.83	698.00	21.00
C32	137.11	982.00	8.00
C33	139.91	1002.00	8.00
C34	116.73	418.00	16.00
C35	31.23	30.00	40.55
C36	86.67	382.00	13.00
C37	45.68	132.00	19.83
C38	68.49	218.00	18.00
C39	111.18	182.00	35.00
C40	83.71	218.00	22.00
C41	31.76	182.00	10.00

Parcel Curve Data			
Segment	Length	Radius	Delta
C42	125.56	218.00	33.00
C43	44.47	182.00	14.00
C44	98.93	218.00	26.00
C45	60.95	582.00	6.00
C46	36.70	282.00	7.46
C47	46.56	60.00	44.46
C48	45.12	55.00	47.00
C49	107.96	194.00	31.89
C50	164.41	314.00	30.00
C51	142.42	136.00	60.00
C52	444.22	1414.00	18.00
C53	249.37	376.00	38.00
C54	301.42	314.00	55.00
C55	246.68	382.00	37.00
C56	53.34	382.00	8.00
C57	172.09	986.00	10.00
C58	65.68	134.00	28.09
C59	52.29	50.00	59.91
C60	142.73	282.00	29.00
C61	152.86	302.00	29.00

Parcel Curve Data			
Segment	Length	Radius	Delta
C62	192.37	1002.00	11.00
C63	188.53	982.00	11.00
C64	111.14	398.00	16.00
C65	52.60	152.00	19.83
C66	91.21	402.00	13.00
C67	38.41	50.00	44.01
C68	62.20	198.00	18.00
C69	58.99	202.00	16.73
C70	76.03	198.00	22.00
C71	44.38	202.00	12.59
C72	35.26	202.00	10.00
C73	114.04	198.00	33.00
C74	49.36	202.00	14.00
C75	89.85	198.00	26.00
C76	63.04	602.00	6.00
C77	11.69	302.00	2.22
C78	31.04	40.00	44.46
C79	7.61	302.00	1.44
C80	28.71	35.00	47.00
C81	40.57	40.00	58.11

Parcel Curve Data			
Segment	Length	Radius	Delta
C82	96.83	174.00	31.89
C83	32.76	294.00	6.38
C84	101.18	294.00	19.72
C85	32.18	156.00	11.82
C86	111.17	156.00	40.83
C87	198.79	1394.00	8.17
C88	219.15	1394.00	9.01
C89	263.74	396.00	38.16
C90	9.66	294.00	1.88
C91	252.55	294.00	49.22
C92	175.58	1006.00	10.00
C93	55.88	114.00	28.09
C94	31.37	30.00	59.91
C95	56.13	402.00	8.00
C96	259.60	402.00	37.00
C100	60.66	60.00	58.11




See Sheet PL7.02

**Notes:**  
 1. EASEMENTS SHOWN ARE GRANTED TO THE WATER WORKS CORPORATION.

**OWNER:**  
 Silo Ridge Ventures Property A, LLC  
 9021 Route 44  
 Amenia, New York 12501  
 845.373.8020

**ENVIRONMENTAL PLANNING & CIVIL ENGINEERING:**  
**VHB**  
 Engineering, Surveying & Landscape Architecture, P.C.  
 Planning  
 Transportation  
 Land Development  
 Environmental Services  
 50 Main Street, Suite 360  
 White Plains, New York 10606  
 914.467.6600 • FAX 914.761.3759

**PROJECT SURVEYOR:**  
**Kirk K. Horton, Land Surveyor**  
 NYS License No. 049954  
 9 Broadway  
 Amenia, New York 12501  
 845.373.7809

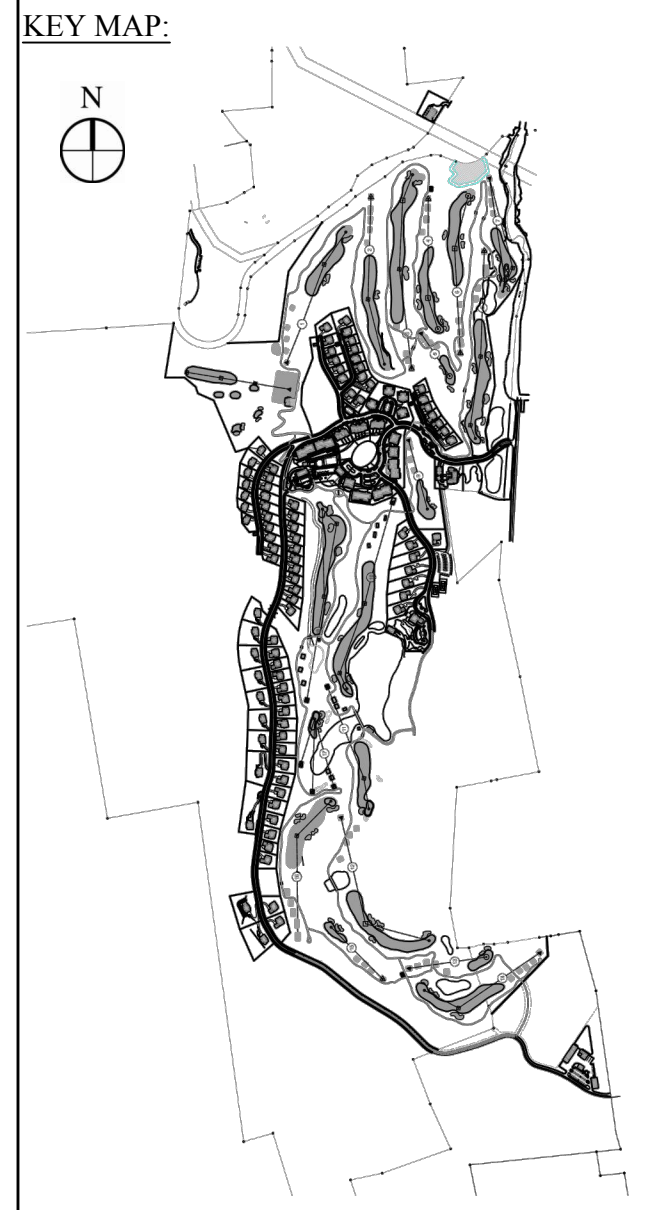


No.	Revision	Date	By

Designed by *MB* Drawn by *DP* Checked by *MKI*  
 CAD checked by *MB* Approved by *ACD*  
 Scale: As Shown Date: January 8, 2015  
 Project Title:

**Silo Ridge Field Club**  
 4651 Route 22, Town of Amenia  
 Dutchess County, New York  
 for:  
**Preliminary Subdivision Plat**  
 Not Issued for Construction  
 Drawing Title:

**Water-Works Corporation Easements 1**  
 Drawing Number:  
**PL7.01**  
 Sheet # of  
 Project Number:  
**29011.00**

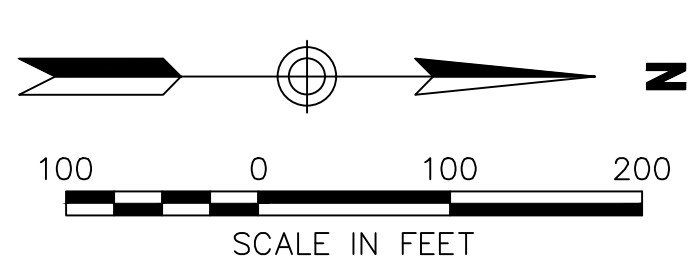

**Notes:**  
1. EASEMENTS SHOWN ARE GRANTED TO THE WATER WORKS TRANSPORTATION CORPORATION.

**OWNER:**  
Silo Ridge Ventures Property A, LLC  
5021 Route 44  
Amenia, New York 12501  
845.373.8020



**ENVIRONMENTAL PLANNING & CIVIL ENGINEERING:**

**VHB**  
*Engineering, Surveying & Landscape Architecture, P.C.*  
Planning  
Transportation  
Land Development  
Environmental Services  
50 Main Street, Suite 300  
White Plains, New York 10606  
914.467.6600 • FAX 914.761.3759

**PROJECT SURVEYOR:**  
Kirk K. Horton, Land Surveyor  
NYS License No. 049954  
9 Broadway  
Amenia, New York 12501  
845.373.7809

See Sheet PL7.01

See Sheet PL7.02

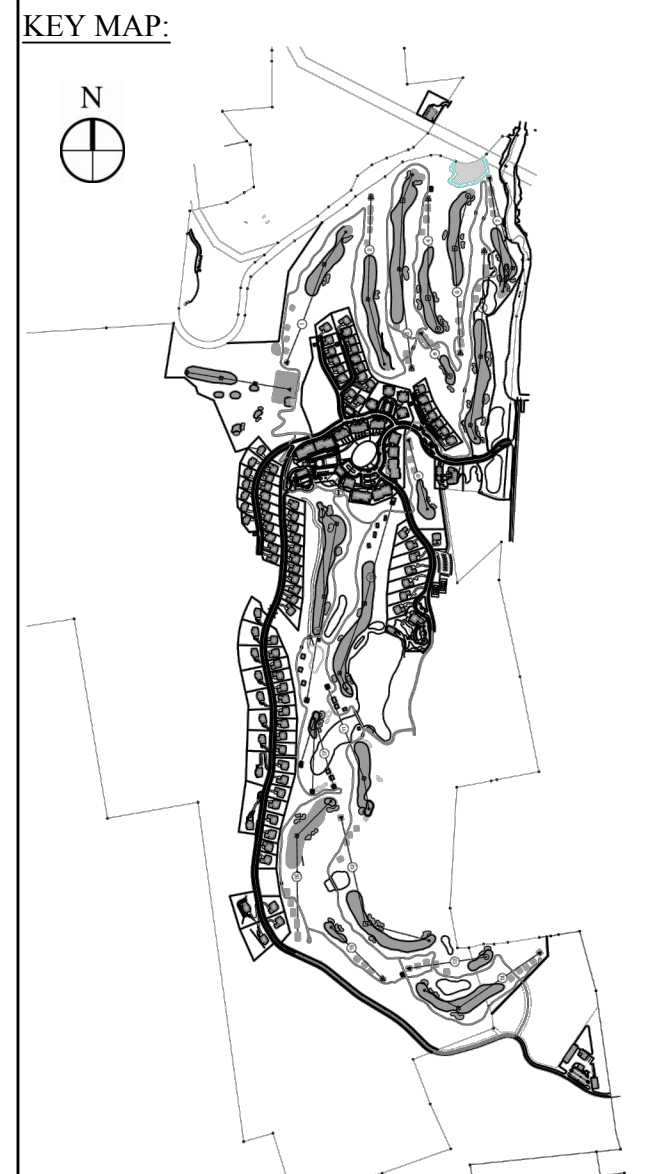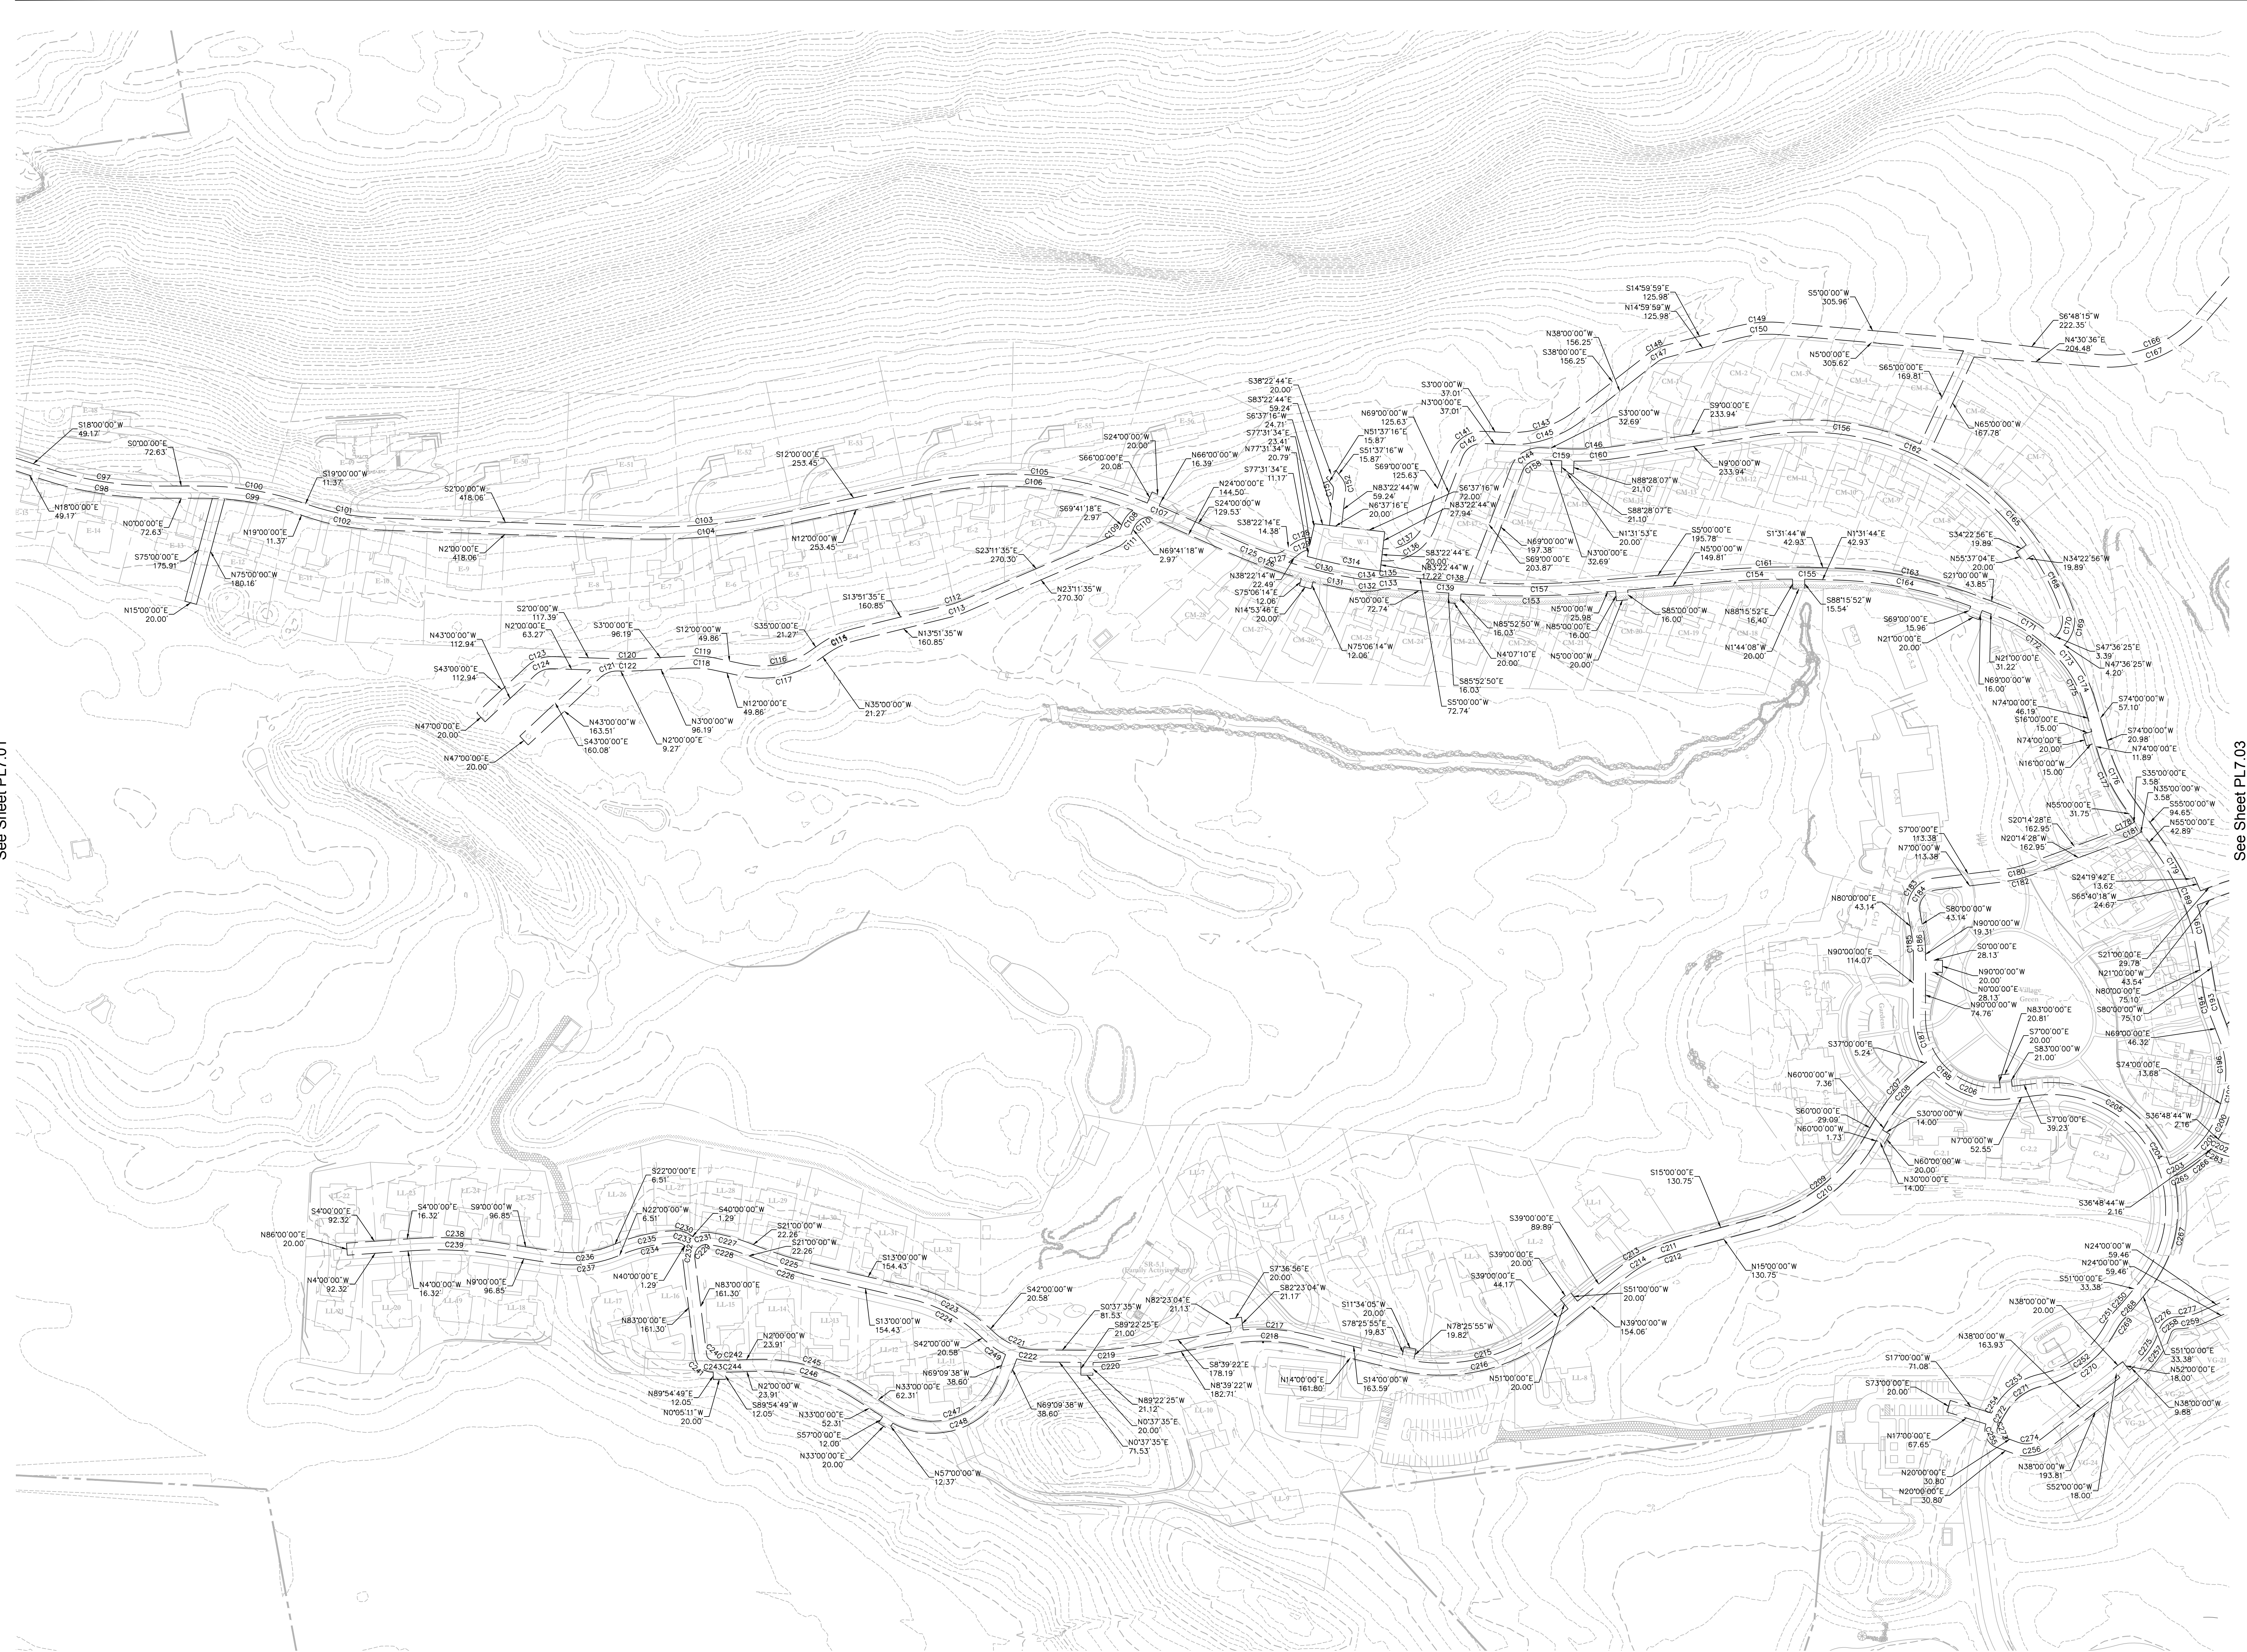

Parcel Curve Data			
Segment	Length	Radius	Delta
C97	187.87	598.00	18.00
C98	194.15	618.00	18.00
C99	159.84	492.00	19.00
C100	166.47	502.00	19.00
C101	118.09	398.00	17.00
C102	124.02	418.00	17.00
C103	243.86	998.00	14.00
C104	248.74	1018.00	14.00
C105	368.25	602.00	35.05
C106	338.86	582.00	33.36
C107	6.28	50.00	7.20
C108	29.84	50.00	34.20
C109	24.34	30.00	46.50
C110	33.39	30.00	63.76
C111	40.57	50.00	46.50
C112	22.81	140.00	9.33
C113	26.06	160.00	9.33
C114	54.03	160.00	91.14

Parcel Curve Data			
Segment	Length	Radius	Delta
C115	51.66	140.00	21.14
C116	114.84	140.00	47.00
C117	131.25	160.00	47.00
C118	36.65	140.00	15.00
C119	41.89	160.00	15.00
C120	12.22	140.00	5.00
C121	31.42	40.00	45.00
C122	13.96	160.00	5.00
C123	47.12	60.00	45.00
C124	31.42	40.00	45.00
C125	59.07	844.00	4.01
C126	127.92	868.00	8.44
C127	30.56	30.00	58.36
C128	34.97	52.00	38.53
C129	17.07	32.00	30.57
C130	115.18	848.00	7.78
C131	69.96	868.00	4.62
C132	47.98	110.00	77.34

Parcel Curve Data			
Segment	Length	Radius	Delta
C133	27.91	90.00	17.77
C134	35.16	90.00	22.39
C135	34.11	110.00	17.77
C136	111.84	85.00	75.39
C137	85.44	65.00	75.31
C138	41.19	1486.00	1.59
C139	13.15	1506.00	0.50
C140	69.12	55.00	72.00
C141	43.98	35.00	72.00
C142	121.65	170.00	41.00
C143	121.65	170.00	41.00
C144	135.96	190.00	41.00
C145	100.95	482.00	12.00
C146	18.06	40.00	23.00
C147	24.09	60.00	23.00
C148	73.30	210.00	20.00
C149	66.32	190.00	20.00
C150	7.84	10.00	45.00

Parcel Curve Data			
Segment	Length	Radius	Delta
C151	23.56	30.00	45.00
C152	229.70	1506.00	8.74
C153	123.15	1329.00	5.31
C154	8.27	1329.00	0.36
C155	267.72	468.00	32.78
C156	197.14	1486.00	7.60
C157	37.70	30.00	72.00
C158	2.87	502.00	0.33
C159	82.27	502.00	9.39
C160	153.72	1349.00	6.53
C161	495.25	448.00	63.34
C162	242.64	714.00	19.47
C163	228.47	694.00	18.86
C164	359.49	468.00	44.01
C165	179.20	190.00	54.04
C166	198.06	210.00	54.04
C167	104.30	448.00	13.34
C168	64.08	60.00	62.16

Parcel Curve Data			
Segment	Length	Radius	Delta
C169	43.39	40.00	62.16
C170	99.25	294.00	21.54
C171	143.99	244.00	33.81
C172	36.52	264.00	7.93
C173	70.33	210.00	19.19
C174	63.63	190.00	19.19
C175	95.84	289.00	19.00
C176	102.47	309.00	19.00
C177	23.18	90.00	14.76
C178	66.55	411.00	9.28
C179	43.91	190.00	13.24
C180	28.34	110.00	14.76
C181	81.16	210.00	13.24
C182	124.44	310.00	23.75
C183	179.20	190.00	54.04
C184	15.71	90.00	10.00
C185	19.20	110.00	10.00
C186	77.89	136.00	19.78


Parcel Curve Data			
Segment	Length	Radius	Delta
C187	189.71	116.00	93.70
C188	170.61	391.00	25.00
C189	68.91	411.00	9.61
C190	36.29	189.00	11.00
C191	40.13	209.00	11.00
C192	73.76	140.00	30.18
C193	51.38	169.00	17.42
C194	118.62	149.00	45.62
C195	10.90	30.00	20.81
C196	10.48	90.00	6.67
C197	448.62	189.00	136.00
C198	279.20	209.00	76.54
C199	132.36	136.00	55.78
C200	124.44	310.00	23.75
C201	121.66	290.00	24.04
C202	221.77	290.00	45.00
C203	243.47	310.00	45.00
C204	64.94	410.00	7.74

Parcel Curve Data			
Segment	Length	Radius	Delta
C205	52.68	390.00	7.74
C206	59.60	210.00	16.26
C207	53.92	190.00	16.26
C208	235.36	278.00	48.51
C209	275.66	298.00	53.00
C210	103.93	302.00	19.72
C211	98.47	182.00	31.00
C212	61.89	382.00	9.28
C213	55.15	402.00	7.86
C214	77.27	107.00	41.37
C215	34.79	127.00	15.70
C216	135.65	268.00	29.00
C217	125.52	248.00	29.00
C218	109.19	782.00	8.00
C219	111.98	802.00	8.00
C220	62.30	293.00	12.18
C221	58.04	273.00	12.18
C222	56.94	50.00	104.89

Parcel Curve Data			
Segment	Length	Radius	Delta
C223	29.69	40.00	42.53
C224	30.96	40.00	44.34
C225	22.70	40.00	32.52
C226	14.84	20.00	42.53
C227	92.78	273.00	19.47
C228	99.58	293.00	19.47
C229	98.47	182.00	31.00
C230	109.29	202.00	31.00
C231	140.22	618.00	13.00
C232	135.68	598.00	13.00
C233	14.39	10.00	82.45
C234	43.17	30.00	82.45
C235	44.07	990.00	2.55
C236	1.23	1010.00	0.07
C237	23.73	1010.00	1.35
C238	189.37	310.00	35.00
C239	177.15	290.00	35.00
C240	304.06	116.00	103.16

Parcel Curve Data			
Segment	Length	Radius	Delta
C241	230.70	135.00	97.91
C242	36.89	127.00	16.64
C243	26.22	284.00	5.39
C244	31.51	111.00	16.27
C245	141.90	164.00	49.57
C246	84.35	151.00	43.54
C247	20.96	251.00	4.78
C248	47.42	30.00	90.56
C249	60.74	60.00	58.00
C250	86.47	142.00	34.89
C251	13.83	11.00	72.06
C252	47.31	117.00	23.17
C253	14.21	110.00	7.40
C254	63.15	169.00	21.41
C255	196.84	209.00	53.96
C256	28.06	304.00	5.29
C257	25.84	91.00	16.27
C258	164.20	184.00	49.47

Parcel Curve Data			
Segment	Length	Radius	Delta
C259	69.15	91.00	43.54
C260	35.74	231.00	8.87
C261	16.61	10.00	95.19
C262	40.49	40.00	58.00
C263	74.29	122.00	34.89
C264	38.99	31.00	72.06
C265	39.22	97.00	23.17
C266	15.16	50.00	20.81
C267	122.89	830.00	8.48

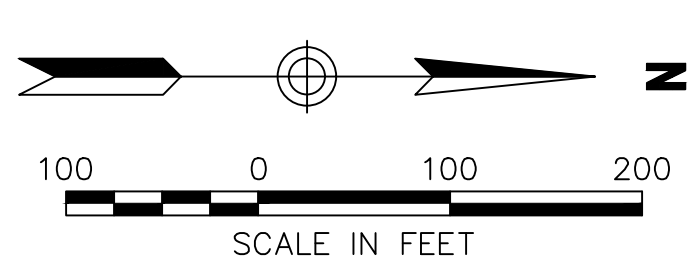

No.	Revision	Date	By

Designed by MB Drawn by DP Checked by MKL  
CAD checked by MB Approved by ACD  
Scale: As Shown Date: January 8, 2015

**Silo Ridge Field Club**  
4651 Route 22, Town of Amenia  
Dutchess County, New York

Not Issued for Construction

**Water-Works Corporation**  
Easements 2

Sheet Number  
**PL7.02**  
Project Number  
29011.00



See Sheet PL7.02

Parcel Curve Data			
Segment	Length	Radius	Delta
C190	76.97	210.00	21.00
C192	69.64	190.00	21.00
C195	14.27	160.00	5.11
C196	73.76	140.00	30.18
C197	50.00	160.00	17.91
C198	23.67	199.00	6.82
C199	26.05	219.00	6.82
C200	51.38	169.00	17.42
C202	10.90	30.00	20.81
C260	42.15	483.00	5.00
C261	96.18	317.00	17.38
C262	86.06	50.00	98.62
C263	41.89	60.00	40.00
C264	36.48	190.00	11.00
C278	43.90	503.00	5.00
C279	90.11	297.00	17.38

Parcel Curve Data			
Segment	Length	Radius	Delta
C280	51.64	30.00	98.62
C281	27.93	40.00	40.00
C282	40.32	210.00	11.00
C284	151.84	290.00	30.00
C285	102.37	310.00	18.92
C286	36.00	110.00	18.75
C287	94.46	82.00	66.00
C288	28.59	90.00	18.20
C289	39.92	310.00	7.38
C290	71.42	62.00	66.00
C291	111.00	318.00	20.00
C292	73.68	298.00	14.17
C293	10.34	298.00	1.99
C294	119.03	310.00	22.00
C295	111.35	290.00	22.00
C296	182.99	390.00	26.88

Parcel Curve Data			
Segment	Length	Radius	Delta
C297	36.94	410.00	5.16
C298	135.42	410.00	18.93
C299	57.99	40.00	83.07
C300	29.00	20.00	83.07
C301	27.31	410.00	3.82
C302	25.98	390.00	3.82
C303	82.55	110.00	43.00
C304	67.54	90.00	43.00
C305	67.19	190.00	20.26
C306	74.26	210.00	20.26
C307	52.63	60.00	50.26
C308	35.09	40.00	50.26
C309	49.84	40.00	71.39
C310	74.76	60.00	71.39


Notes:  
1. EASEMENTS SHOWN ARE GRANTED TO THE WATER WORKS TRANSPORTATION CORPORATION.

OWNER:  
**Silo Ridge Ventures Property A, LLC**  
9021 Route 44  
Amenia, New York 12501  
845.373.8020

ENVIRONMENTAL PLANNING & CIVIL ENGINEERING:

**VHB**  
**Engineering, Surveying & Landscape Architecture, P.C.**  
Planning  
Transportation  
Land Development  
Environmental Services  
50 Main Street, Suite 360  
White Plains, New York 10606  
914.467.6600 • FAX 914.761.3759

PROJECT SURVEYOR:  
**Kirk K. Horton, Land Surveyor**  
NYS License No. 049954  
9 Broadway  
Amenia, New York 12501  
845.373.7809

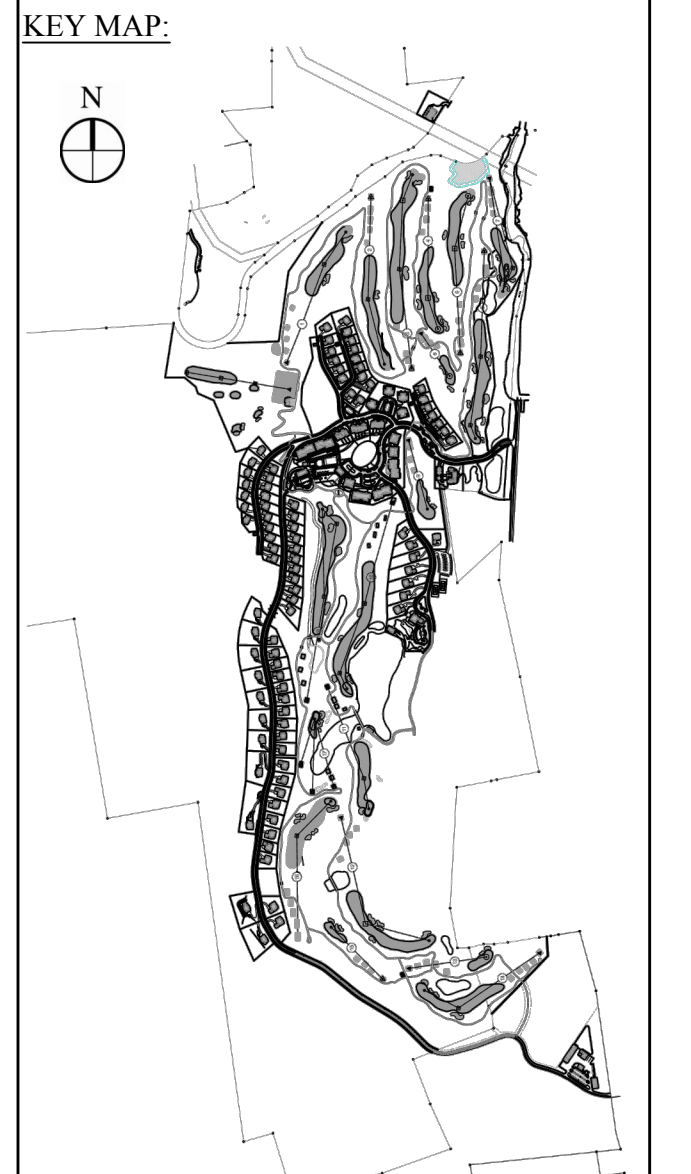


Designed by	MB	Drawn by	DP	Checked by	MWJ
CAD checked by	MB	Approved by	ACD	Scale	As Shown
Date	January 8, 2015				

**Silo Ridge Field Club**  
4651 Route 22, Town of Amenia  
Dutchess County, New York

Prepared for:  
**Preliminary Subdivision Plat**

Not Issued for Construction

Drawing Title:  
**Water-Works Corporation  
Easements 3**

Drawing Number:  
**PL7.03**

Sheet # of  
Project Number  
29011.00

