
SECTION 1

1	DN 2				
670'					
660'					
650'					
640'			CONDO		
630'					Landscaped Midblock Garden
F 620'			FLAT	ω	7 Playground
610'		Main <u>¥</u> Street 5	FLAT		a · · · · · · · · · · · · · · · · · · ·
600'	Village	e Green A	FLAT		
			RETAIL/		
590'			RESIDENTIAL		


670'			
660'			
650'		STACKED	
640'		TOWNHOUSE	
630'		Main Main	Interior Landscaped All space
620'		Street	
610'	Village Green		Alley Martine Alley
600'		RETAIL/ RESIDENTIAL CO	Tander
590'		RESIDENTIAL COMPANY	
580'			

SECTION 3

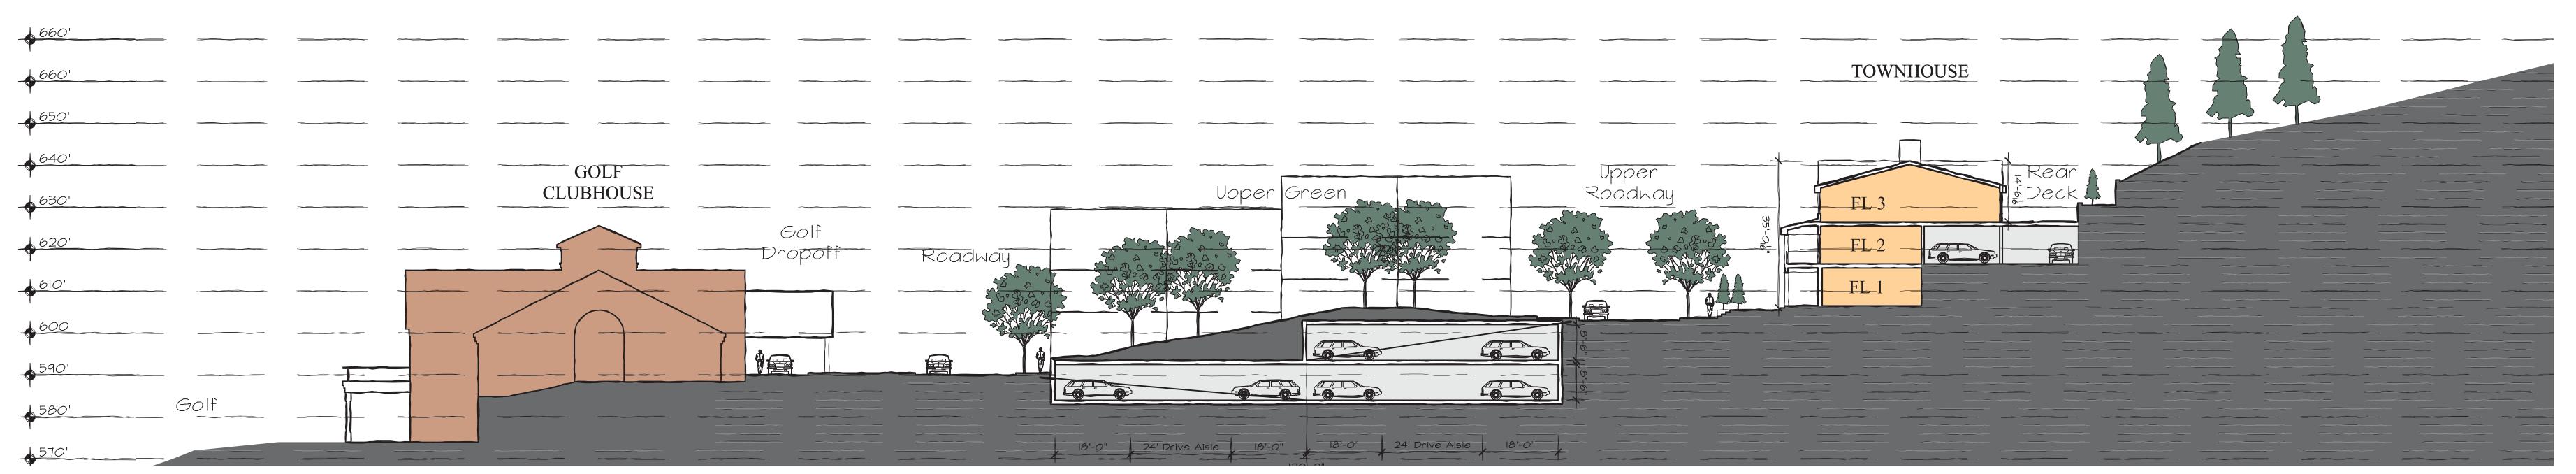


SECTION 4

650'	 	 		 		 		
640'	 	 		 		 	 GOLF VII	Par
630'	 			 		 		
620'	 	 		 	GOLF VILLA	 Lower		
610'						Roadway		
600'	 	 						
590'		 e	DOTF					
580'	 	 						
570'	 							

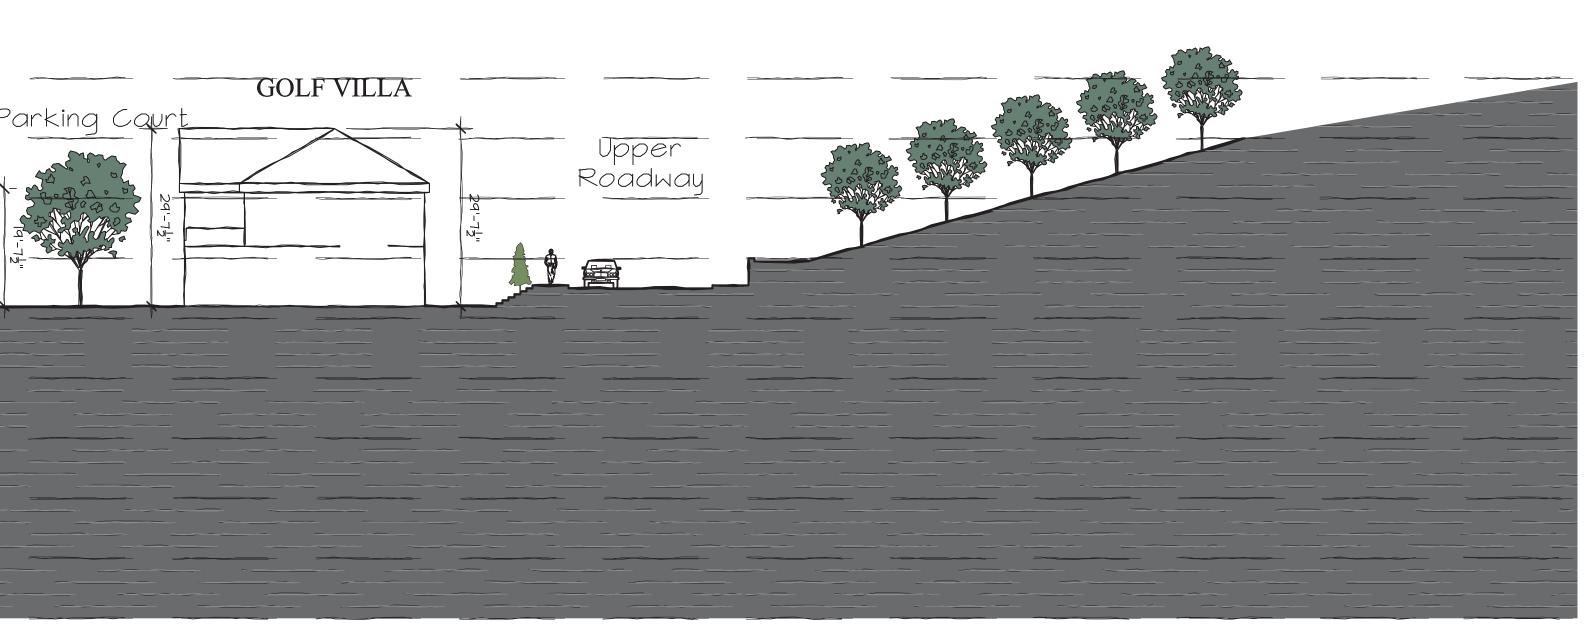


0' 8' 16' 32'

0' 8' 16' 32

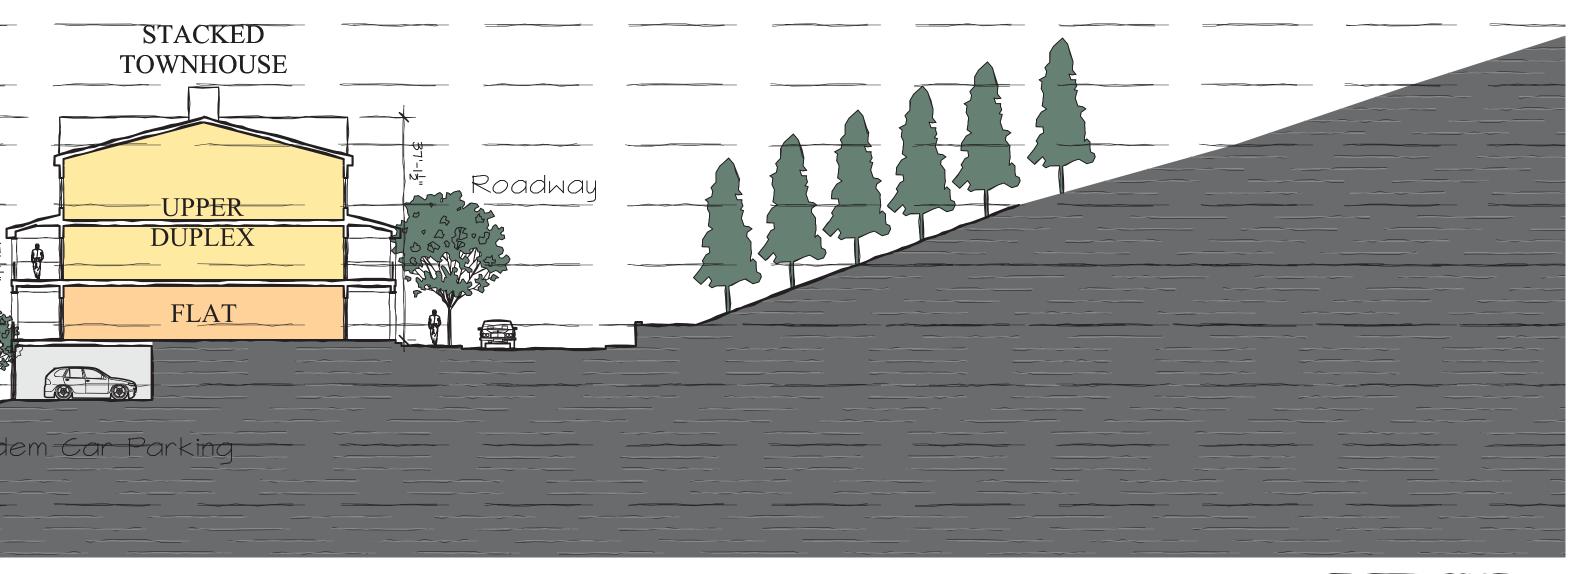


0' 8' 16' 3

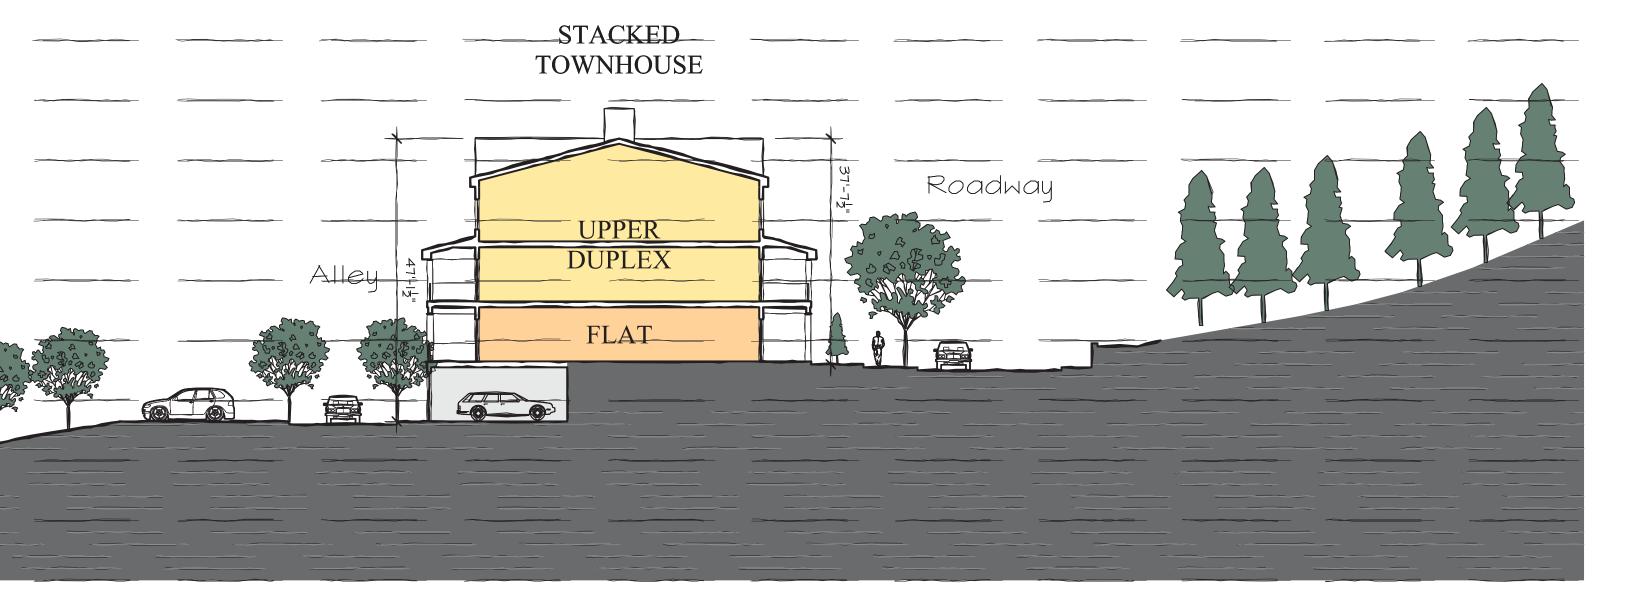

0' 8' 16' 32'




APRIL 30TH, 2007 SILO RIDGE GOLF VILLAGE AMENIA, NY **ROBERT A.M. STERN ARCHITECTS**

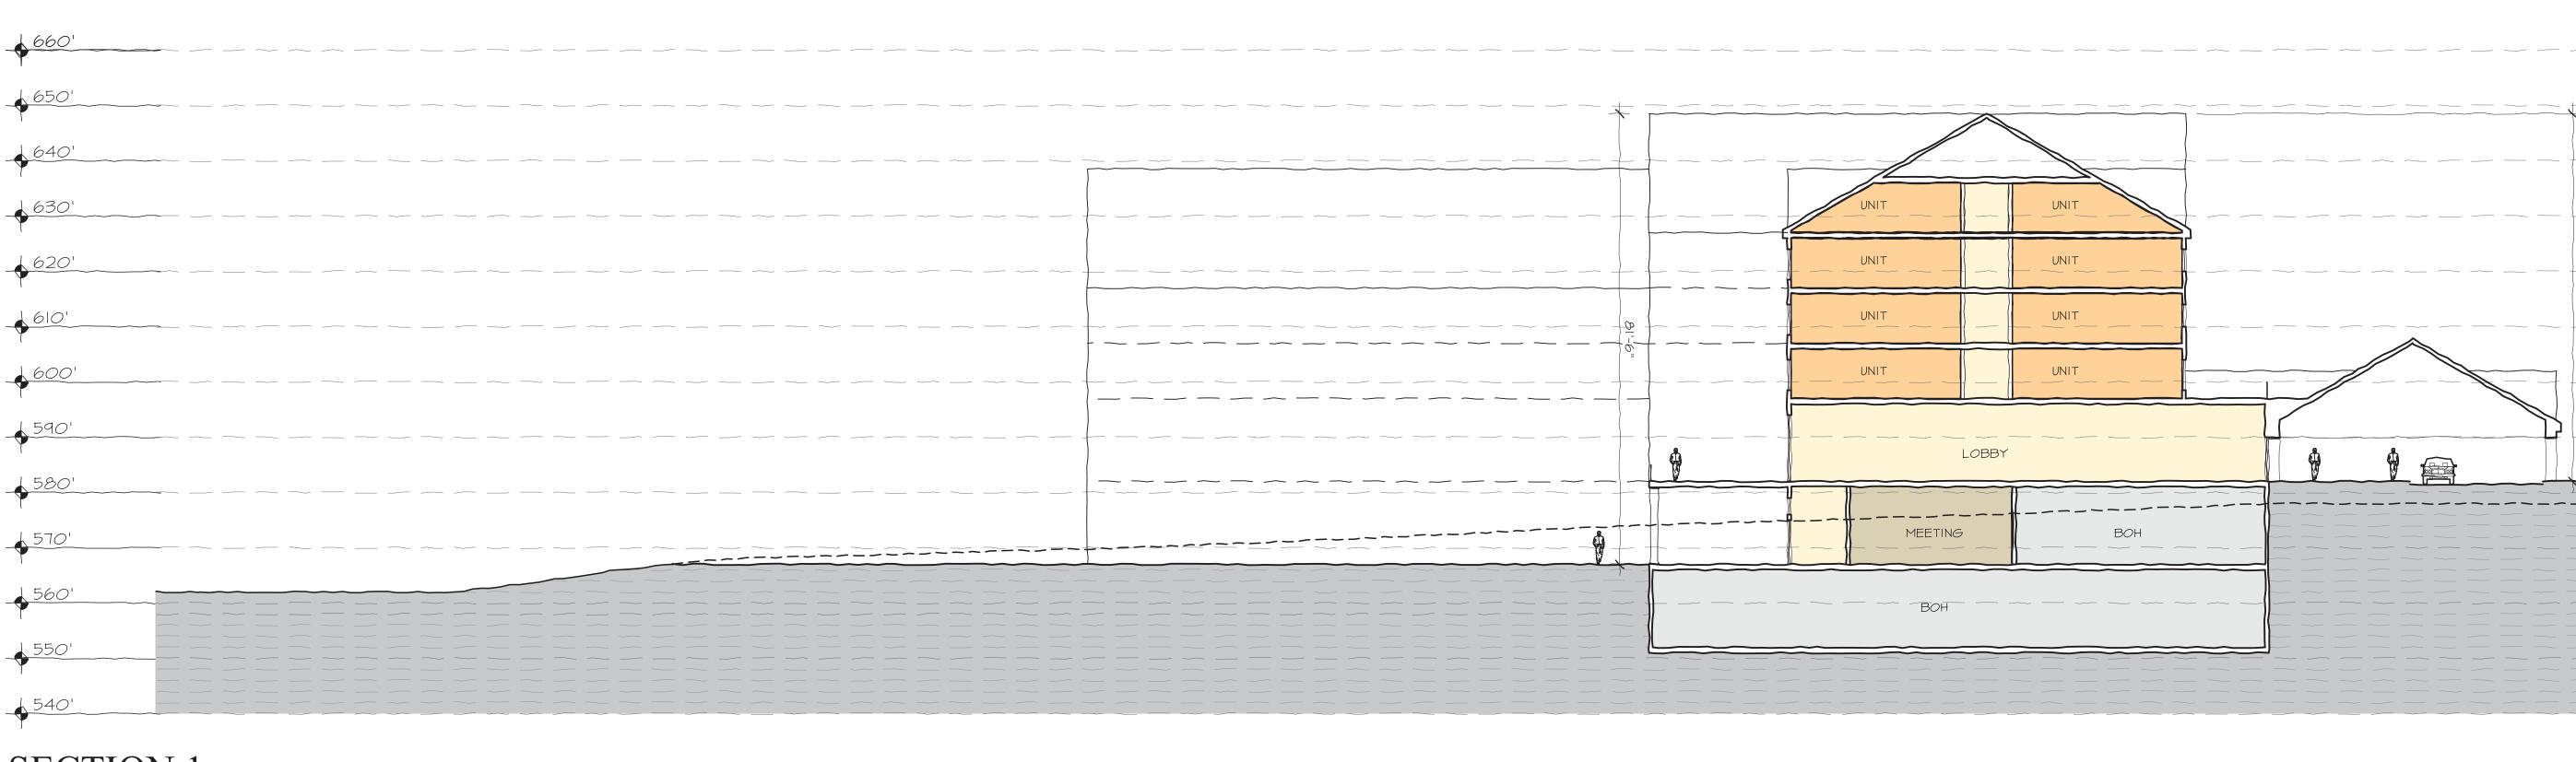


SECTION 1 0' 8' 16' 3

1 6501

-		 	
_	640'	 	
	630'		
	620'		
	610'		
	600'		
	590'	SPA	
	580' 582' Lobby Le		
)	570'	PARKING	
	560'	PARKING	
I	550'	PARKING	
١	540'		

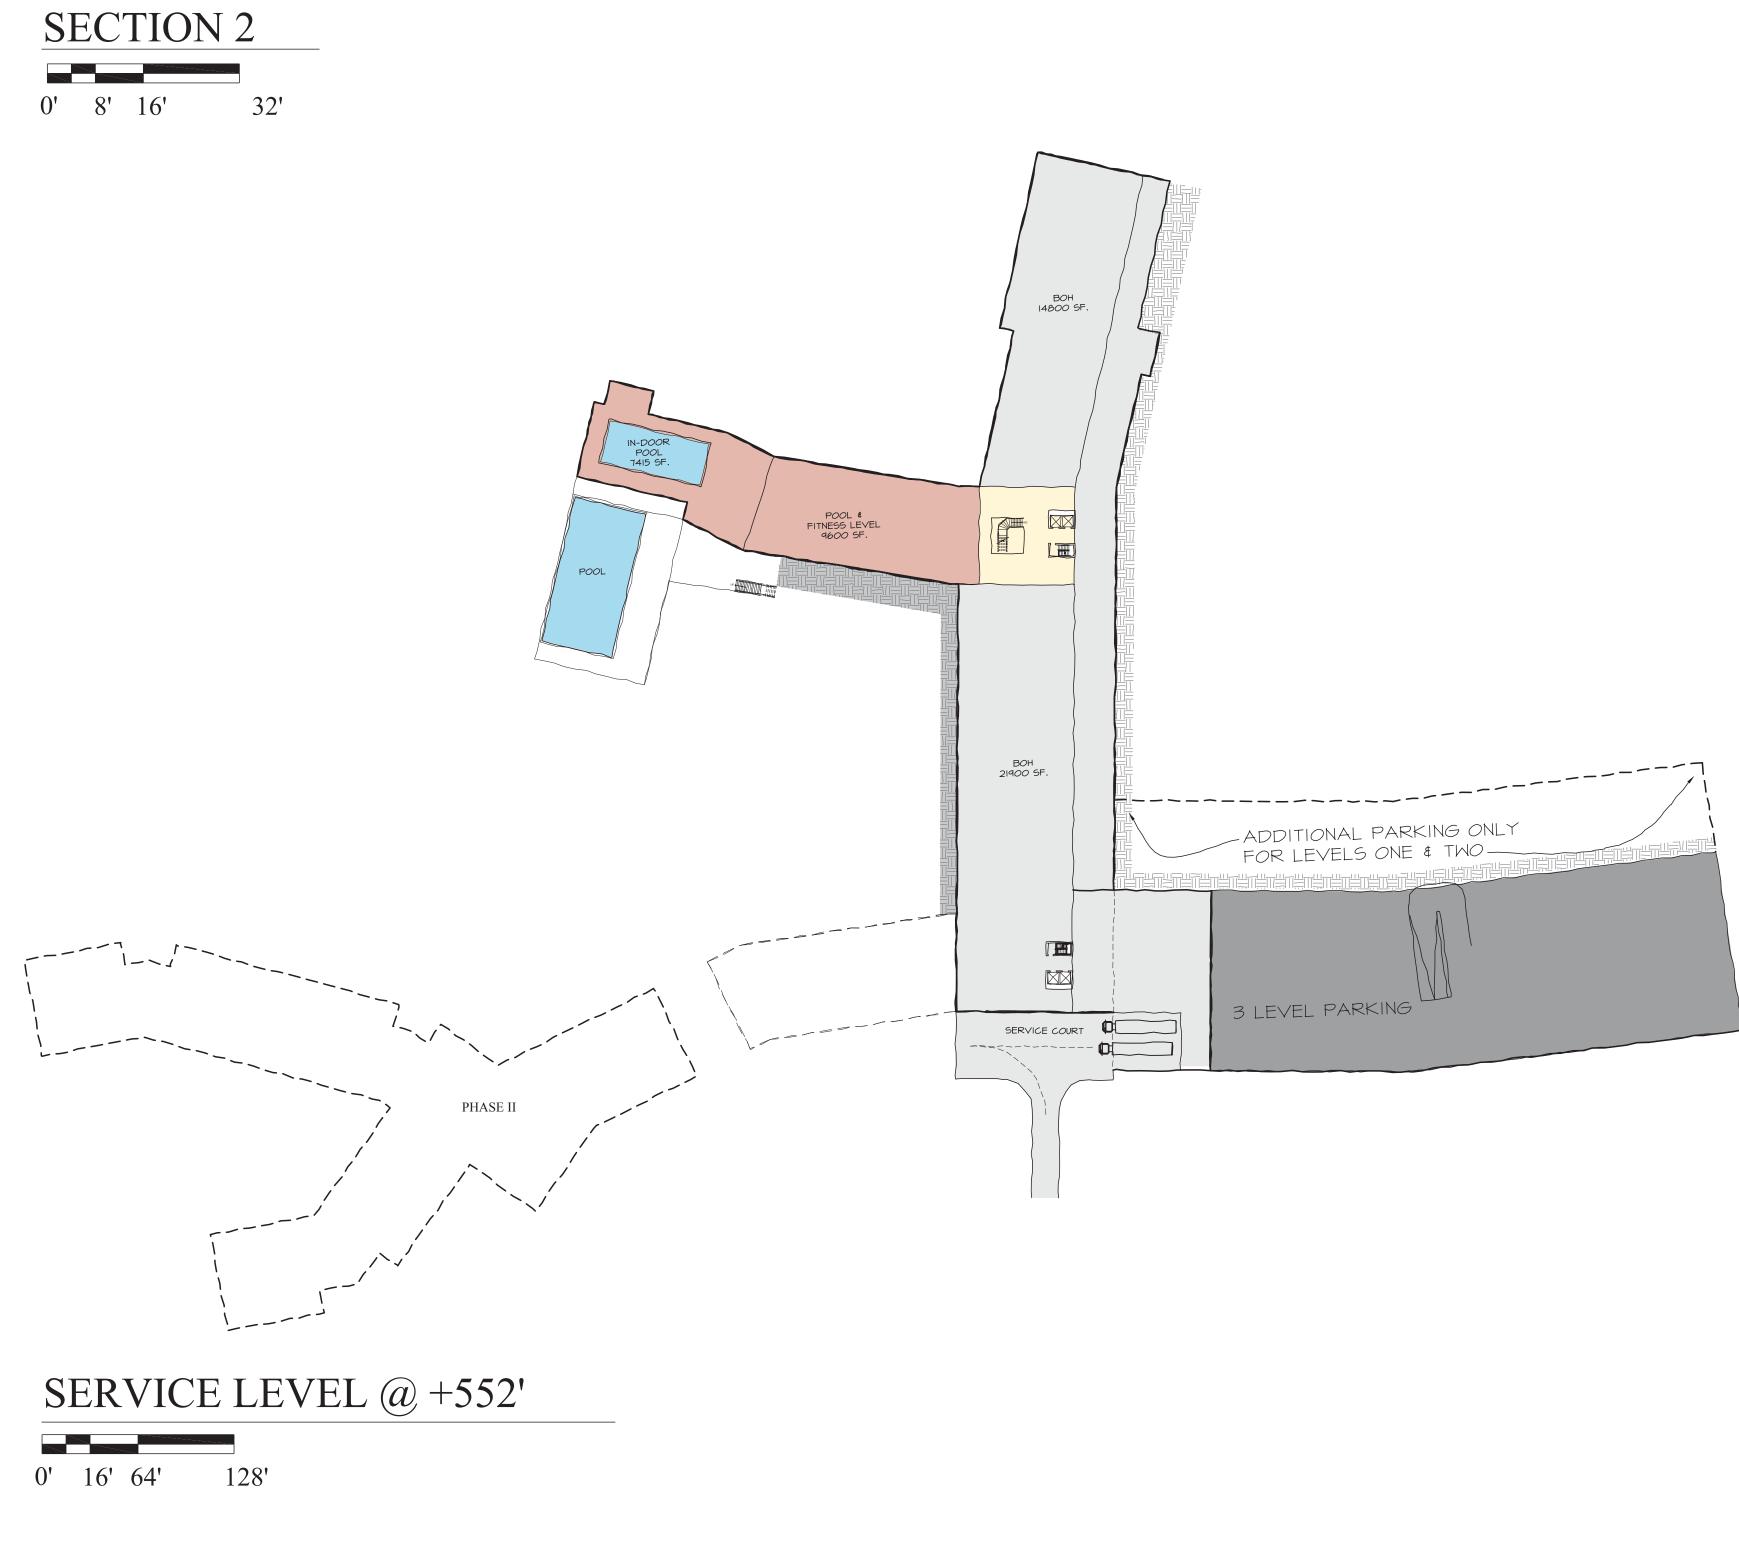


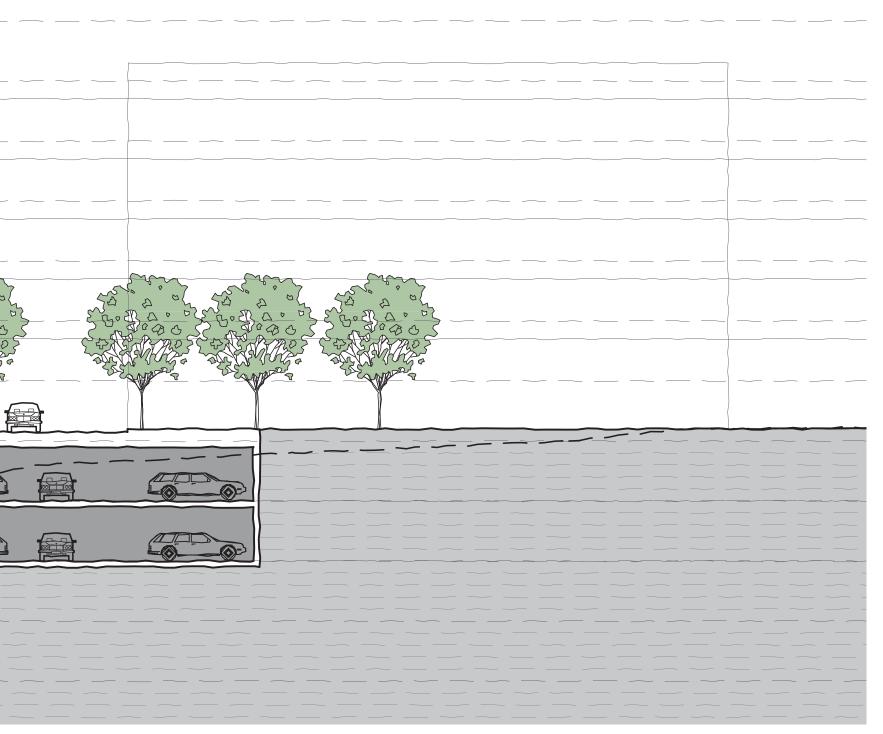

LEGEND
GUEST UNIT
HOTEL CIRCULATION
HOTEL AMENITIES
AREA CALCULATIONS
HOTEL GUEST ROOMS, B.O.H., (PHASE 2: 210 K
<u>SPA & INDOOR POOL/FITNESS</u> BANQUET & MEETING

GOLF CLUB HOUSE

HOTEL PARKING

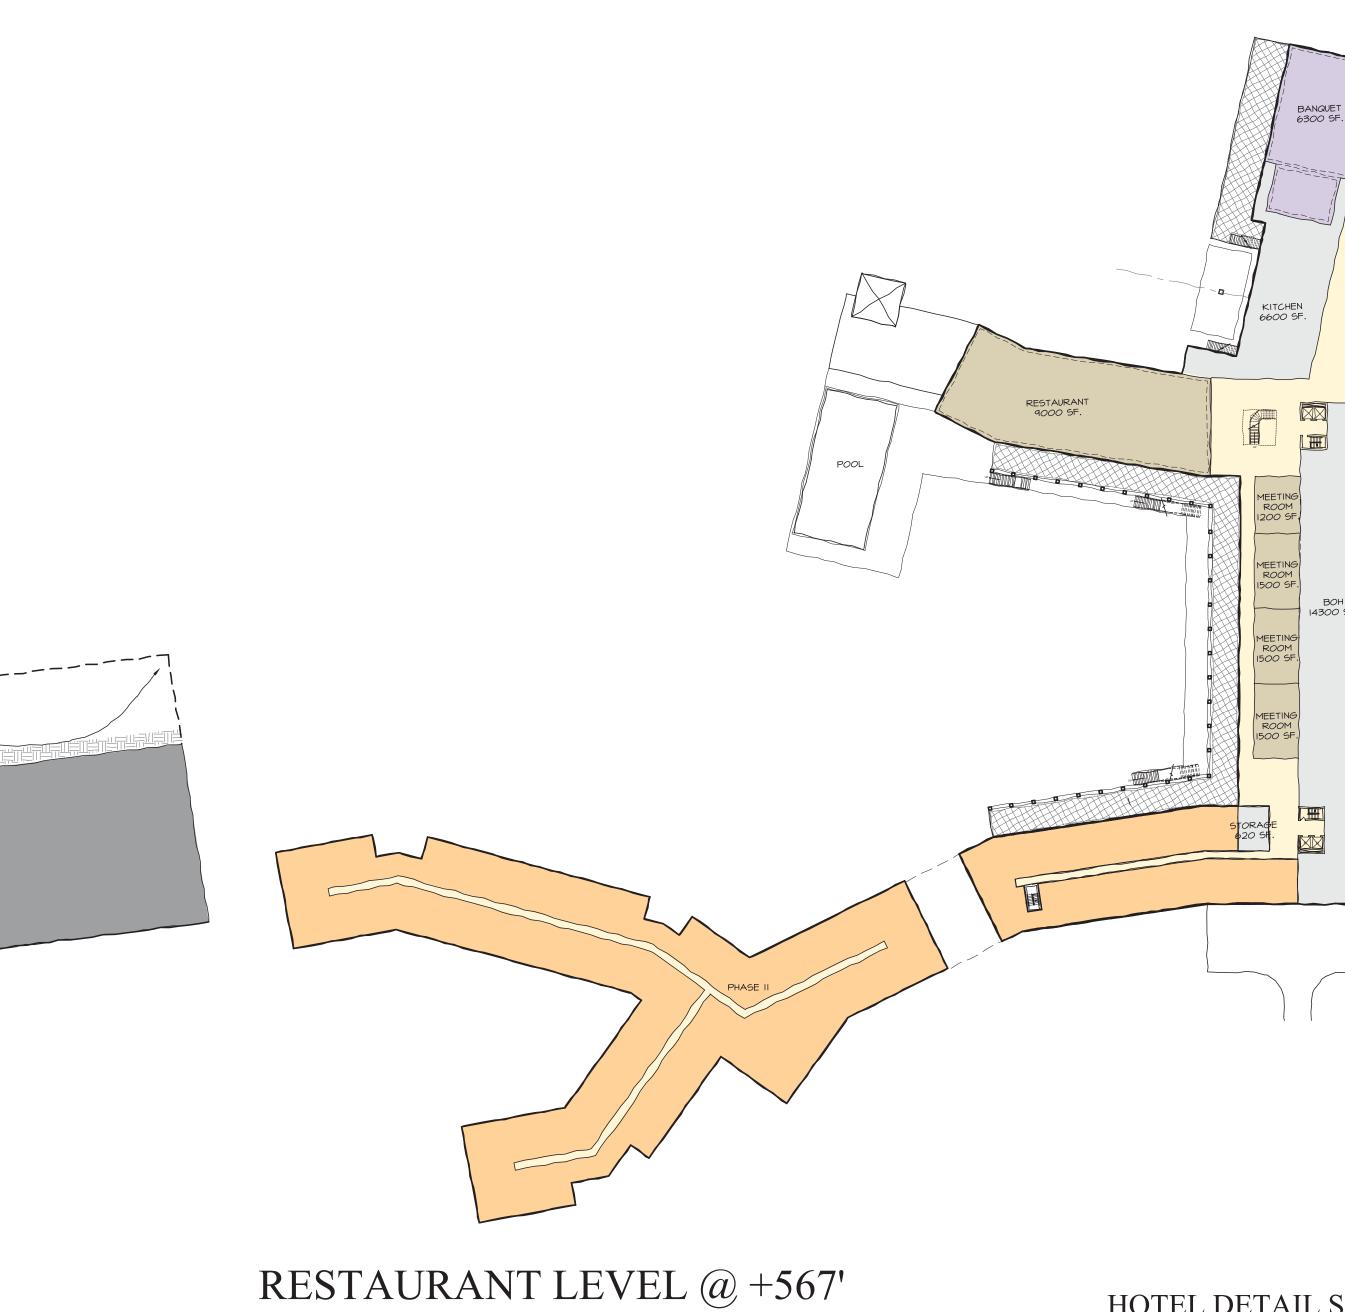

0' 16' 64' 128'


HOTEL DETAIL SHEET SILO RIDGE GOLF VILLAGE AMENIA, NY


ROBERT A.M. STERN ARCHITECTS

BACK OF HOUSE/SERVICE
SPA/FITNESS
GOLF CLUB HOUSE
RAMSA
, CIRCULATION
PHASE I: 254 K
TOTAL HOTEL: 464 K (MINUS SPA+MEETING)
5 <u>5</u> 98 K
23.2 K

25.4 K


172. K

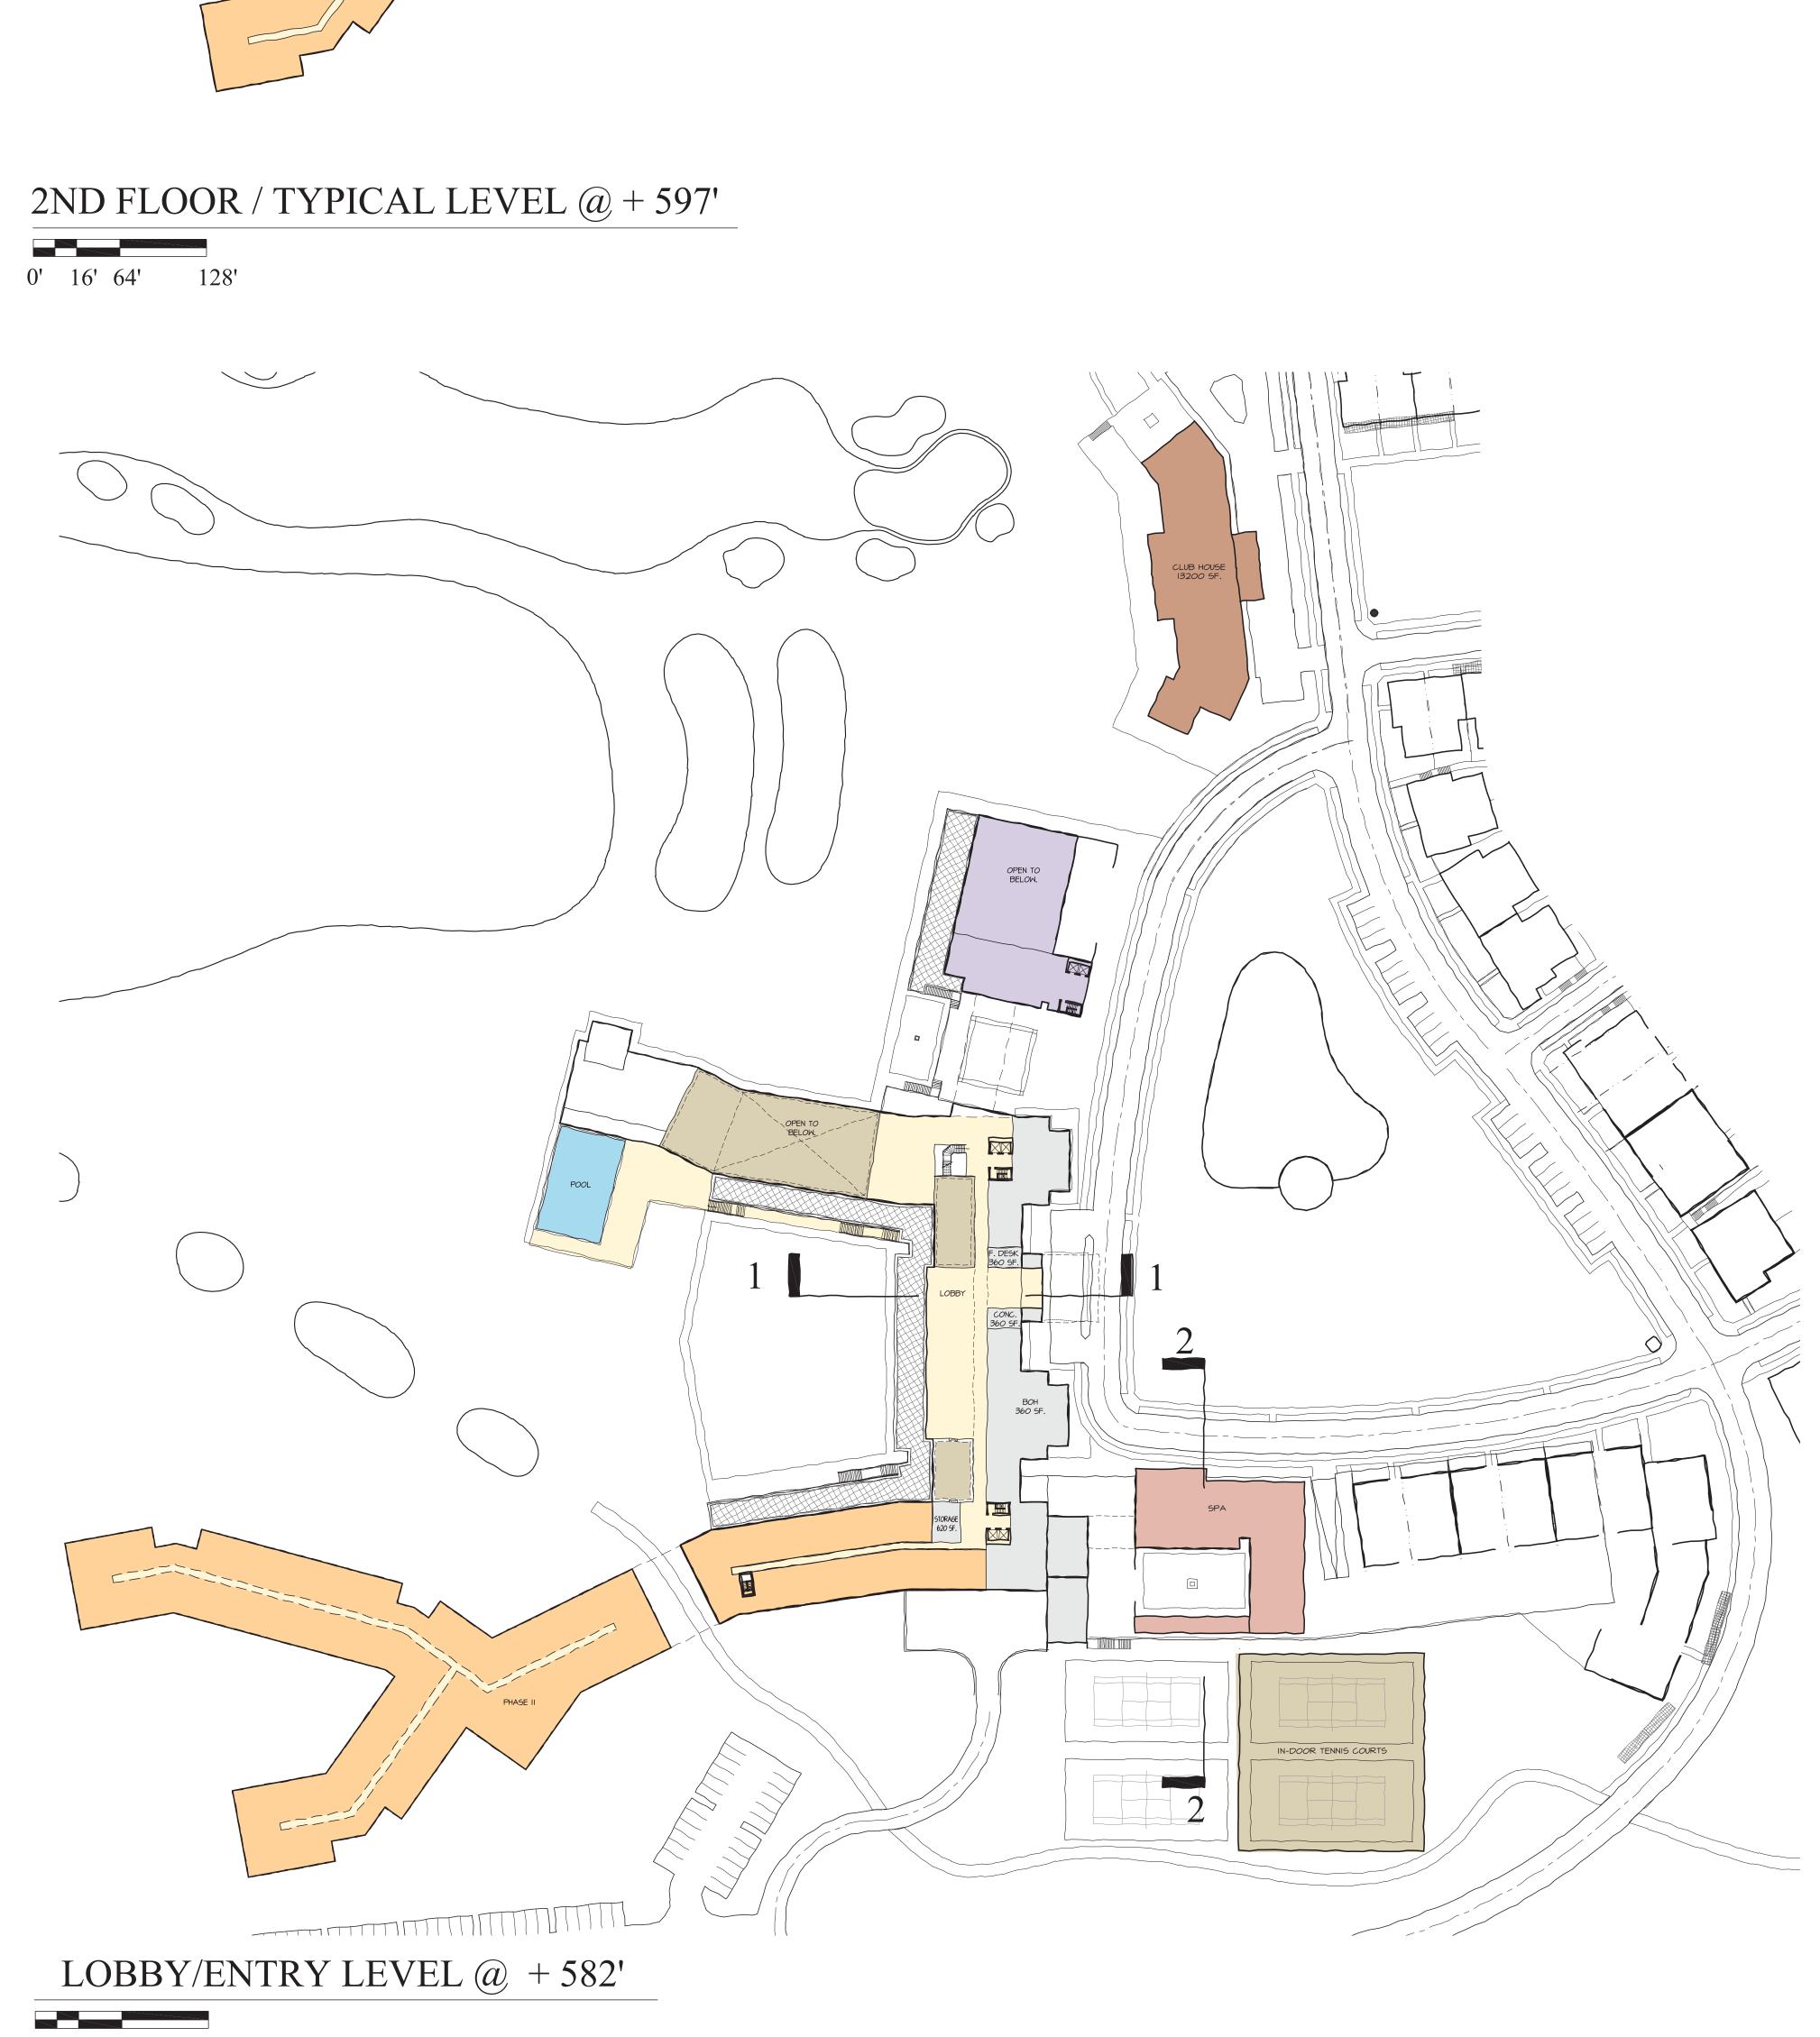

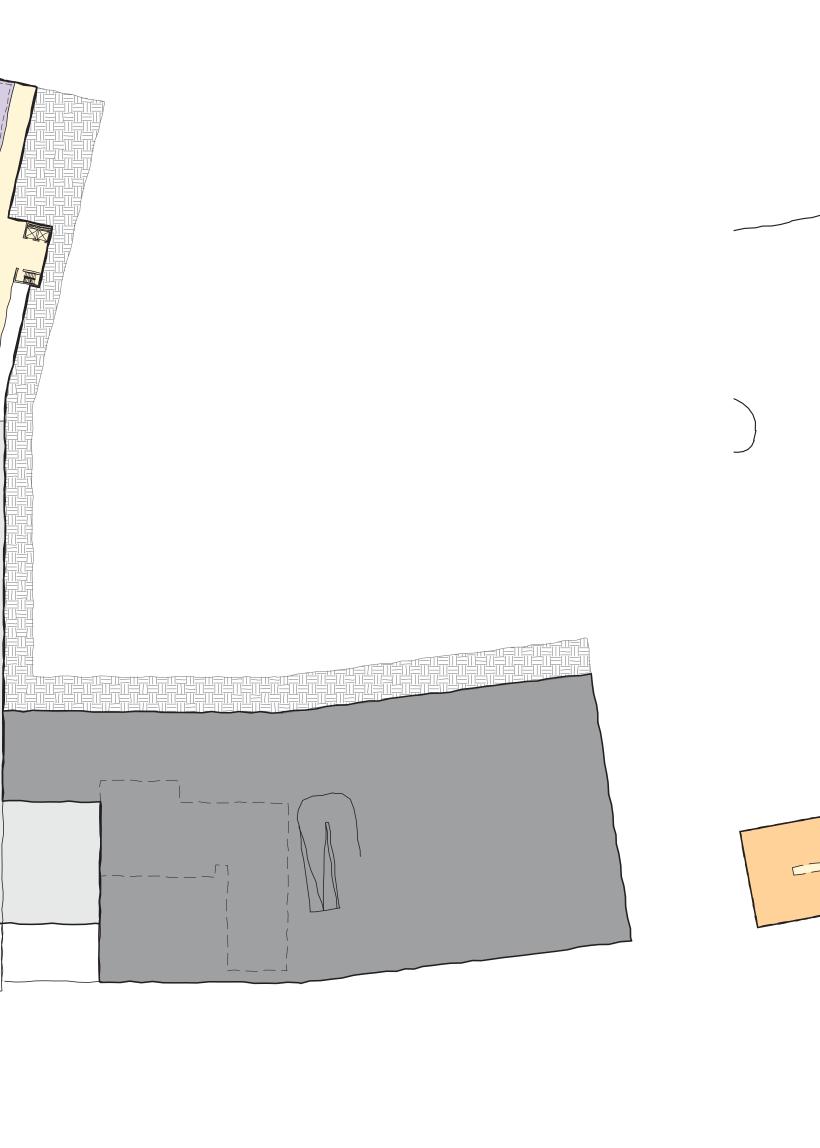

LOBBY/ENTRY LEVEL @ + 582'

0' 16' 64' 128'

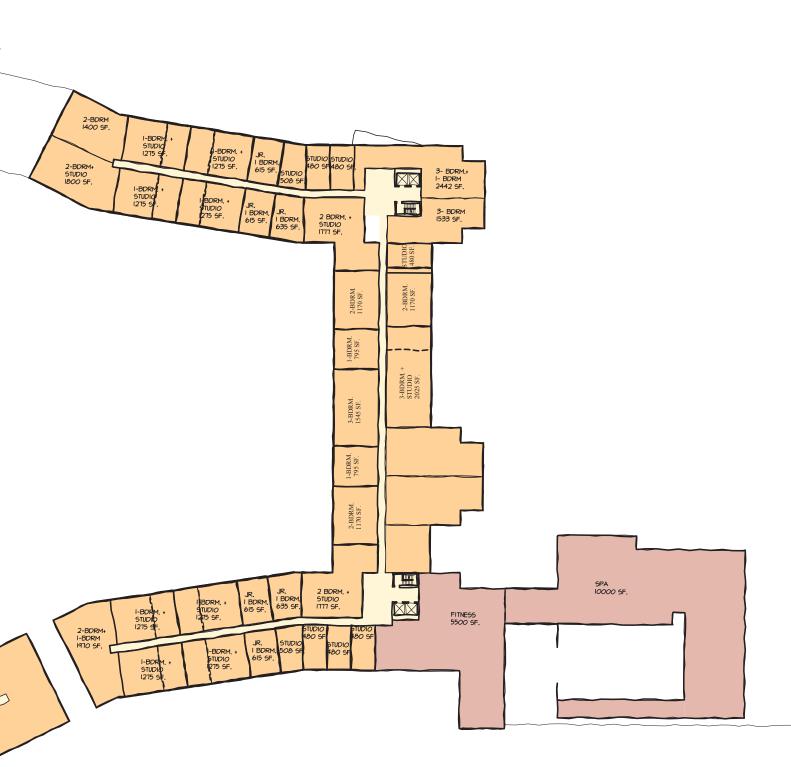

PHASE II