


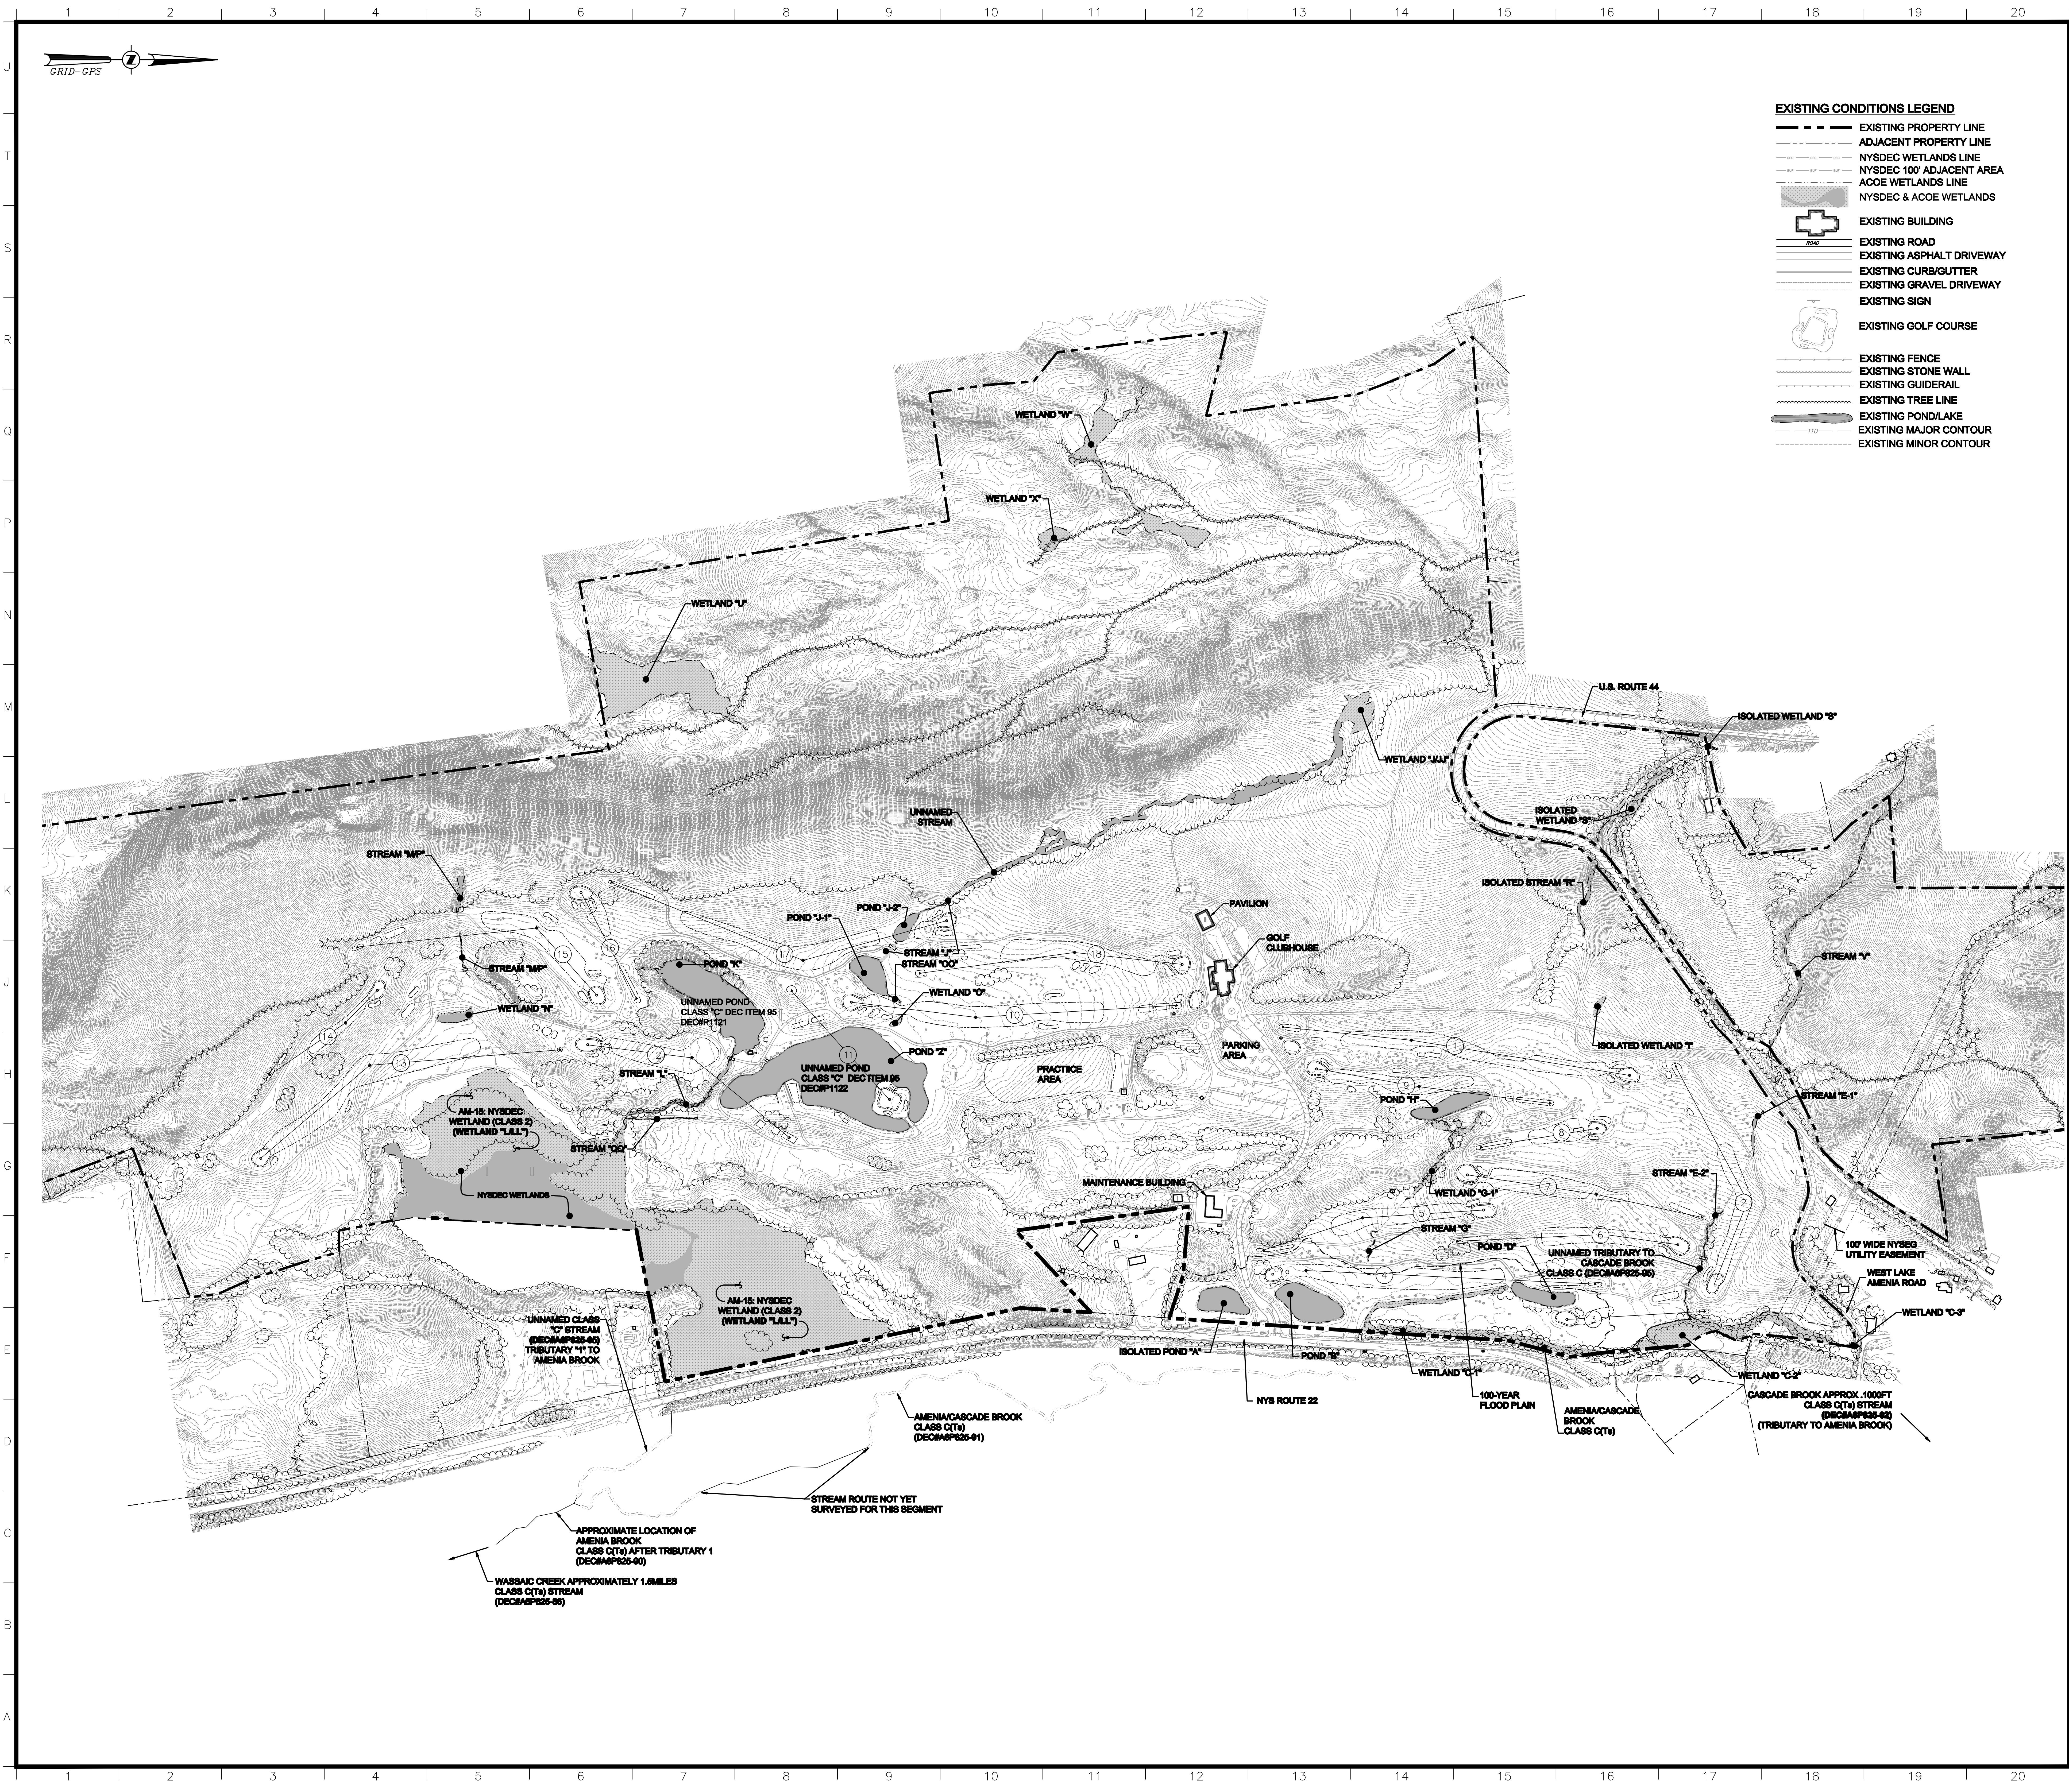

ARCHITECT OF RECORD - RESORT

Jf

Jensen Fey

PHONE 425.216.0318 FAX 425.216.0329
7730 Leary Way, Redmond, WA 98052

ARCHITECT OF RECORD - RESIDENTIAL

MINNO & WASKO

ARCHITECTS AND PLANNERS

91 LAMBERTS LANE, SUITE 102
LANCASTER, PA 17630
TEL: (610) 391-0000
FAX: (610) 391-1500

SURVEY, PLANNING AND ENGINEERING

CHAZEN ENGINEERING, LAND SURVEYING

LANDSCAPE ARCHITECTURE CO., P.C.

Chazen County Office: 100 N. 1st St., Suite 100, Lancaster, PA 17602 Phone: (717) 391-1000
Capital District Office: 100 N. 1st St., Suite 100, Lancaster, PA 17602 Phone: (717) 391-1000
Orange County Office: 100 N. 1st St., Suite 100, Lancaster, PA 17602 Phone: (717) 391-1000
North County Office: 100 N. 1st St., Suite 100, Lancaster, PA 17602 Phone: (717) 391-1000

GOLF COURSE ARCHITECT

ERNIE ELS DESIGN

1001 NORTH FLORIDA AVENUE, SUITE 110
LUFKIN, TEXAS 75904 U.S.A. 937.768.3718

NATURAL RESOURCE MANAGEMENT PLAN

AUDUBON INTERNATIONAL

P.O. BOX 1204
CHATELAIN, NC 27513

WATER AND WASTEWATER TREATMENT FACILITIES

DELAWARE OPERATIONS, INC

8-13 DORSET ST., SUITE 200
CHICAGO, ILL 60604
TEL: (800) 455-0075

NOTES:

No. ISSUE DATE
1 MASTER DEVELOPMENT PLAN 04-03-08

KEY PLAN

SILO RIDGE RESORT COMMUNITY

AMENIA, NY

ROBERT A.M. STERN ARCHITECTS, LLP

460 WEST 34th STREET, NEW YORK, NY 10001
TEL (212) 967-5100 • FAX (212) 967-5588

HIGHER GROUND COUNTRY CLUB MANAGEMENT CO., LLC

SILO RIDGE COUNTRY CLUB
P.O. BOX 86
AMENIA, NY 12501

EXISTING SITE CONDITIONS

Project No. 10454.02 Date 04/03/08
CAD File No. Scale 1"=240'
Drawing No. SP-1
OF

Copyright (c) 2006 Robert A.M. Stern Architects