


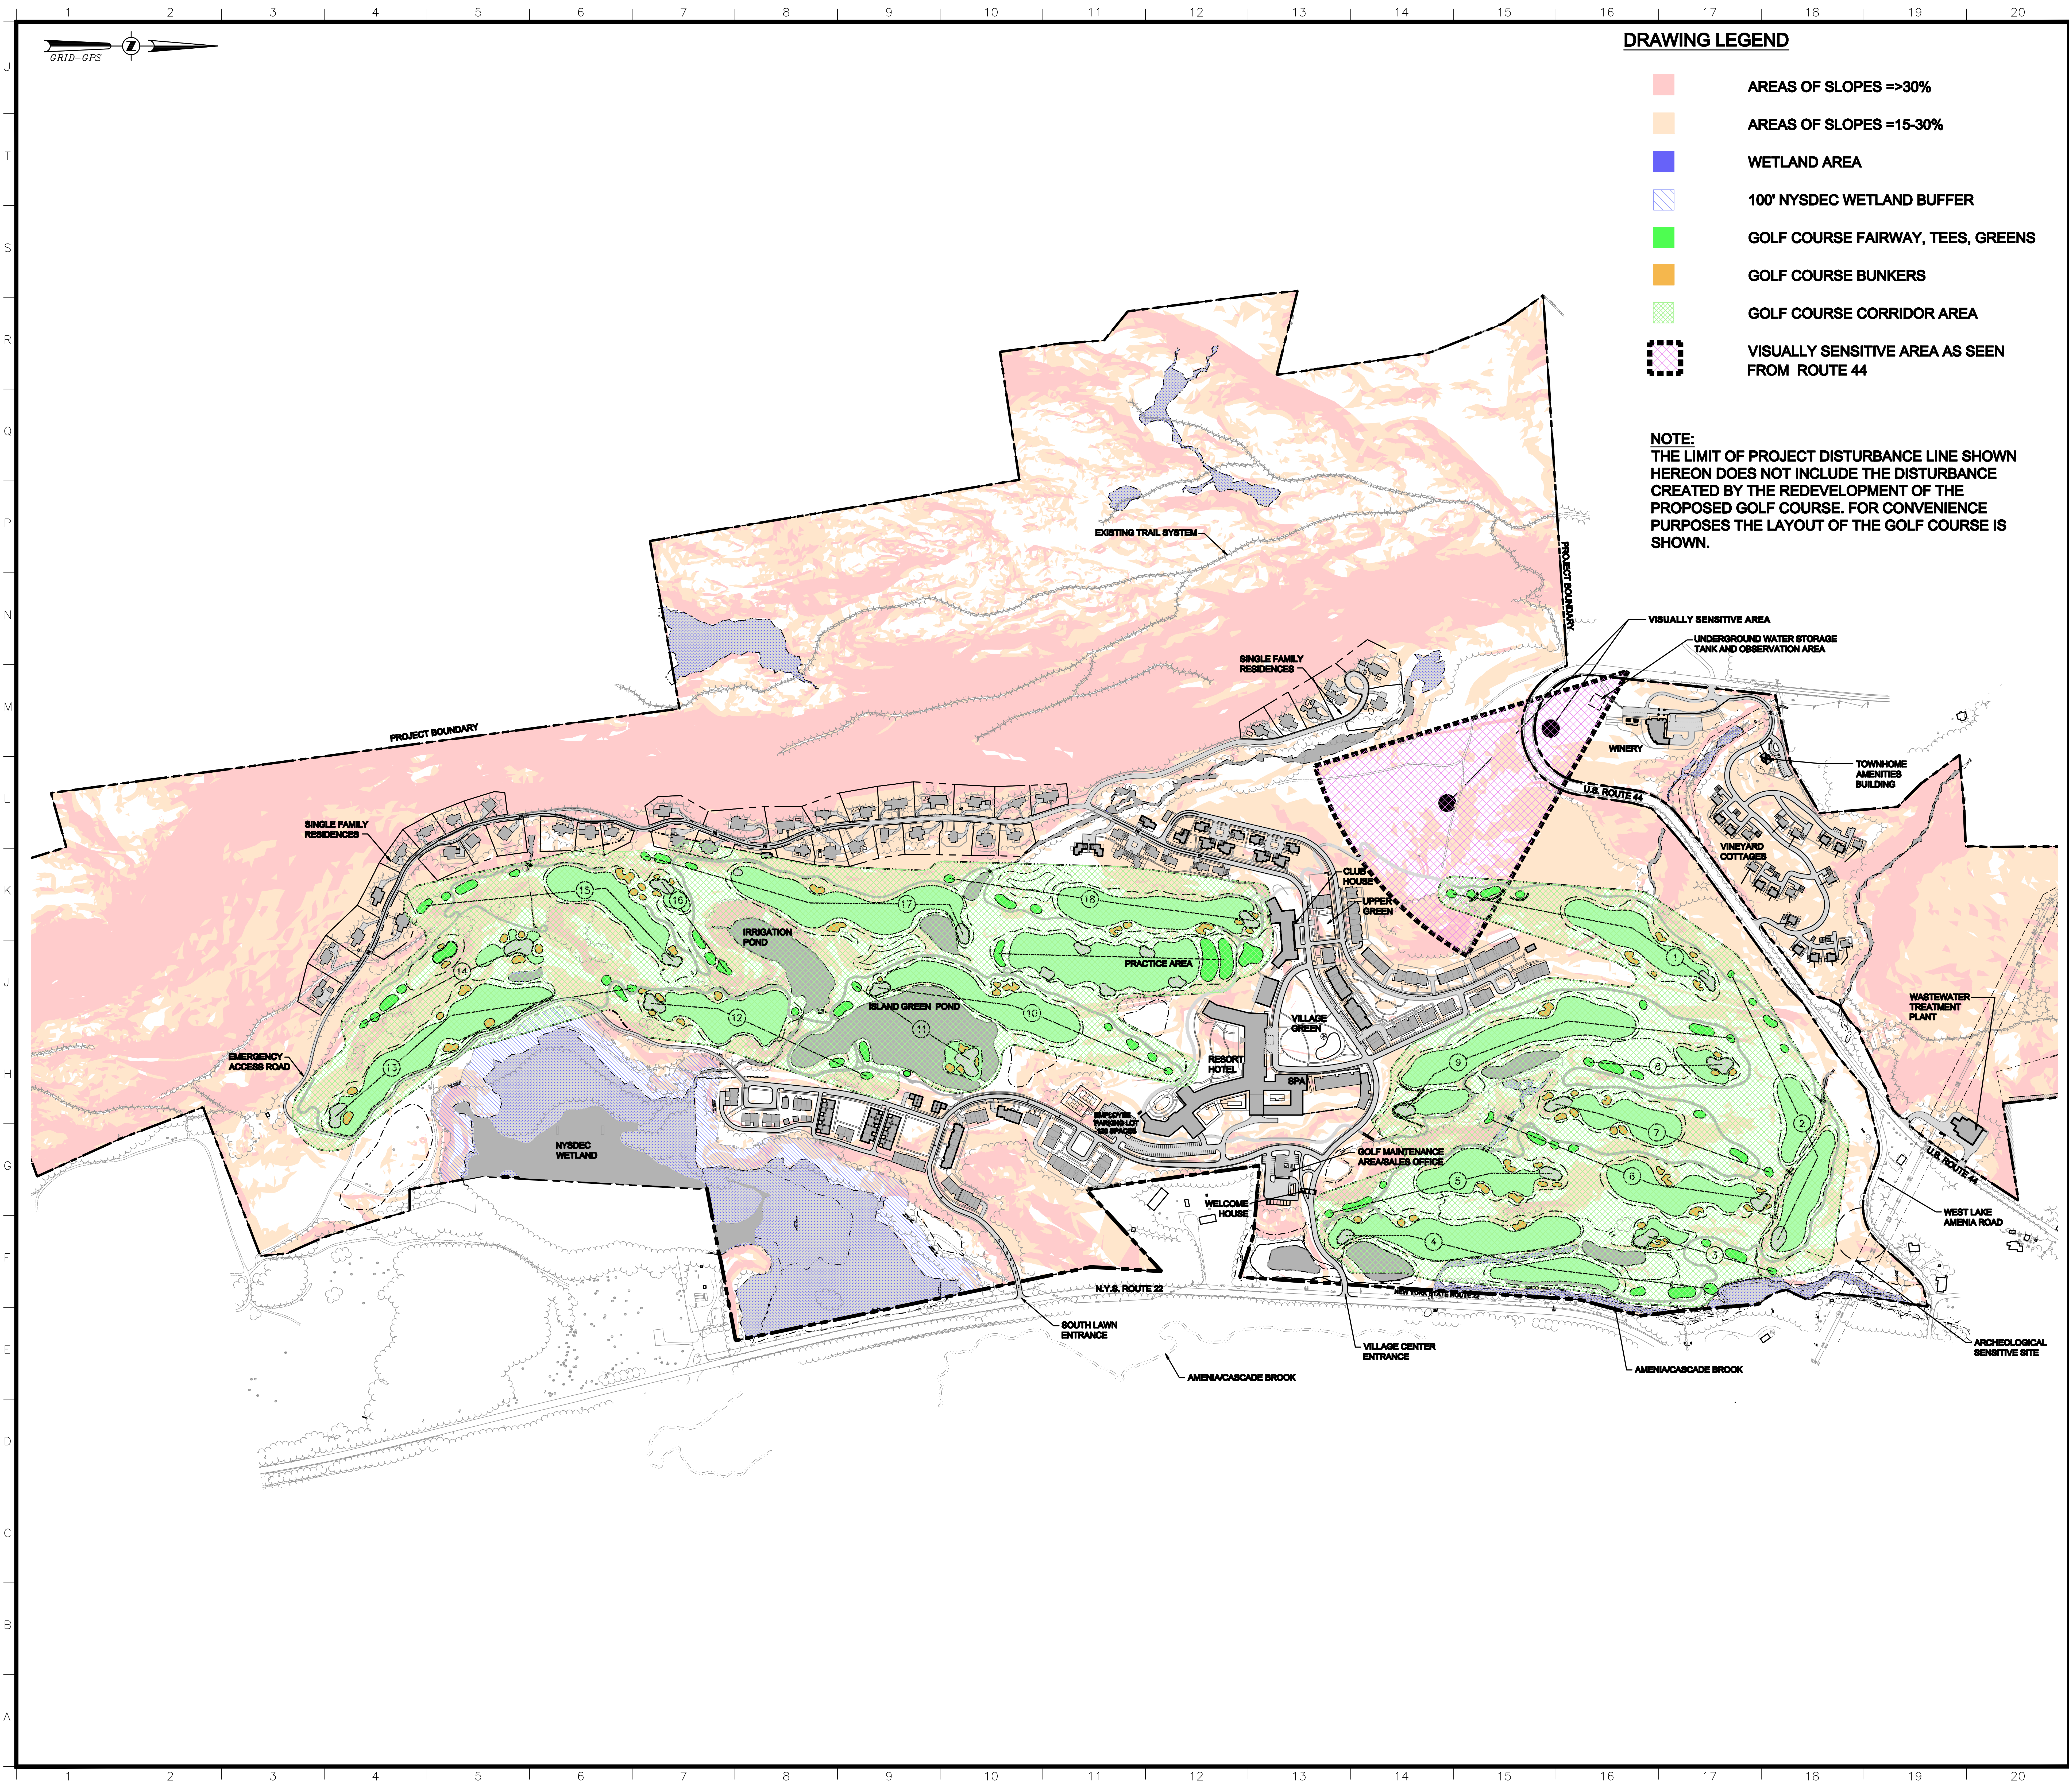

NOTE:
THE LIMIT OF PROJECT DISTURBANCE LINE SHOWN
HEREON DOES NOT INCLUDE THE DISTURBANCE
CREATED BY THE REDEVELOPMENT OF THE
PROPOSED GOLF COURSE. FOR CONVENIENCE
PURPOSES THE LAYOUT OF THE GOLF COURSE IS
SHOWN.

DRAWING LEGEND

- AREAS OF SLOPES >=30%
- AREAS OF SLOPES =15-30%
- WETLAND AREA
- 100' NYSDEC WETLAND BUFFER
- GOLF COURSE FAIRWAY, TEES, GREENS
- GOLF COURSE BUNKERS
- GOLF COURSE CORRIDOR AREA
- VISUALLY SENSITIVE AREA AS SEEN FROM ROUTE 44

ARCHITECT OF RECORD - RESORT

Jensen Fey
PHONE 425.216.0318 FAX 425.216.0329
7730 Leary Way, Redmond, WA 98052

ARCHITECT OF RECORD - RESIDENTIAL

MINNO & WASKO
ARCHITECTS AND PLANNERS

91 LAMBERT LANE, SUITE 102
LAMBERTVILLE, NJ 08839
TEL: (609) 391-0009
FAX: (609) 391-1540

SURVEY, PLANNING AND ENGINEERING

CHAZEN ENGINEERING, LAND SURVEYING
LANDSCAPE ARCHITECTURE CO., P.C.

Chazen County Office: 2200 Highway 100, Suite 1000, Piquette, MI 48675 Phone: (313) 424-1585

Capital District Office: 100 West Street, Suite 1000, Albany, NY 12240 Phone: (518) 272-0000

Orange County Office: 100 South Street, Suite 1000, Middletown, NY 13460 Phone: (845) 947-1100

North Country Office: 100 West Street, Suite 1000, Plattsburgh, NY 12601 Phone: (518) 932-0510

GOLF COURSE ARCHITECT

ERNIE ELS
DESIGN

NATURAL RESOURCE MANAGEMENT PLAN

AUDUBON INTERNATIONAL

P.O. BOX 1204
CARY, NC 27513


WATER AND WASTEWATER TREATMENT FACILITIES

DELAWARE OPERATIONS, INC

8-13 DORSET ST., SUITE 300
ORONOTA, NY 13029
TEL: (807) 450-8075

NOTES:

No.	ISSUE	DATE
1	MASTER DEVELOPMENT PLAN	04-03-08

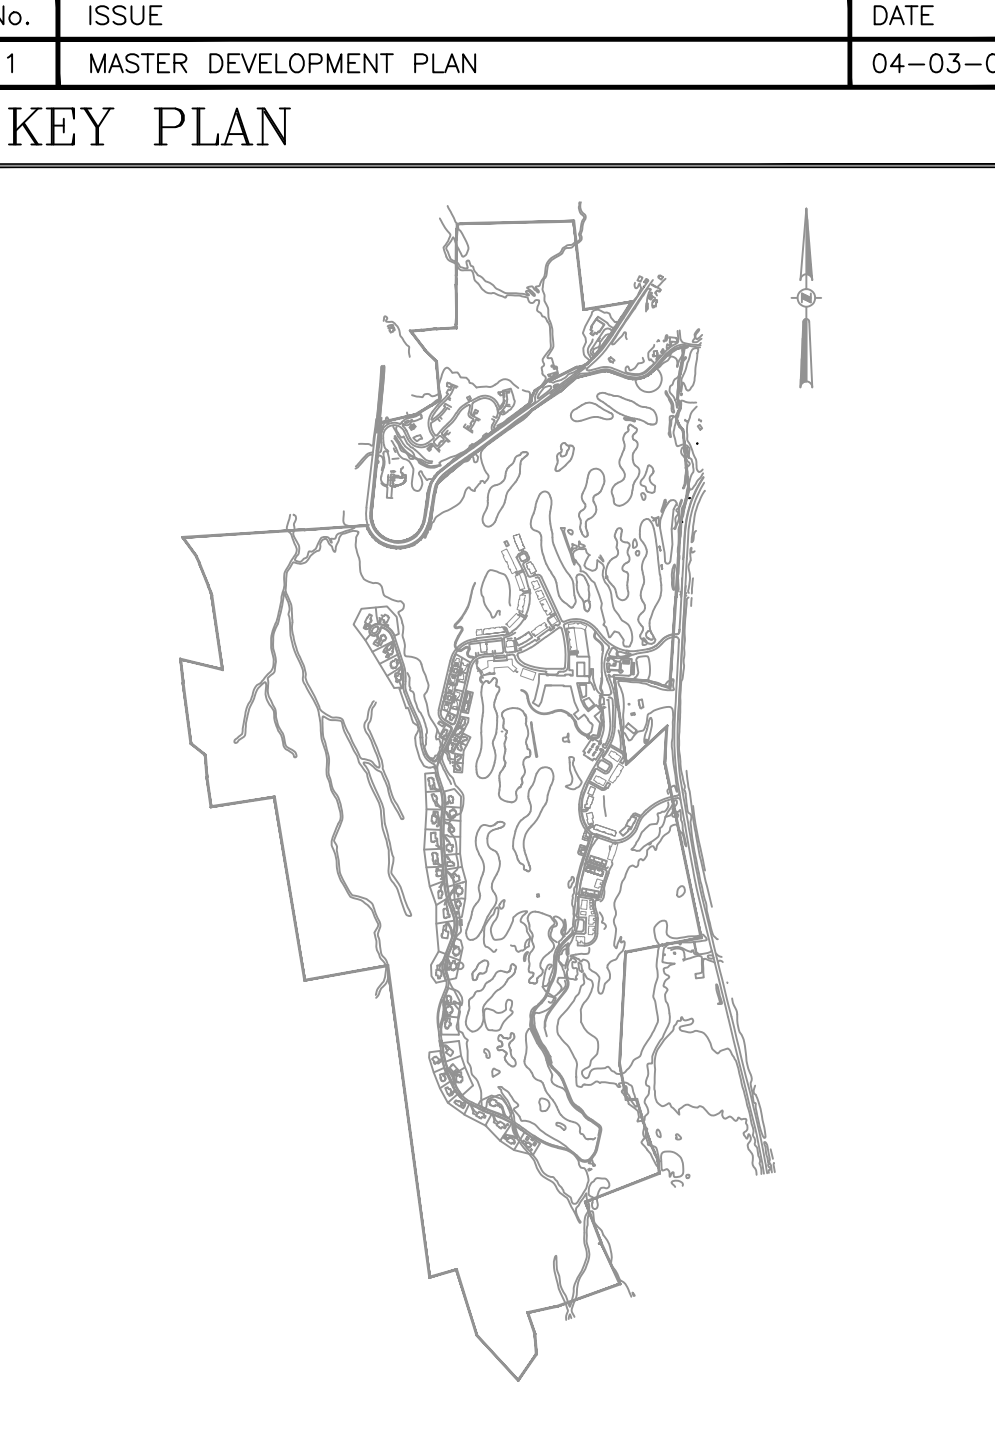

SILO RIDGE RESORT COMMUNITY
AMENIA, NY

ROBERT A.M. STERN ARCHITECTS, LLP

460 WEST 34th STREET, NEW YORK, NY 10001
TEL (212) 967-5100 • FAX (212) 967-5588

HIGHER GROUND COUNTRY CLUB MANAGEMENT CO., LLC

SILO RIDGE COUNTRY CLUB
P.O. BOX 86
AMENIA, NY 12501

ENVIRONMENTAL CONSTRAINTS MAP

Project No.	Date
10454.02	04/03/08
CAD File No.	Scale
	1"=240'
Drawing No.	

ENV-1
OF