




SECTION 1 - Hillside Townhomes

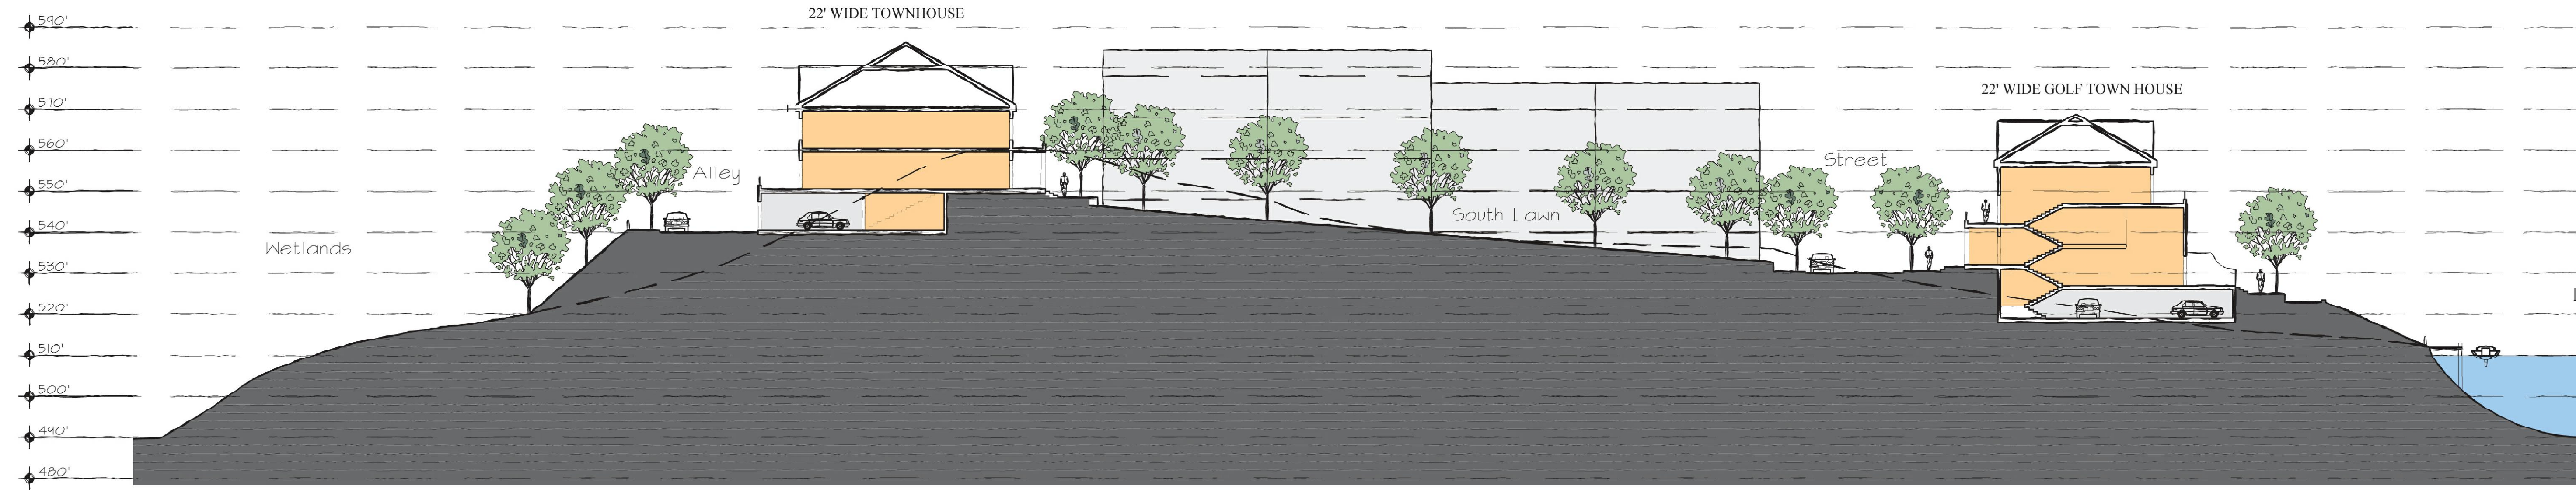


SECTION 2 - thru South Lawn

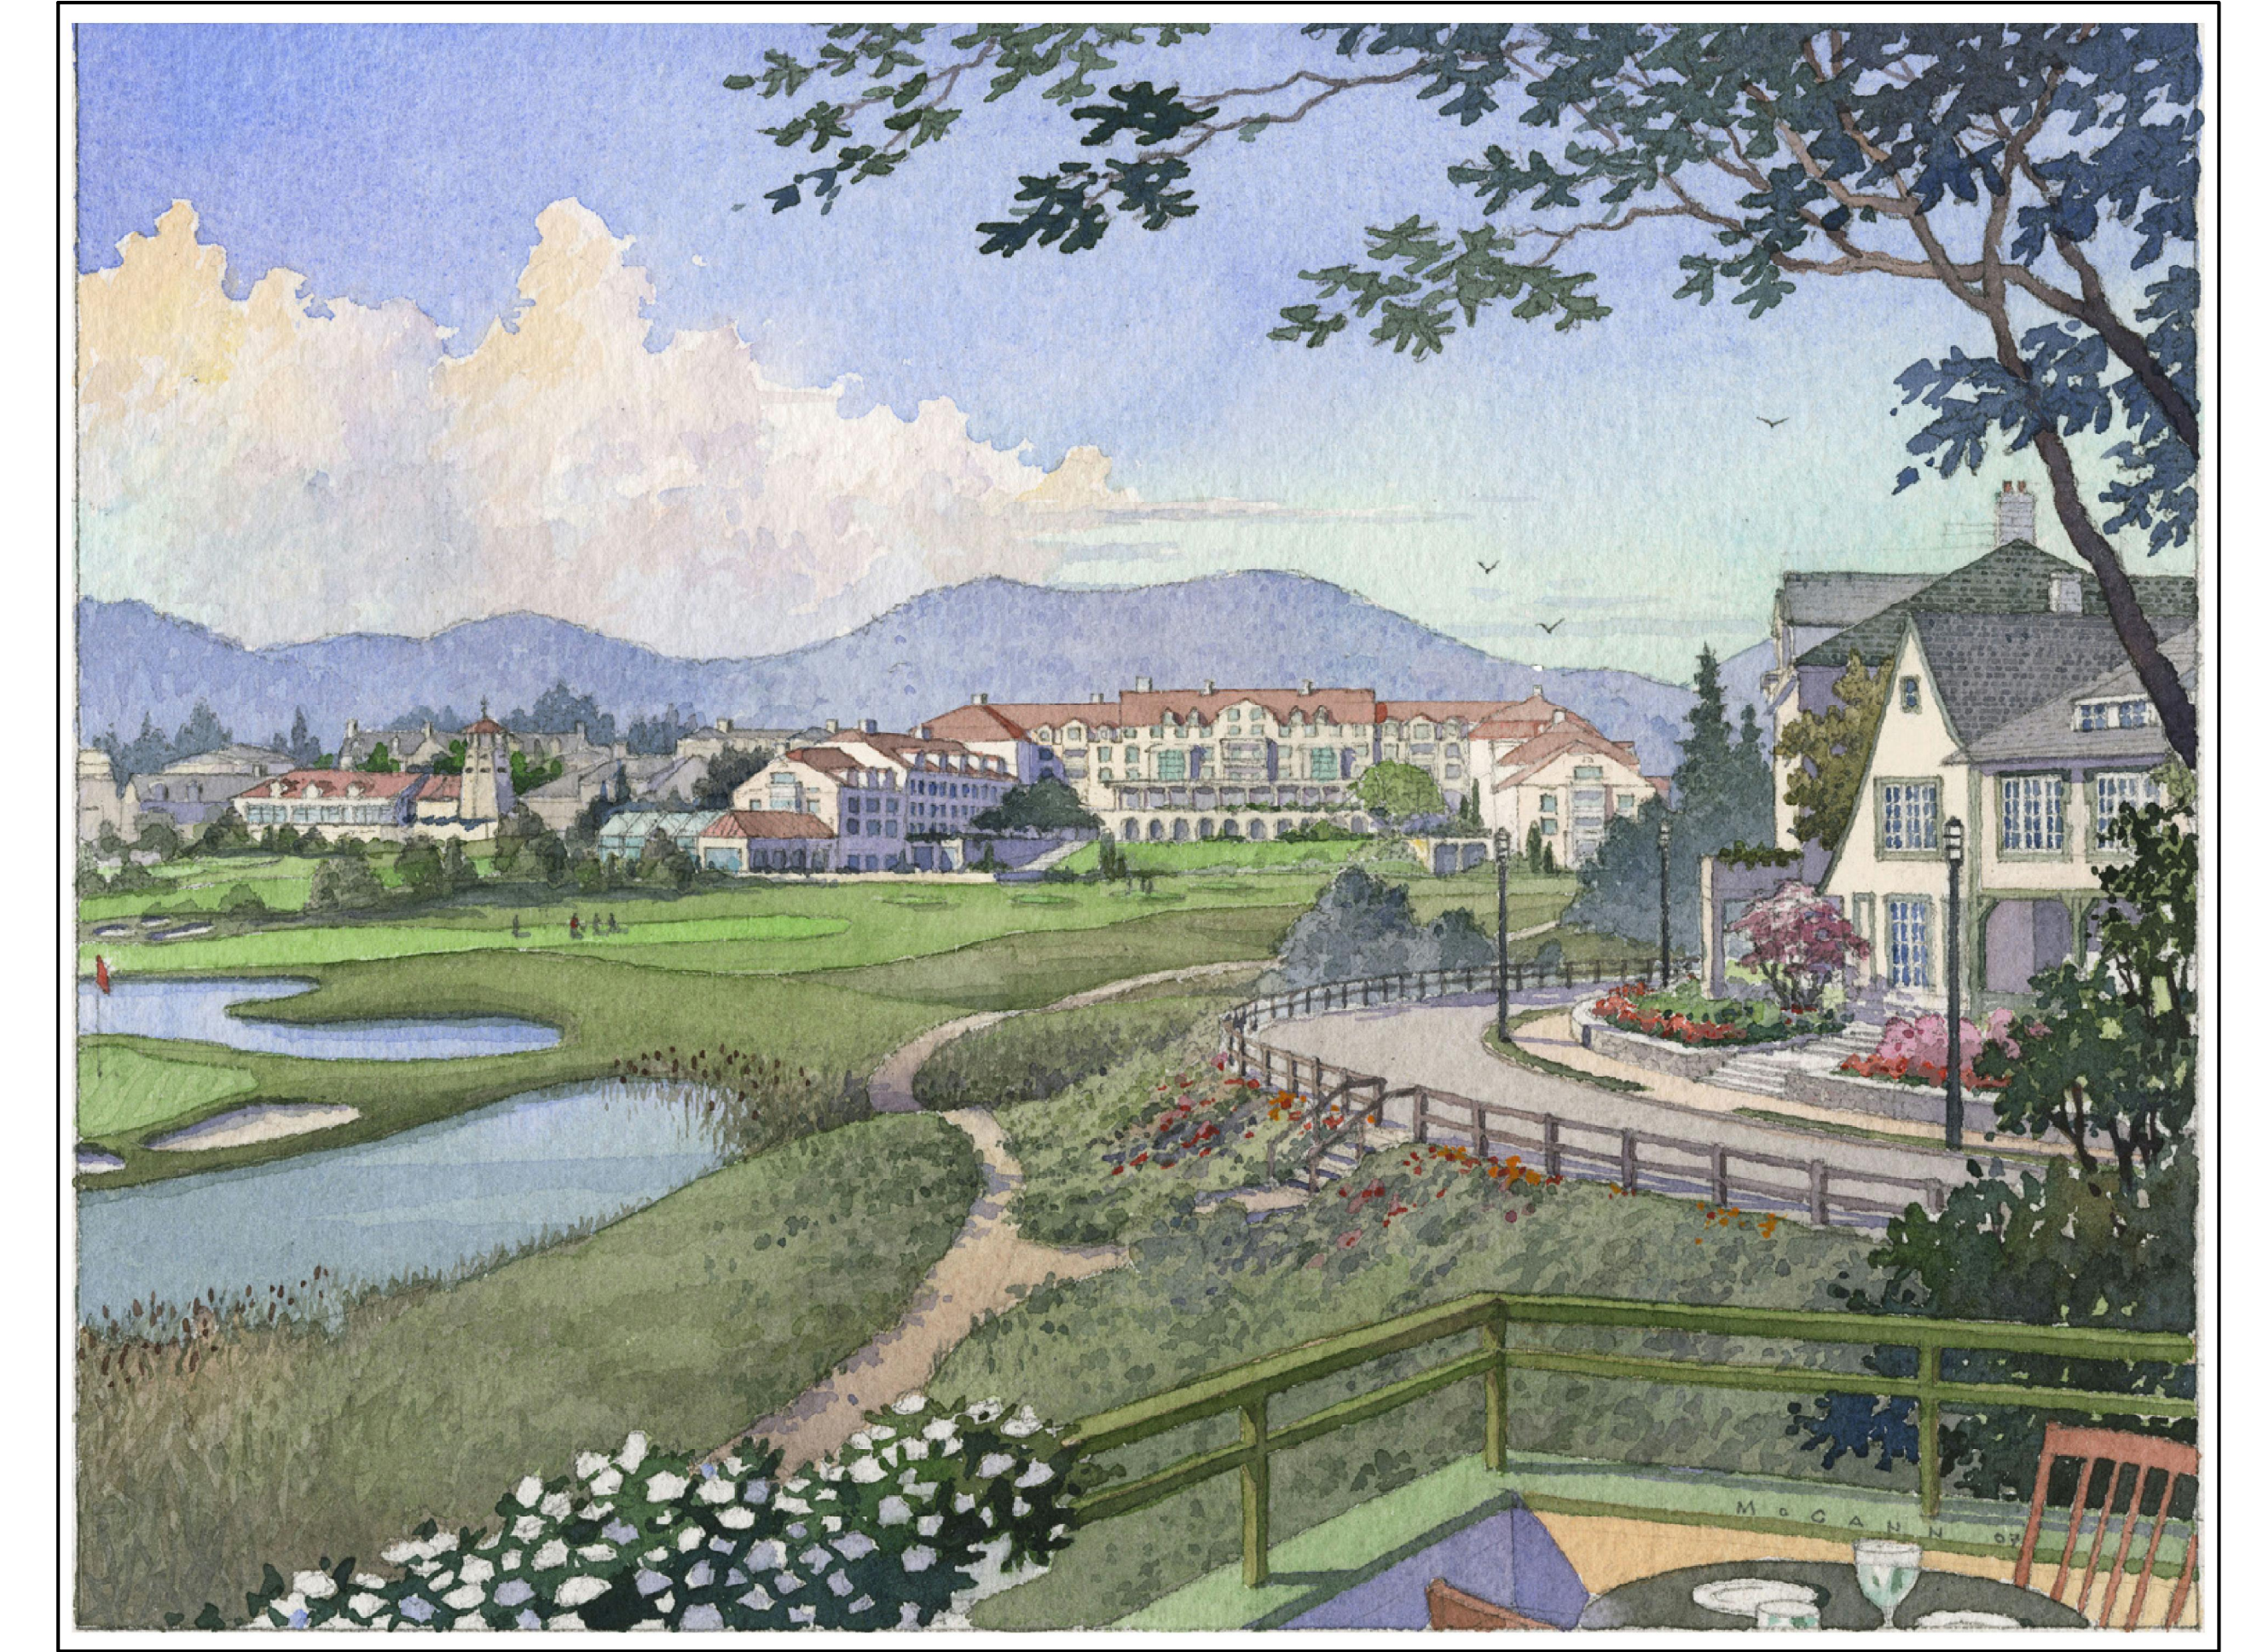


View A - Hillside Townhomes (at right)

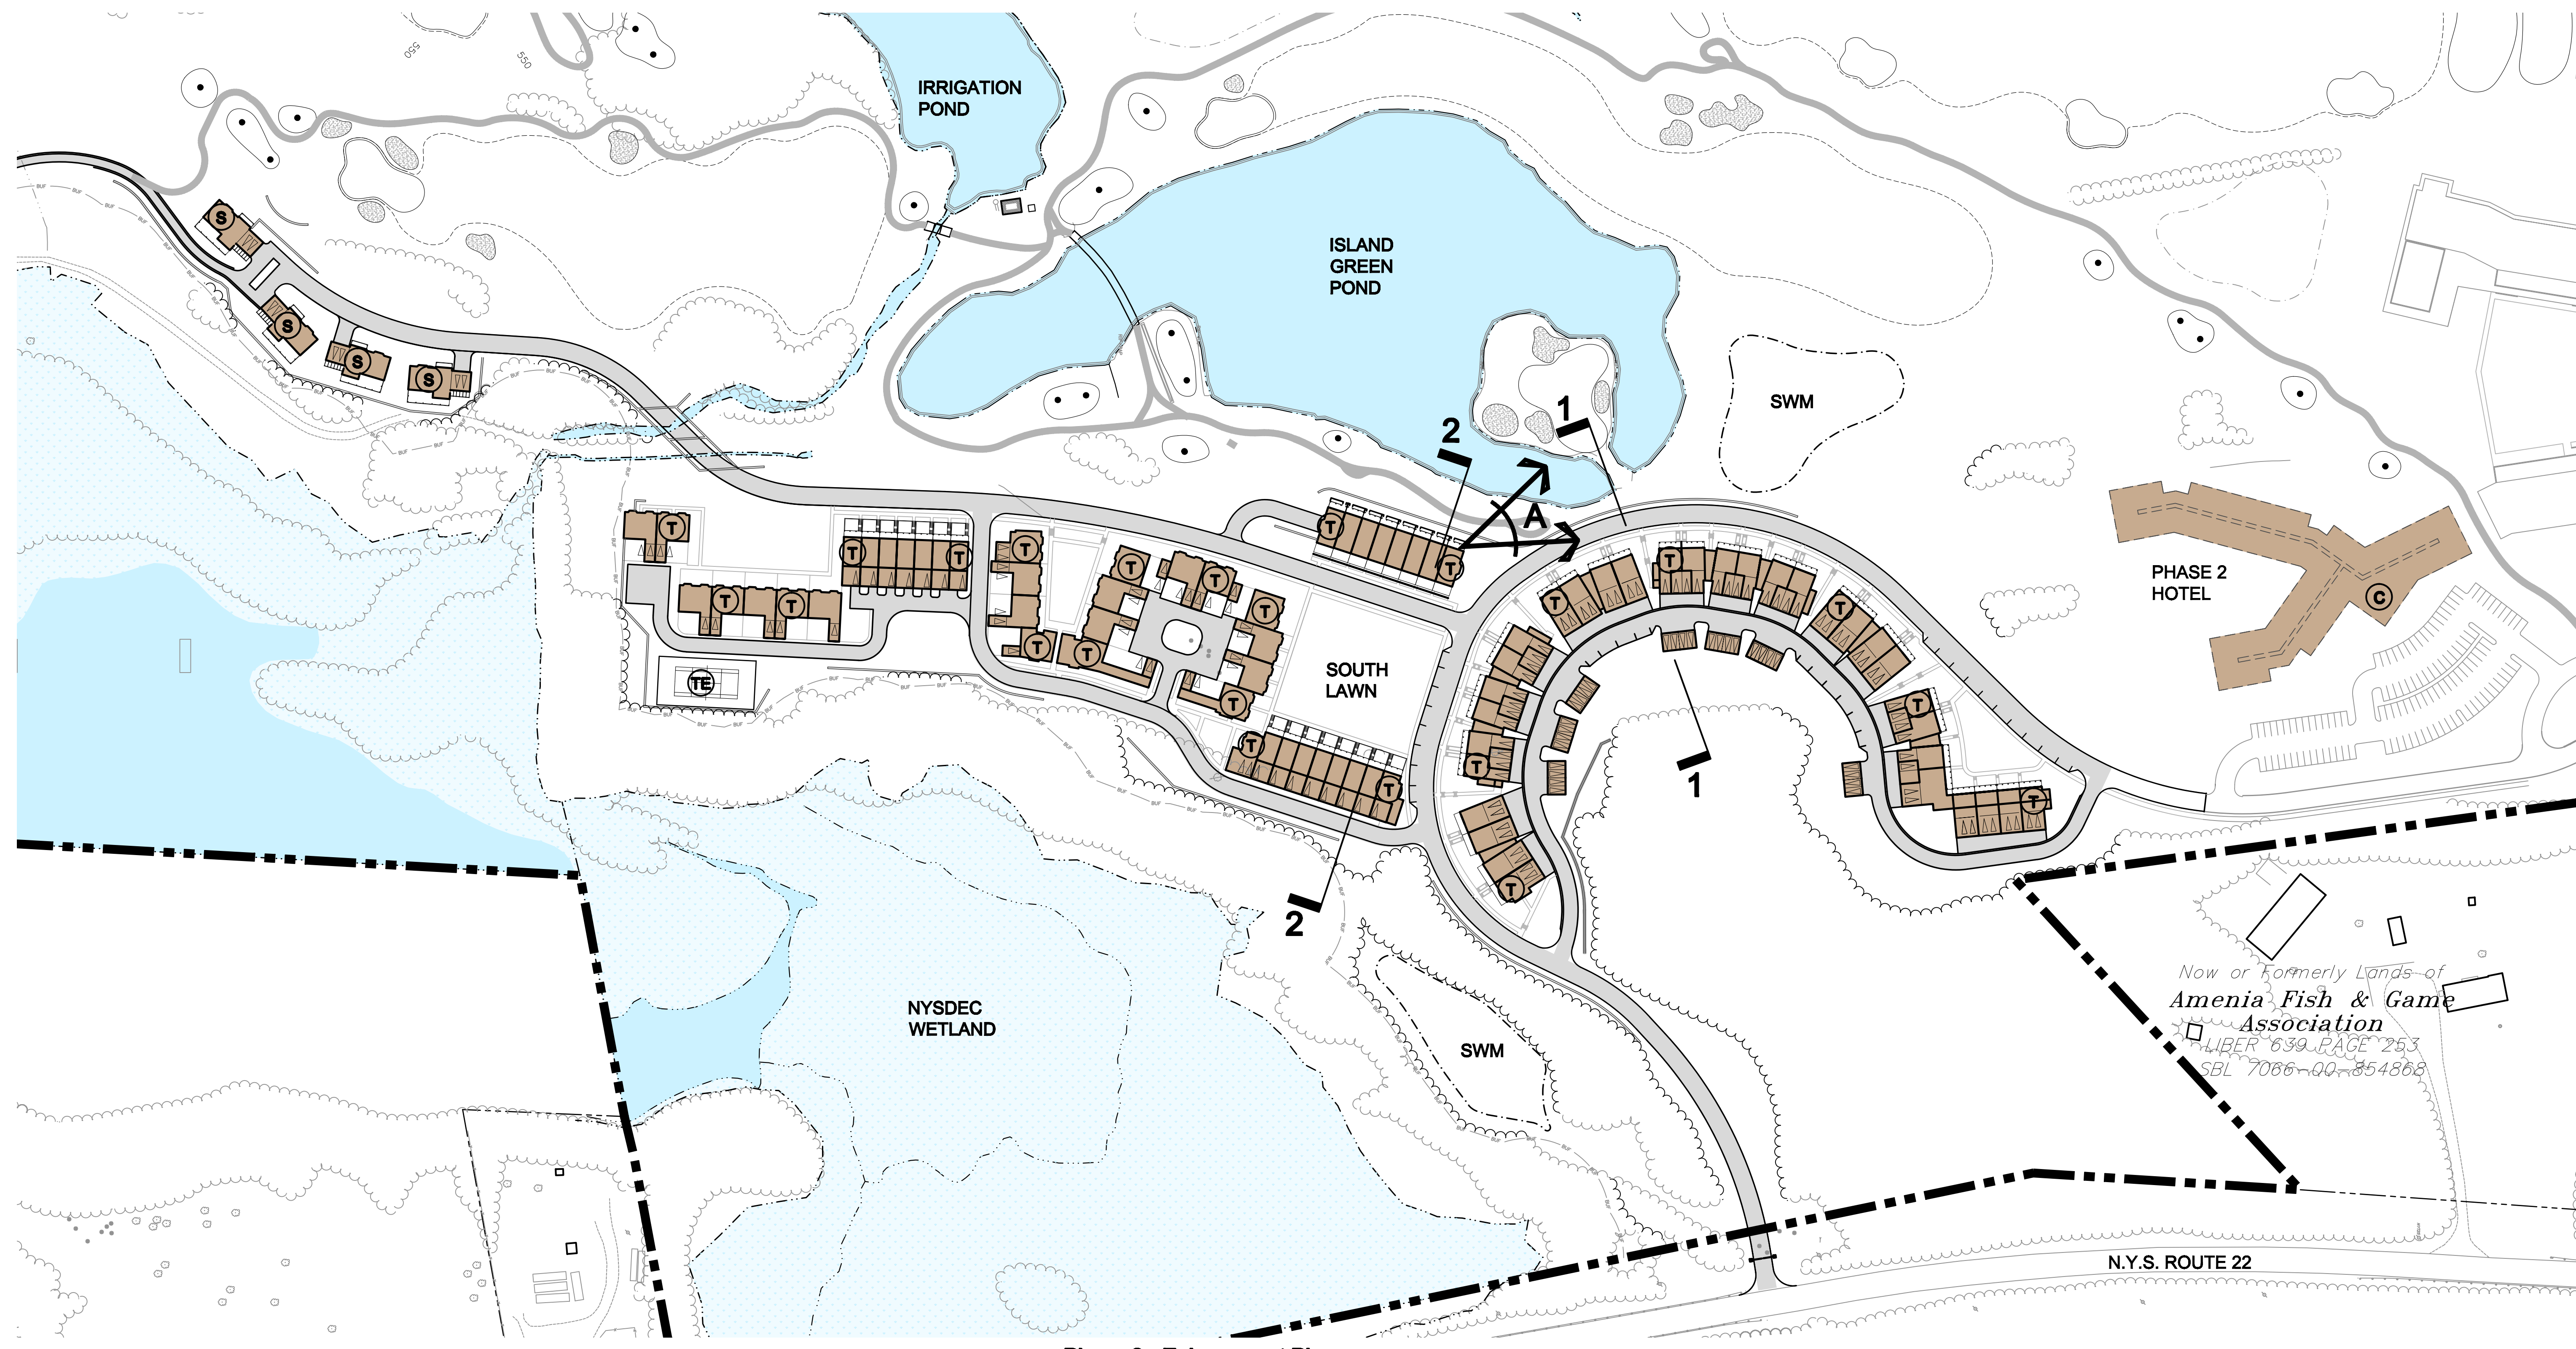

Phase 2 - Enlargement Plan

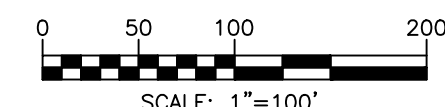

- LEGEND:**
- ◻ GARAGE SPACE
 - ⊙ CONDO HOTEL
 - ⊙ TOWNHOMES
 - ⊙ SINGLE FAMILY
 - ⊙ TENNIS

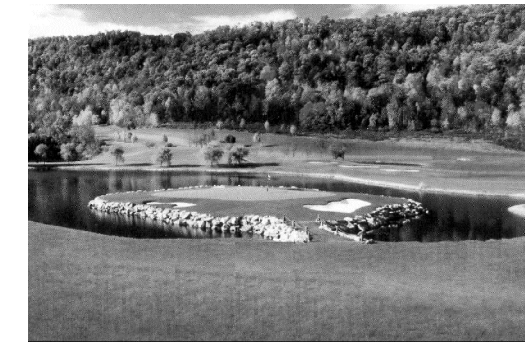

REV.	DATE	REVISION	DESCRIPTION
1	2/7/08	REVISED MAP SUBMISSION	
2	02/08		