



Silo Ridge Resort Community  
Phase 3

| Plan Key         | Building Type/Use                            | Detail | Approx. SF or SF Range  | Total SF | Max. Height | Ownership    | Total Bedrooms | Parking | Notes                   |
|------------------|--|--------|-------------------------|----------|-------------|--------------|----------------|---------|-------------------------|
| T                | Townhomes<br>3 Bedroom                       | 19     | 2,400<br>2,000 to 2,700 | 45,600   | 48          | Condominiums | 57             | 38      | 2,400 sf is the average |
| F                | Flats<br>2 Bedroom                           | 19     | 1,500<br>1,400 to 1,800 | 28,500   | 55          | Condominiums | 38             | 29      | 1,500 sf is the average |
| A                | Accessory<br>Townhomes Amenities<br>Building | 1      | 1,500                   | 1,500    |             |              |                | 10      |                         |
| Grand Total      |  |        |                         | 75,600   |             |              | 95             | 77      |                         |
| Total Unit Count |  | 38     |                         |          |             |              |                |         |                         |

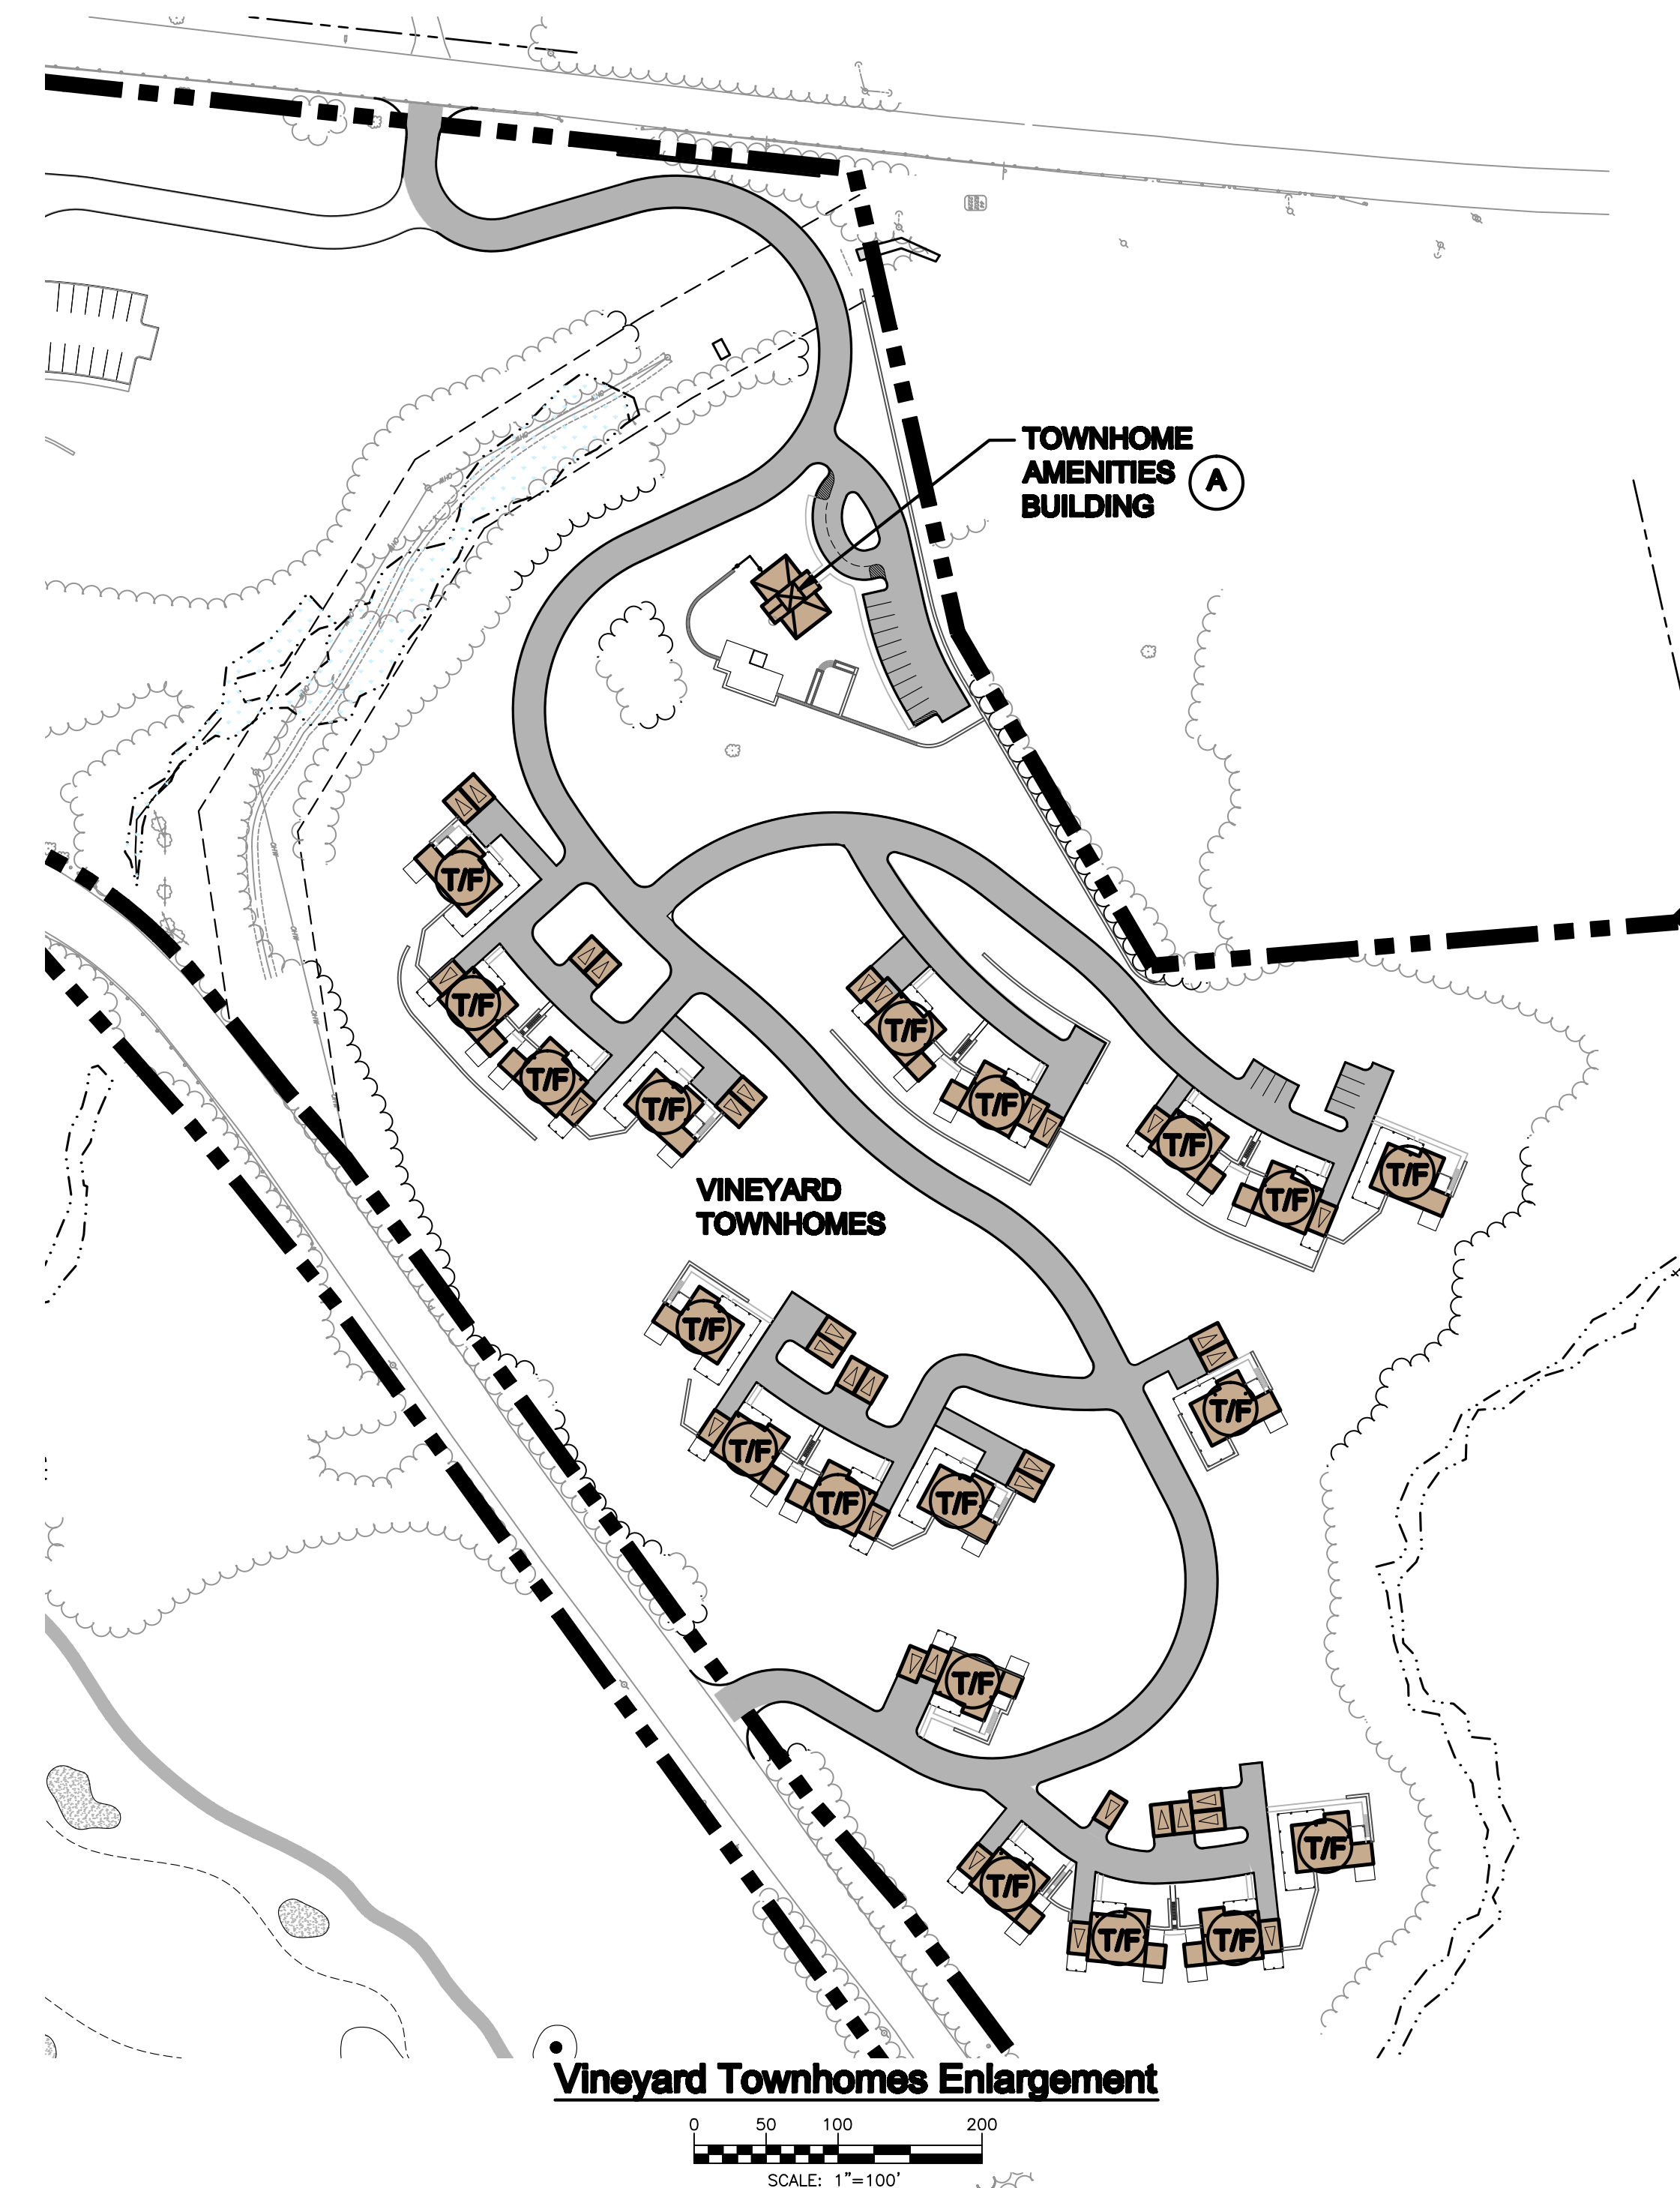

- LEGEND:**
- OVERALL PROJECT BOUNDARY
  - PROPOSED BUILDINGS
  - ⊕ TOWNHOME/FLAT
  - GARAGE SPACE
  - PROPOSED PRIVATE ROAD
  - SWM
  - PROPOSED STORMWATER MANAGEMENT BASIN
  - PROPOSED GOLF GREEN AND FAIRWAY

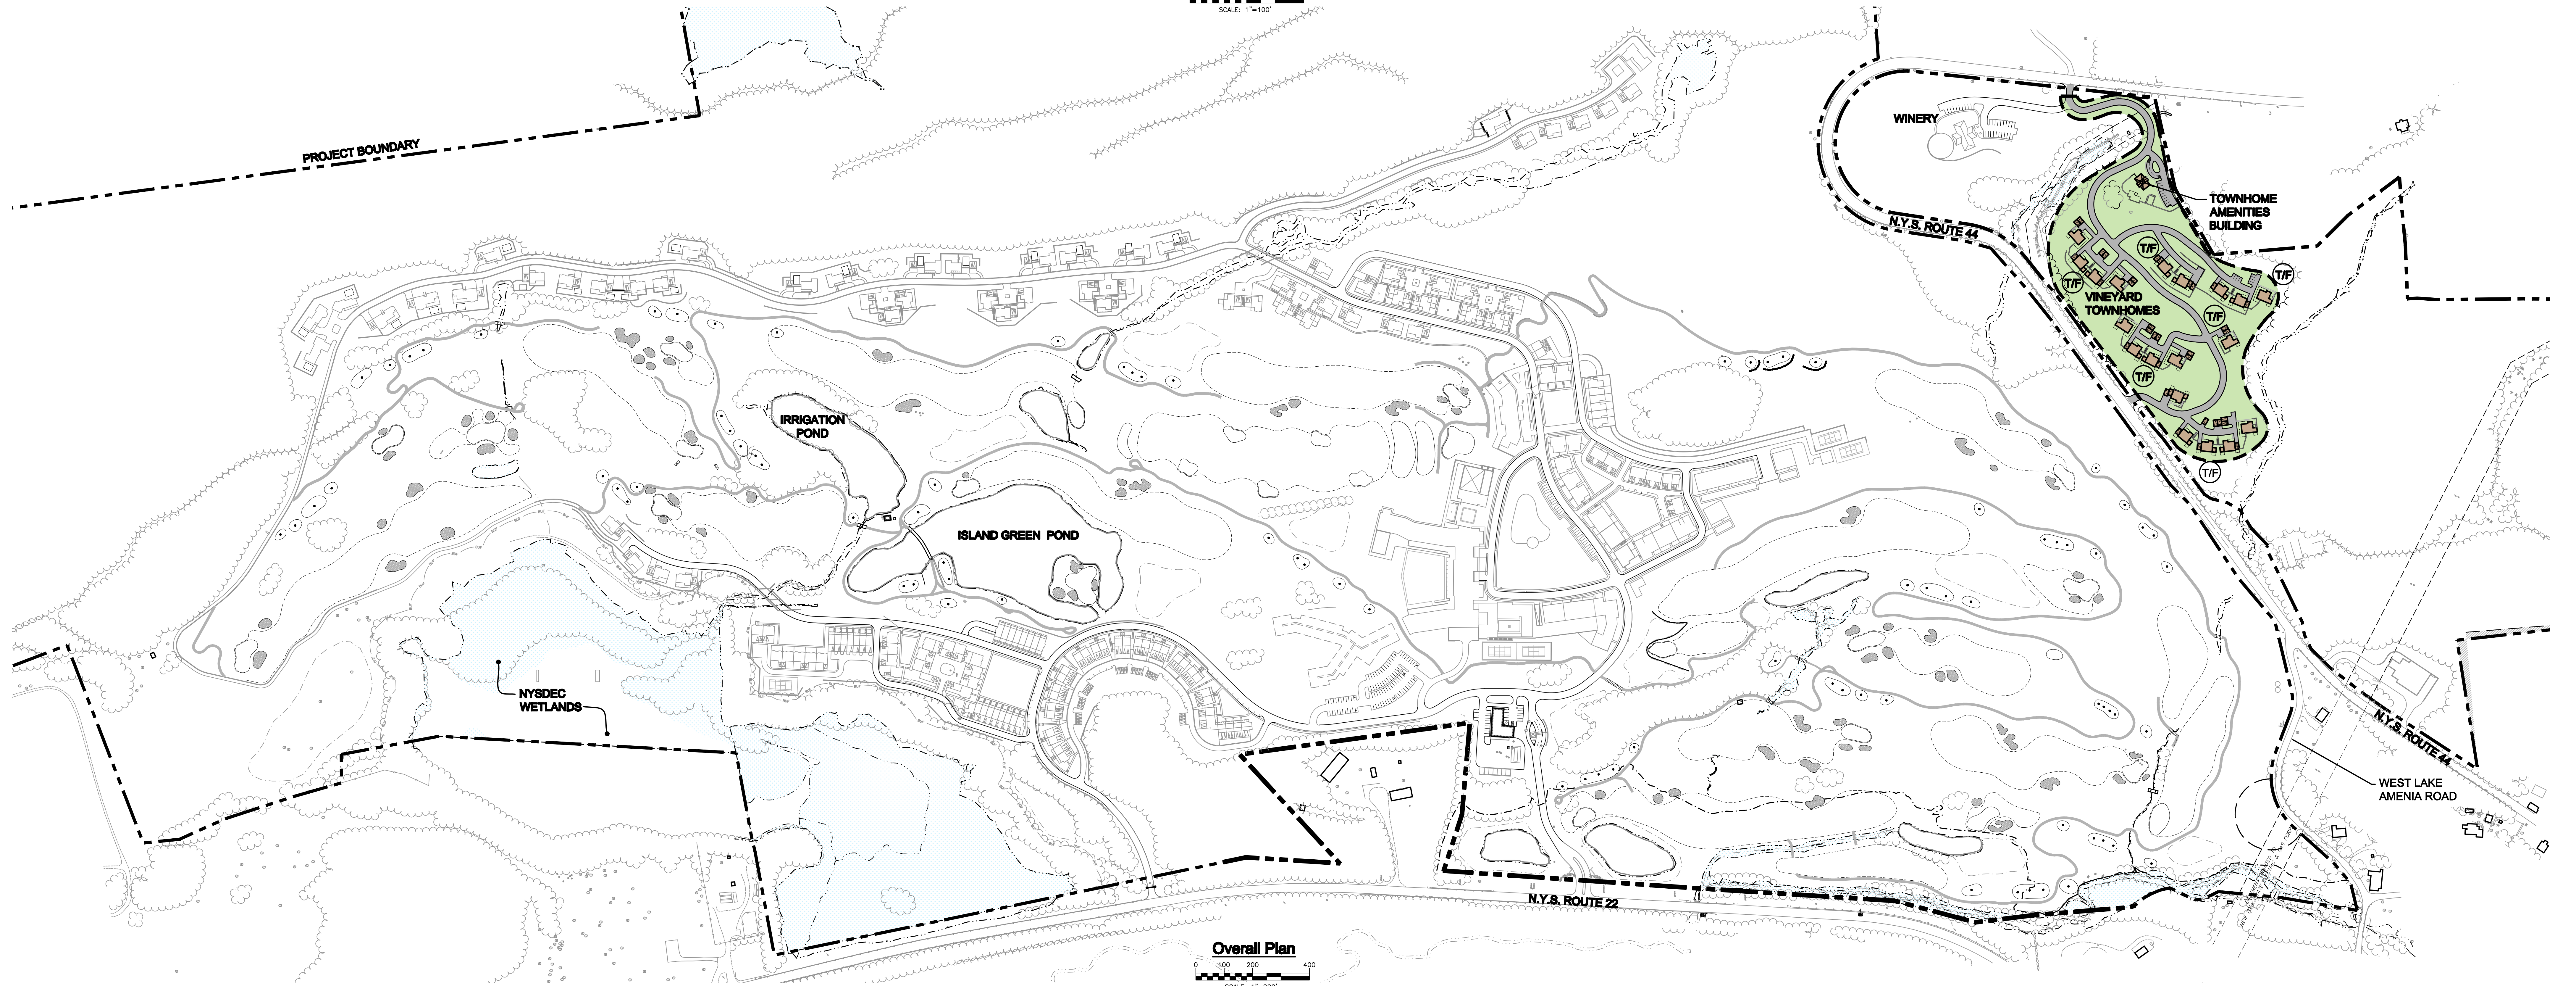

Silo Ridge  
Resort Community



ROBERT A.M.  
STERN  
ARCHITECTS

ALL RIGHTS RESERVED. COPY OR REPRODUCTION OF THIS PLAN OR ANY PORTION THEREOF IS PROHIBITED WITHOUT THE WRITTEN PERMISSION OF THE DESIGN ENGINEER, SURVEYOR, OR ARCHITECT. ALTERATION OF THIS DRAWING, EXCEPT BY A LICENSED P.E. IS ILLEGAL. ANY ALTERATION BY A P.E. MUST BE INDICATED AND BEAR THE APPROPRIATE SEAL, SIGNATURE AND DATE OF ALTERATION.

THE  
*Chazen*  
COMPANIES  
Engineers/Surveyors  
Planners  
Environmental Scientists

CHAZEN ENGINEERING, LAND SURVEYING  
& LANDSCAPE ARCHITECTURE CO., P.C.

Dutchess County Office: 21 Van Street, Poughkeepsie, New York 12601 Phone: (845) 434-3388  
Capital District Office: 316 Madison Avenue, New York, New York 10017 Phone: (212) 273-0265  
Orange County Office: 125 Oak Street, Greenvale, New York 11548 Phone: (516) 461-1133  
North County Office: 125 Oak Street, Greenvale, New York 11548 Phone: (516) 812-2013

| REV. | DATE   | REVISION               | DESCRIPTION |
|------|--------|------------------------|-------------|
| 1    | 2/7/08 | REVISED MAP SUBMISSION |             |

SILO RIDGE RESORT COMMUNITY  
TRADITIONAL NEIGHBORHOOD ALTERNATIVE  
**PHASE 3  
MASTER DEVELOPMENT PLAN**  
TOWN OF AMENIA, DUTCHESS COUNTY, NEW YORK

Drawn: CJB  
Checked: PIV/AM  
Date: 12/7/07  
Scale: AS NOTED  
Project No.: 10454.02  
Sheet No.: SP7  
11 OF 17